


CROSS SECTION CD ALONG CENTER LINE OF BROADWAY AND EAST OVER LACKAWANNA RIVER

Looking North East

Scale: Hor. 1"=50' Ver. 1"=20'

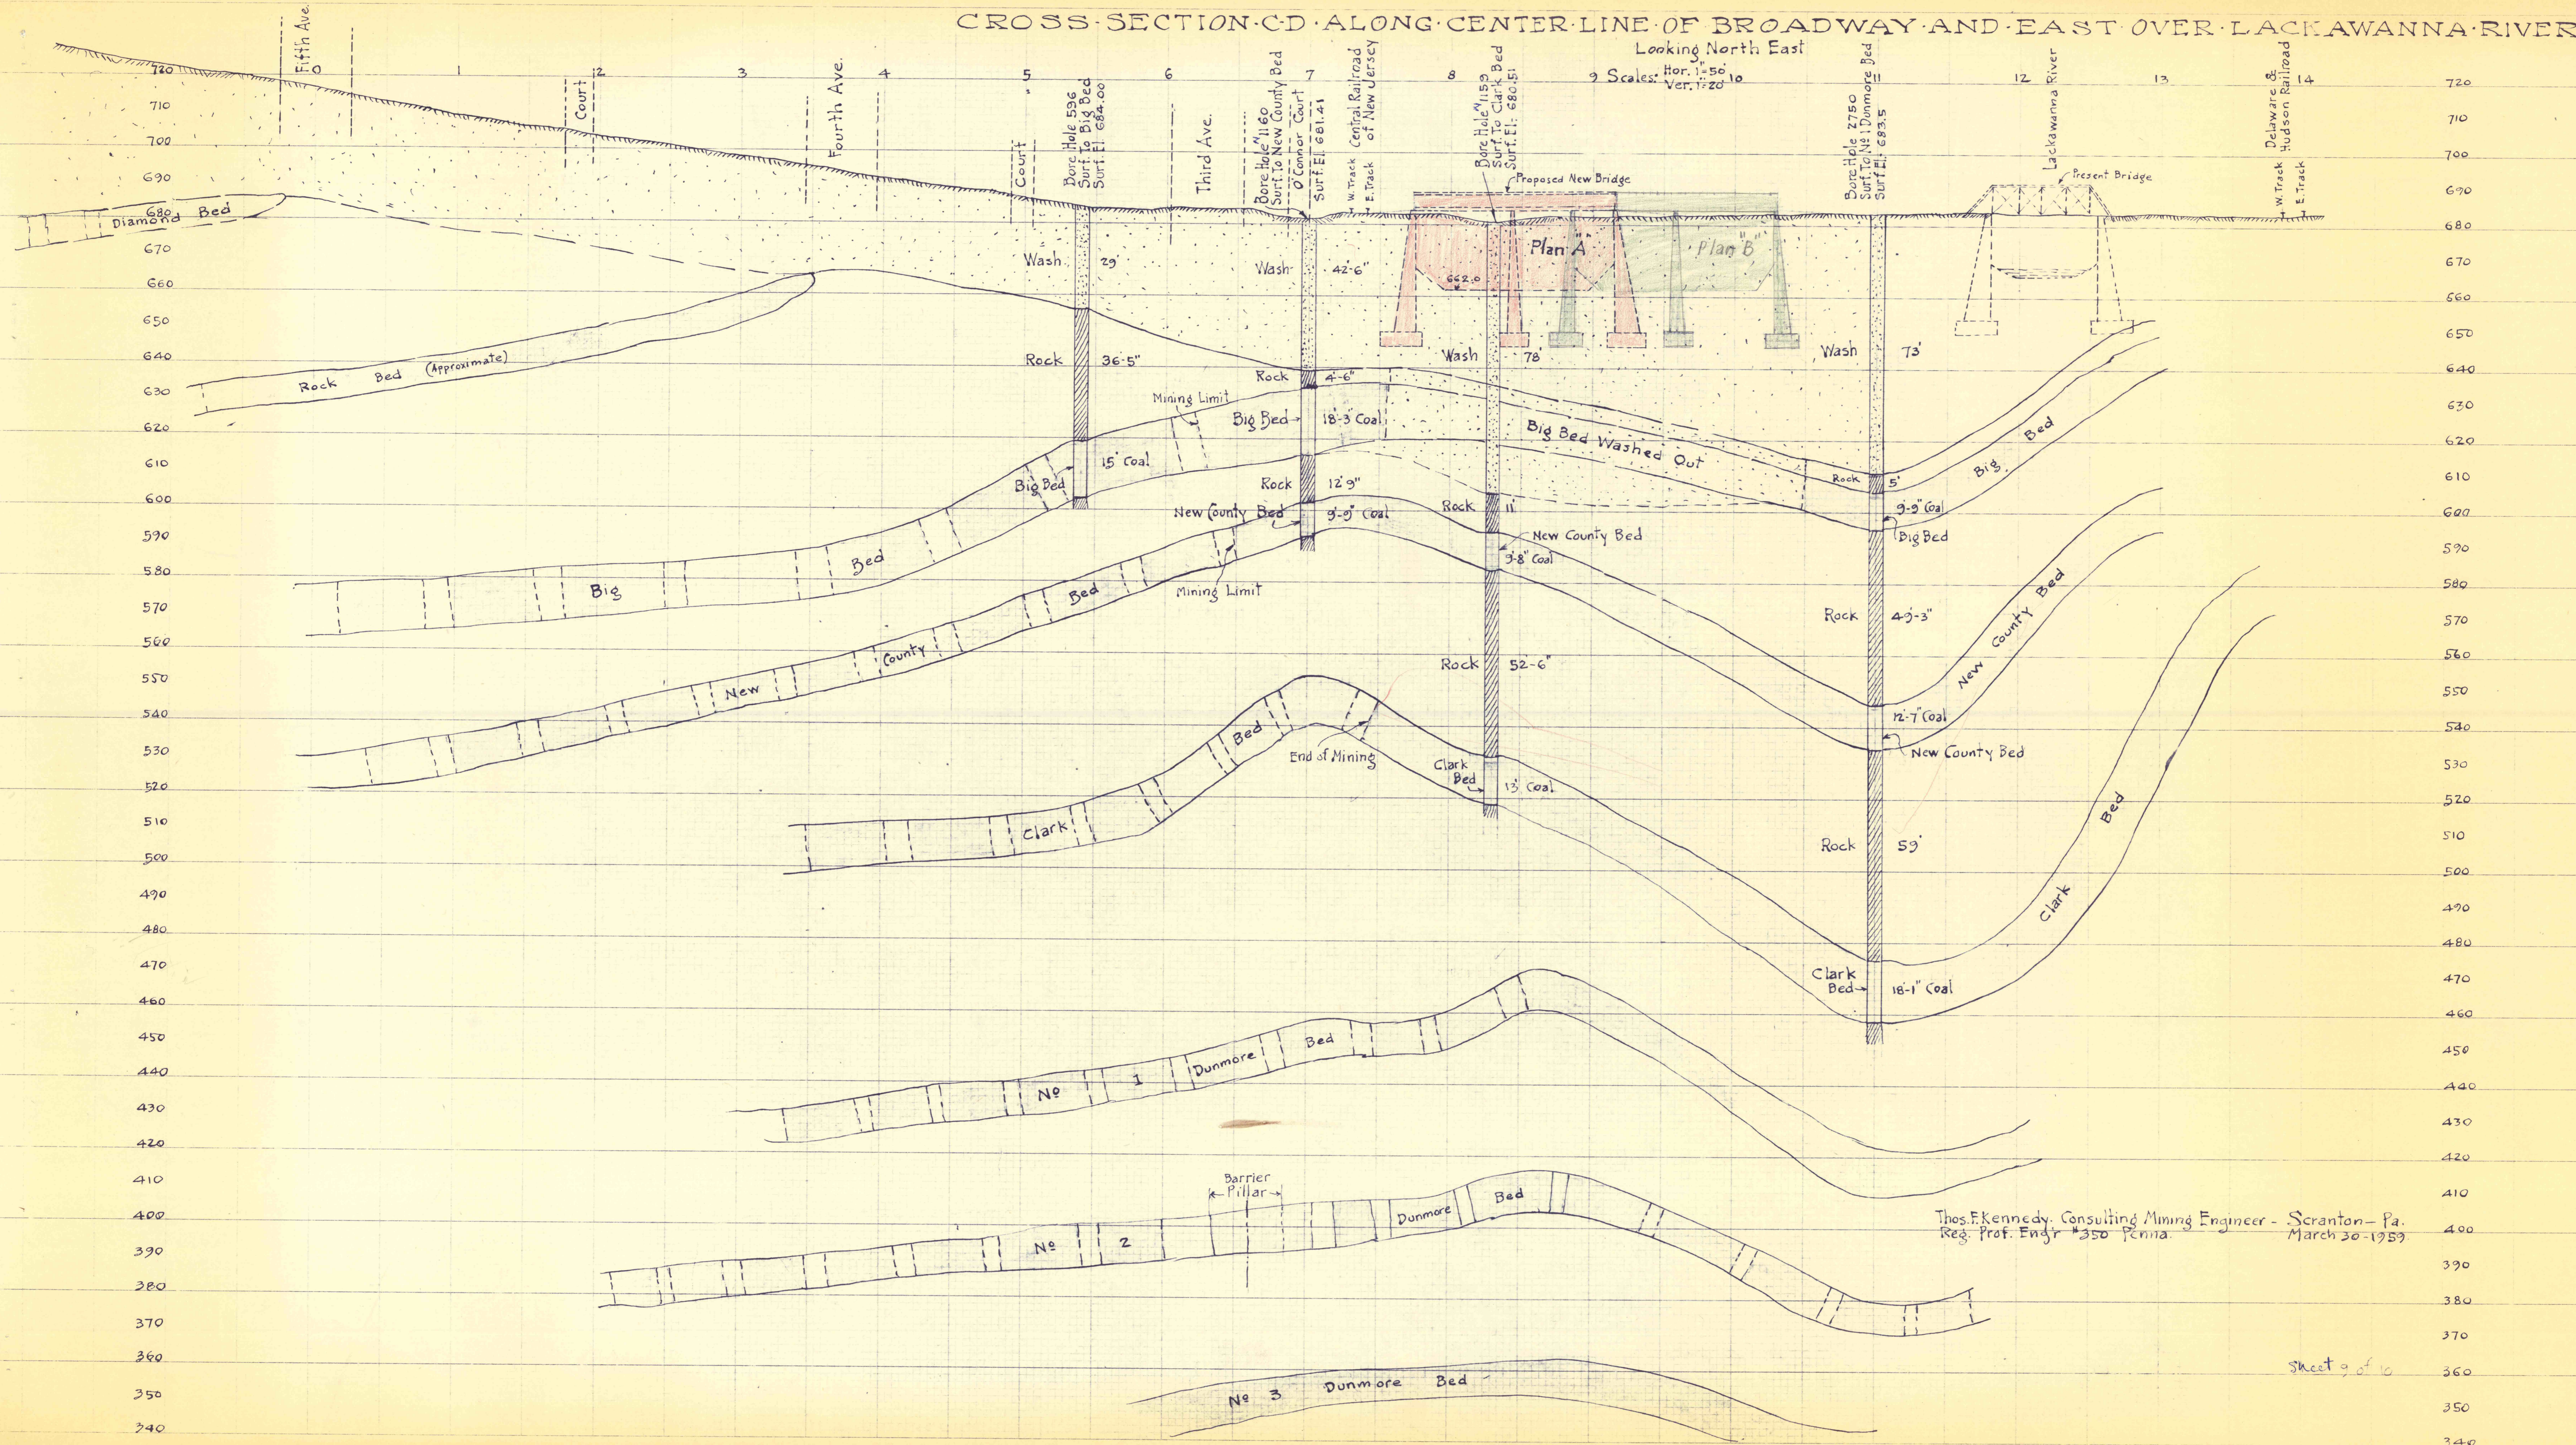

Thos. F. Kennedy, Consulting Mining Engineer - Scranton - Pa.  
Reg. Prof. Engr #350 Penna. March 30-1959