


CROSS SECTION E-F ALONG THE CENTER LINE OF LUZERNE STREET AND EAST OVER LACKAWANNA RIVER

Looking North East Scales: Hor: 1" = 50' Ver: 1" = 20'

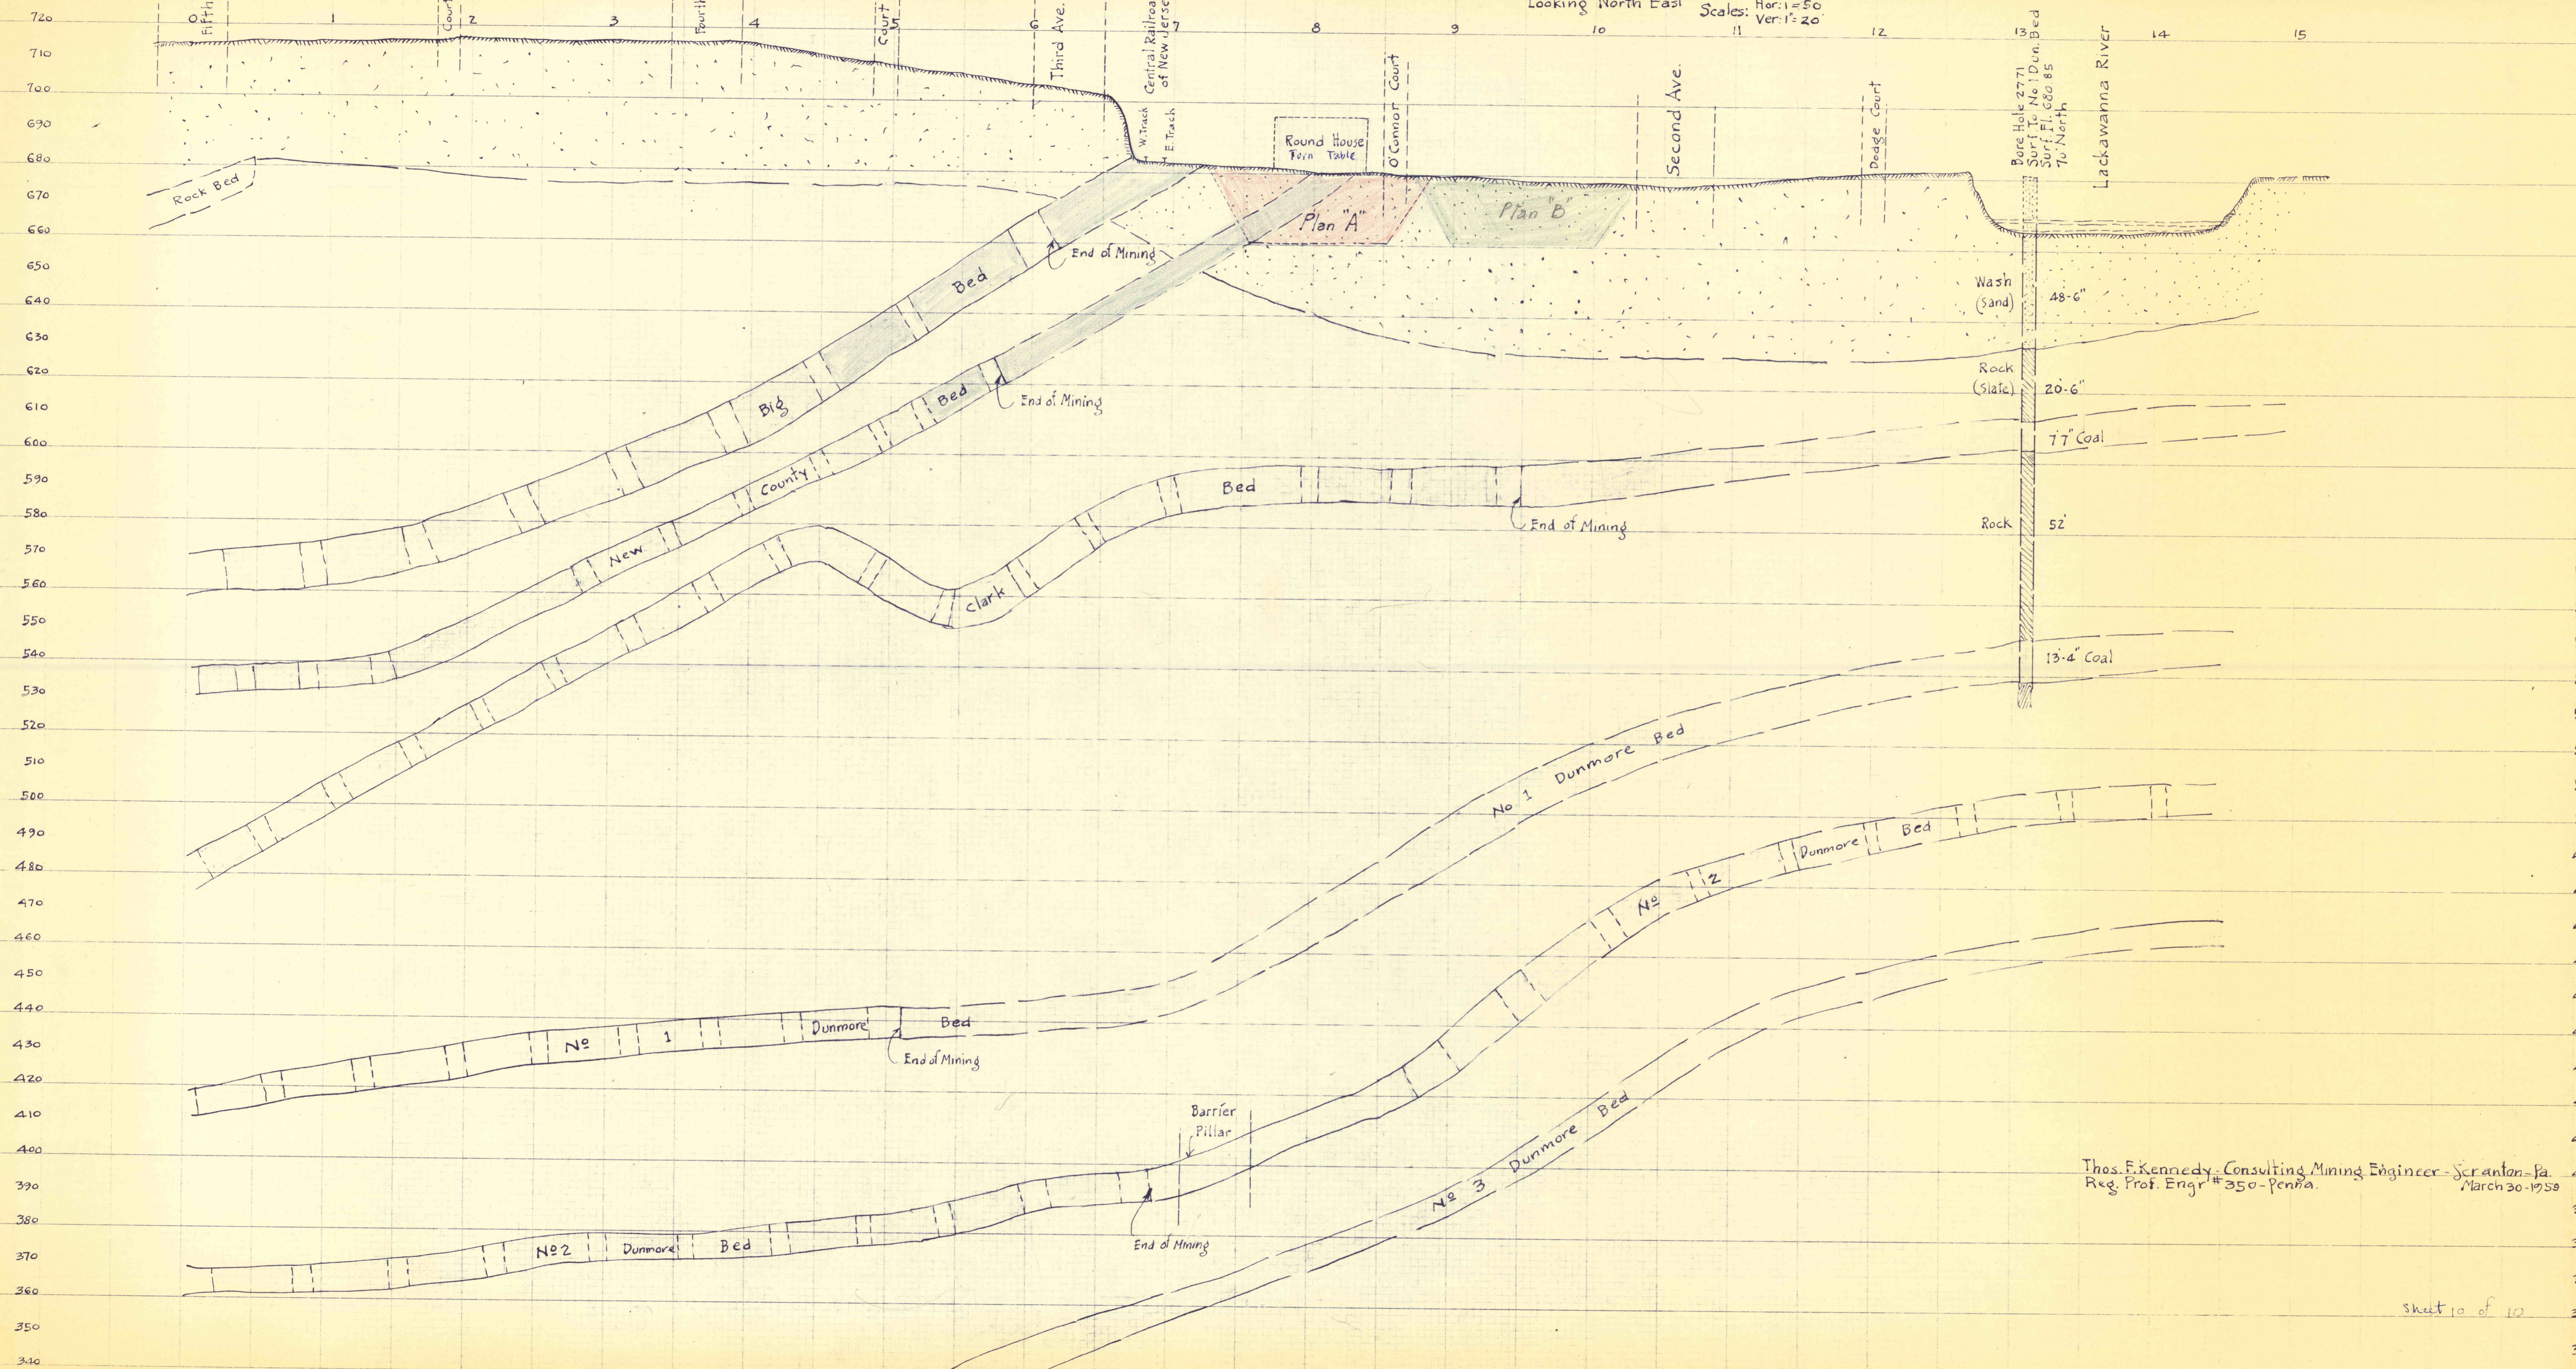

Thos. F. Kennedy, Consulting Mining Engineer - Scranton, Pa.  
 Reg. Prof. Engr. # 350 - Penna.  
 March 30 - 1959