
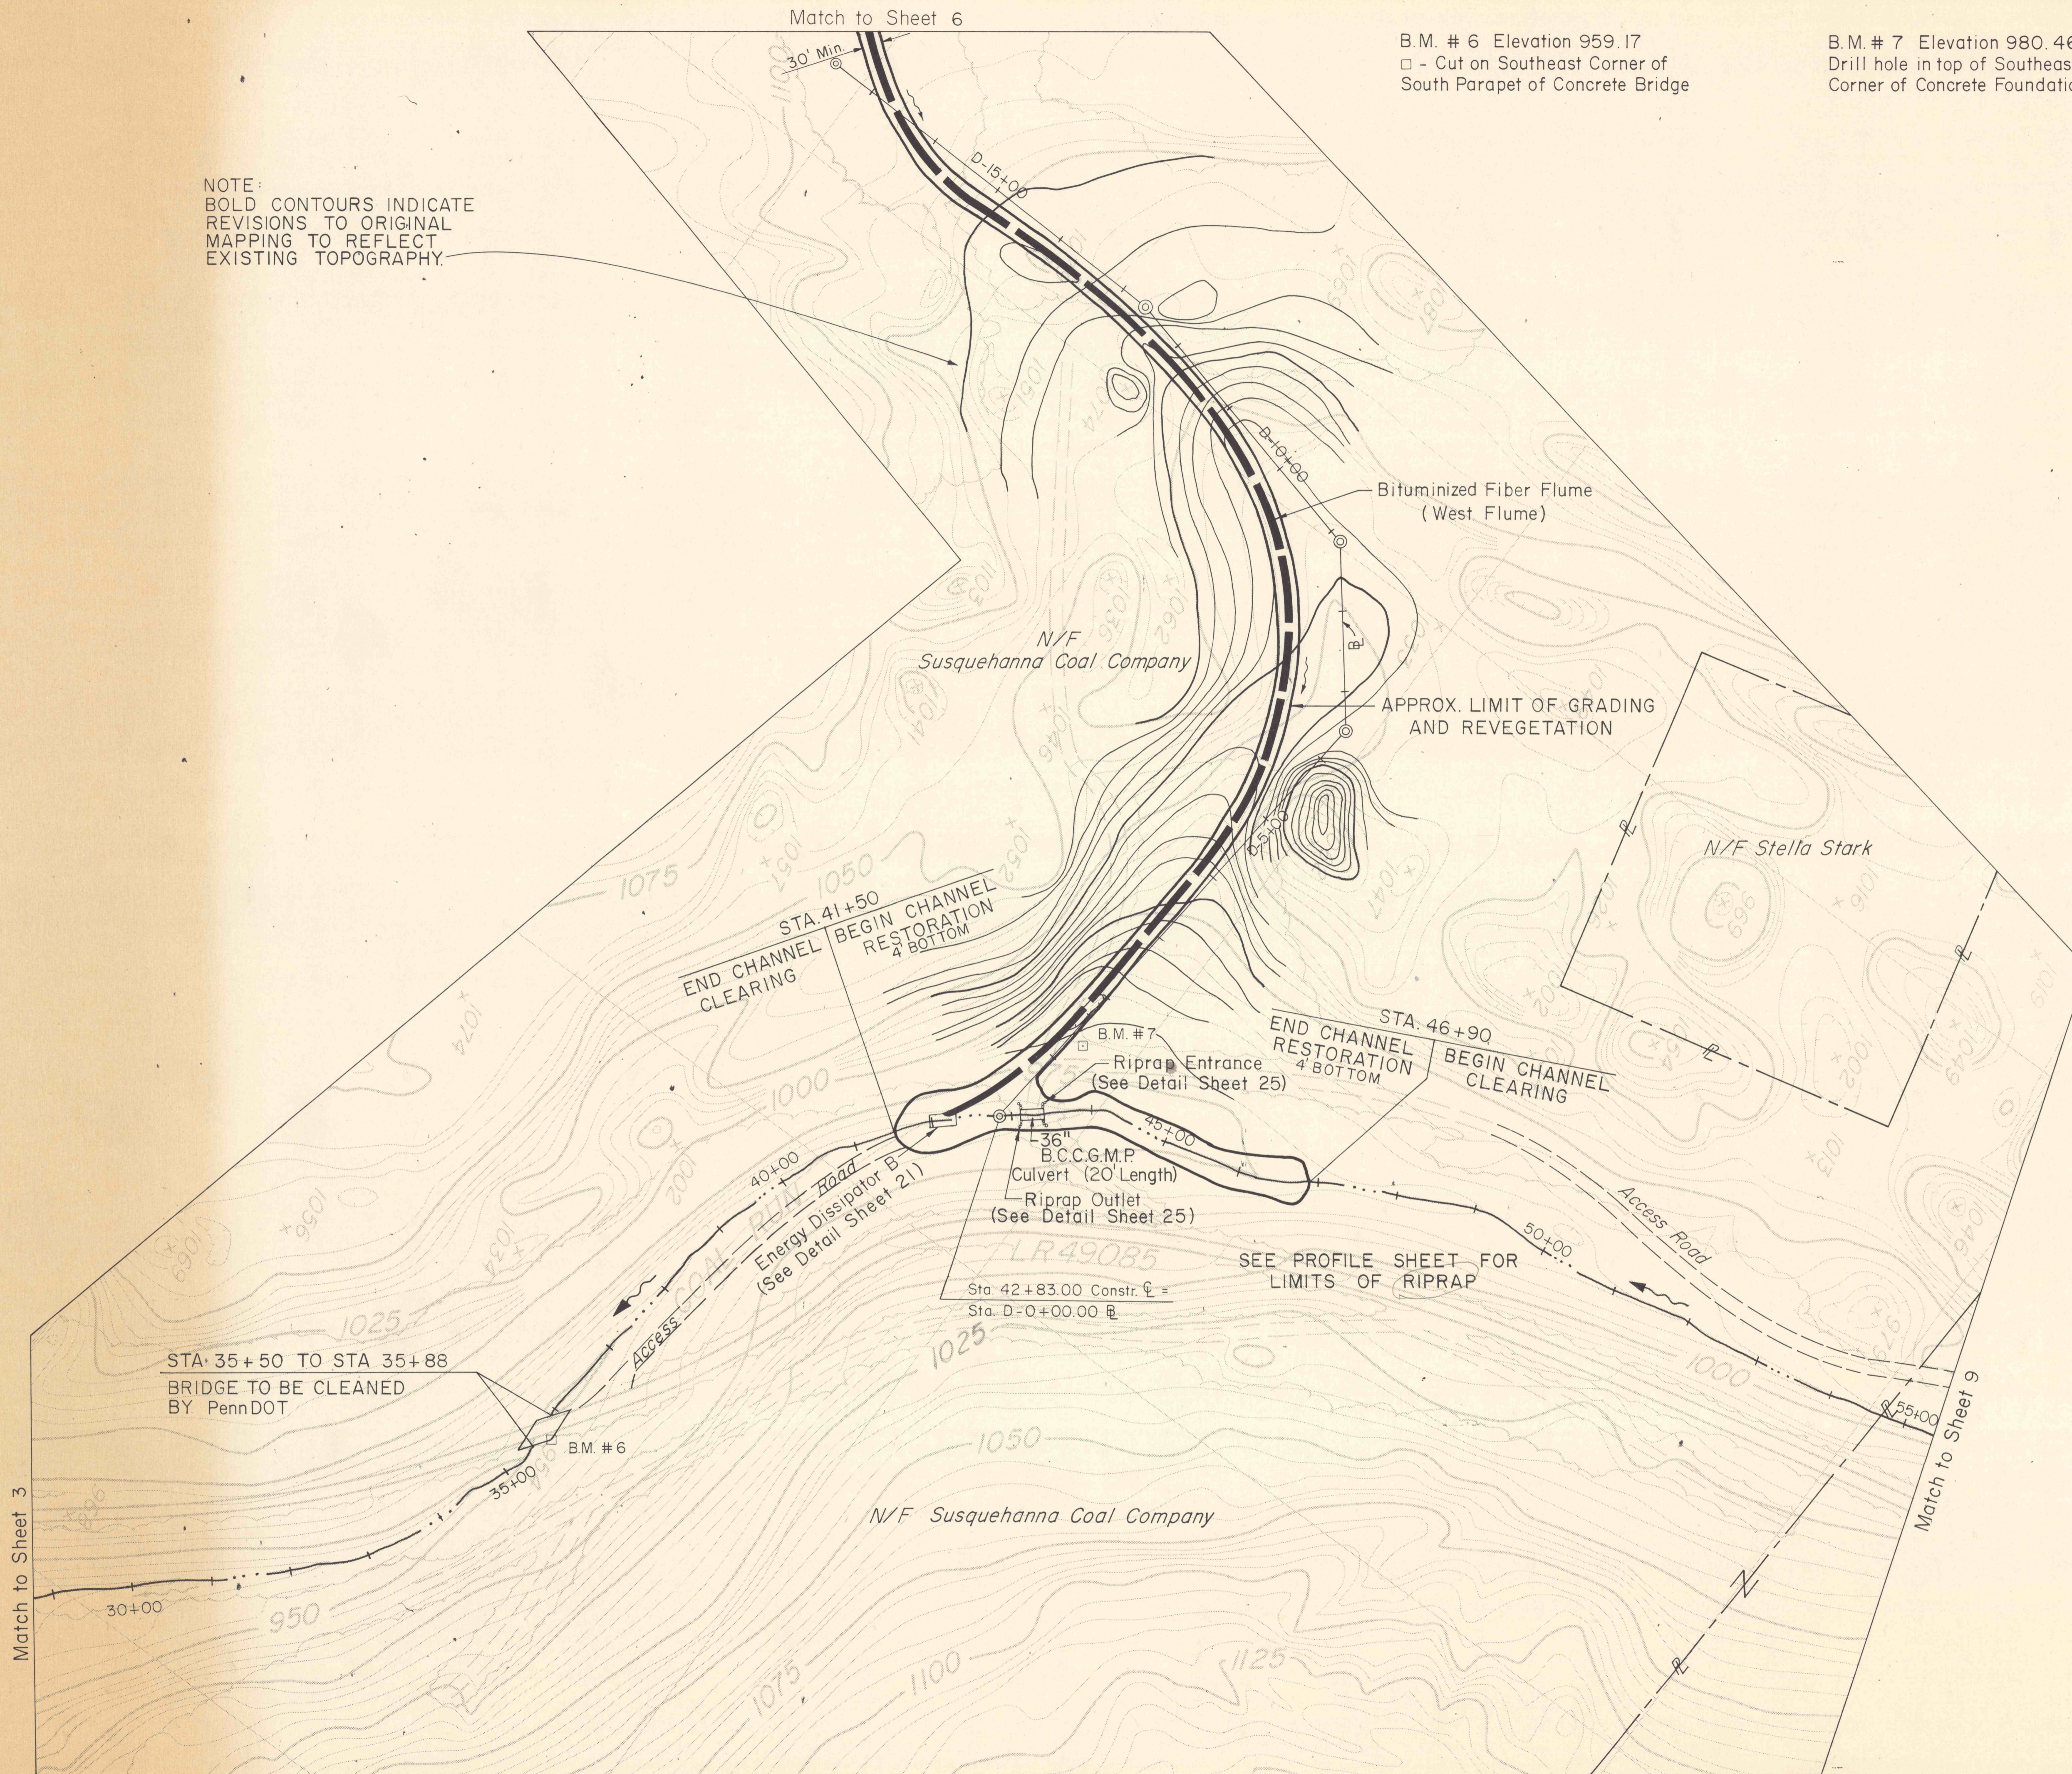


NOTE:
BOLD CONTOURS INDICATE REVISIONS TO ORIGINAL MAPPING TO REFLECT EXISTING TOPOGRAPHY.

B.M. # 6 Elevation 959.17
□ - Cut on Southeast Corner of South Parapet of Concrete Bridge

B.M. # 7 Elevation 980.46
○ - Drill hole in top of Southeast Corner of Concrete Foundation

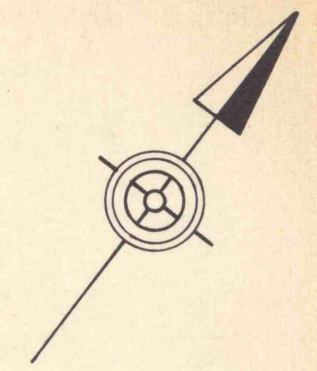

NO	DATE	REVISION	APPR
SUBMITTED			
PROFESSIONAL			
APPROVED			
CHIEF - DIVISION OF MINE RECLAMATION			
APPROVED			
DIRECTOR - BUREAU OF DESIGN			

COMMONWEALTH OF PENNSYLVANIA
DEPARTMENT OF ENVIRONMENTAL RESOURCES
OFFICE OF RESOURCES MANAGEMENT
PROJECT NO. SL 113-5-1
MINE DRAINAGE POLLUTION ABATEMENT
COAL RUN
SHAMOKIN CREEK WATERSHED
NORTHUMBERLAND COUNTY, PA.
ERDMAN, ANTHONY, ASSOCIATES
Consulting Engineers
Camp Hill, Pa. Rochester, N.Y.

PLAN

DRAWN BY GMS	DATE	DRAWING NO.
CHECKED BY	SCALE 1" = 100'	4 of 26