
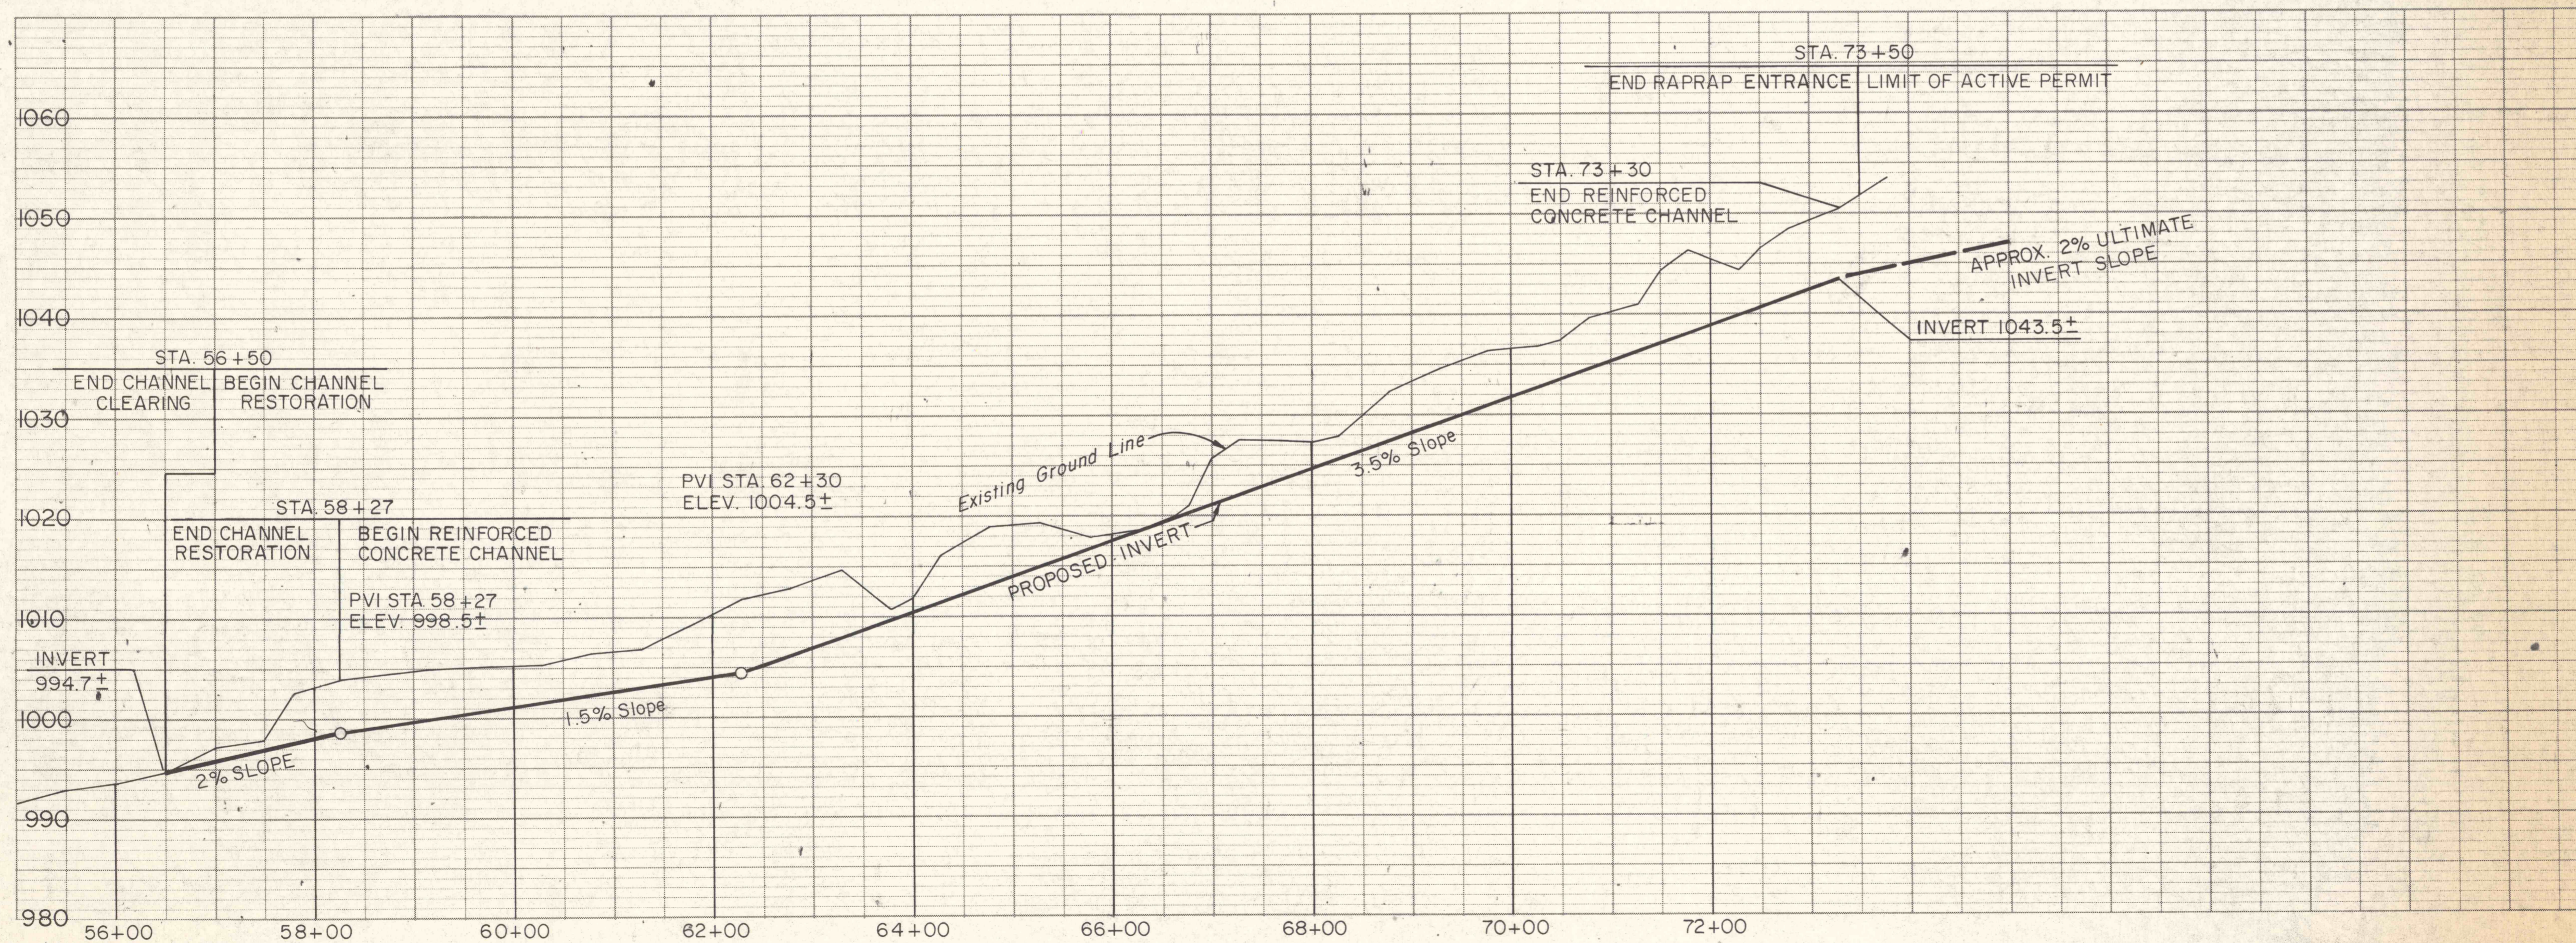


B.M. # 8 Elevation 1003.76
Spike & Washers in top of 6" Birch Stump

B.M. # 9 Elevation 1029.03
Spike & Washers in top of 4" Birch Stump

B.M. # 10 Elevation 1068.90
Spike & Washers in top of 8" Birch

B.M. # 11 Elevation 1102.86
Spike & Washers in top of 3" Locust Stump

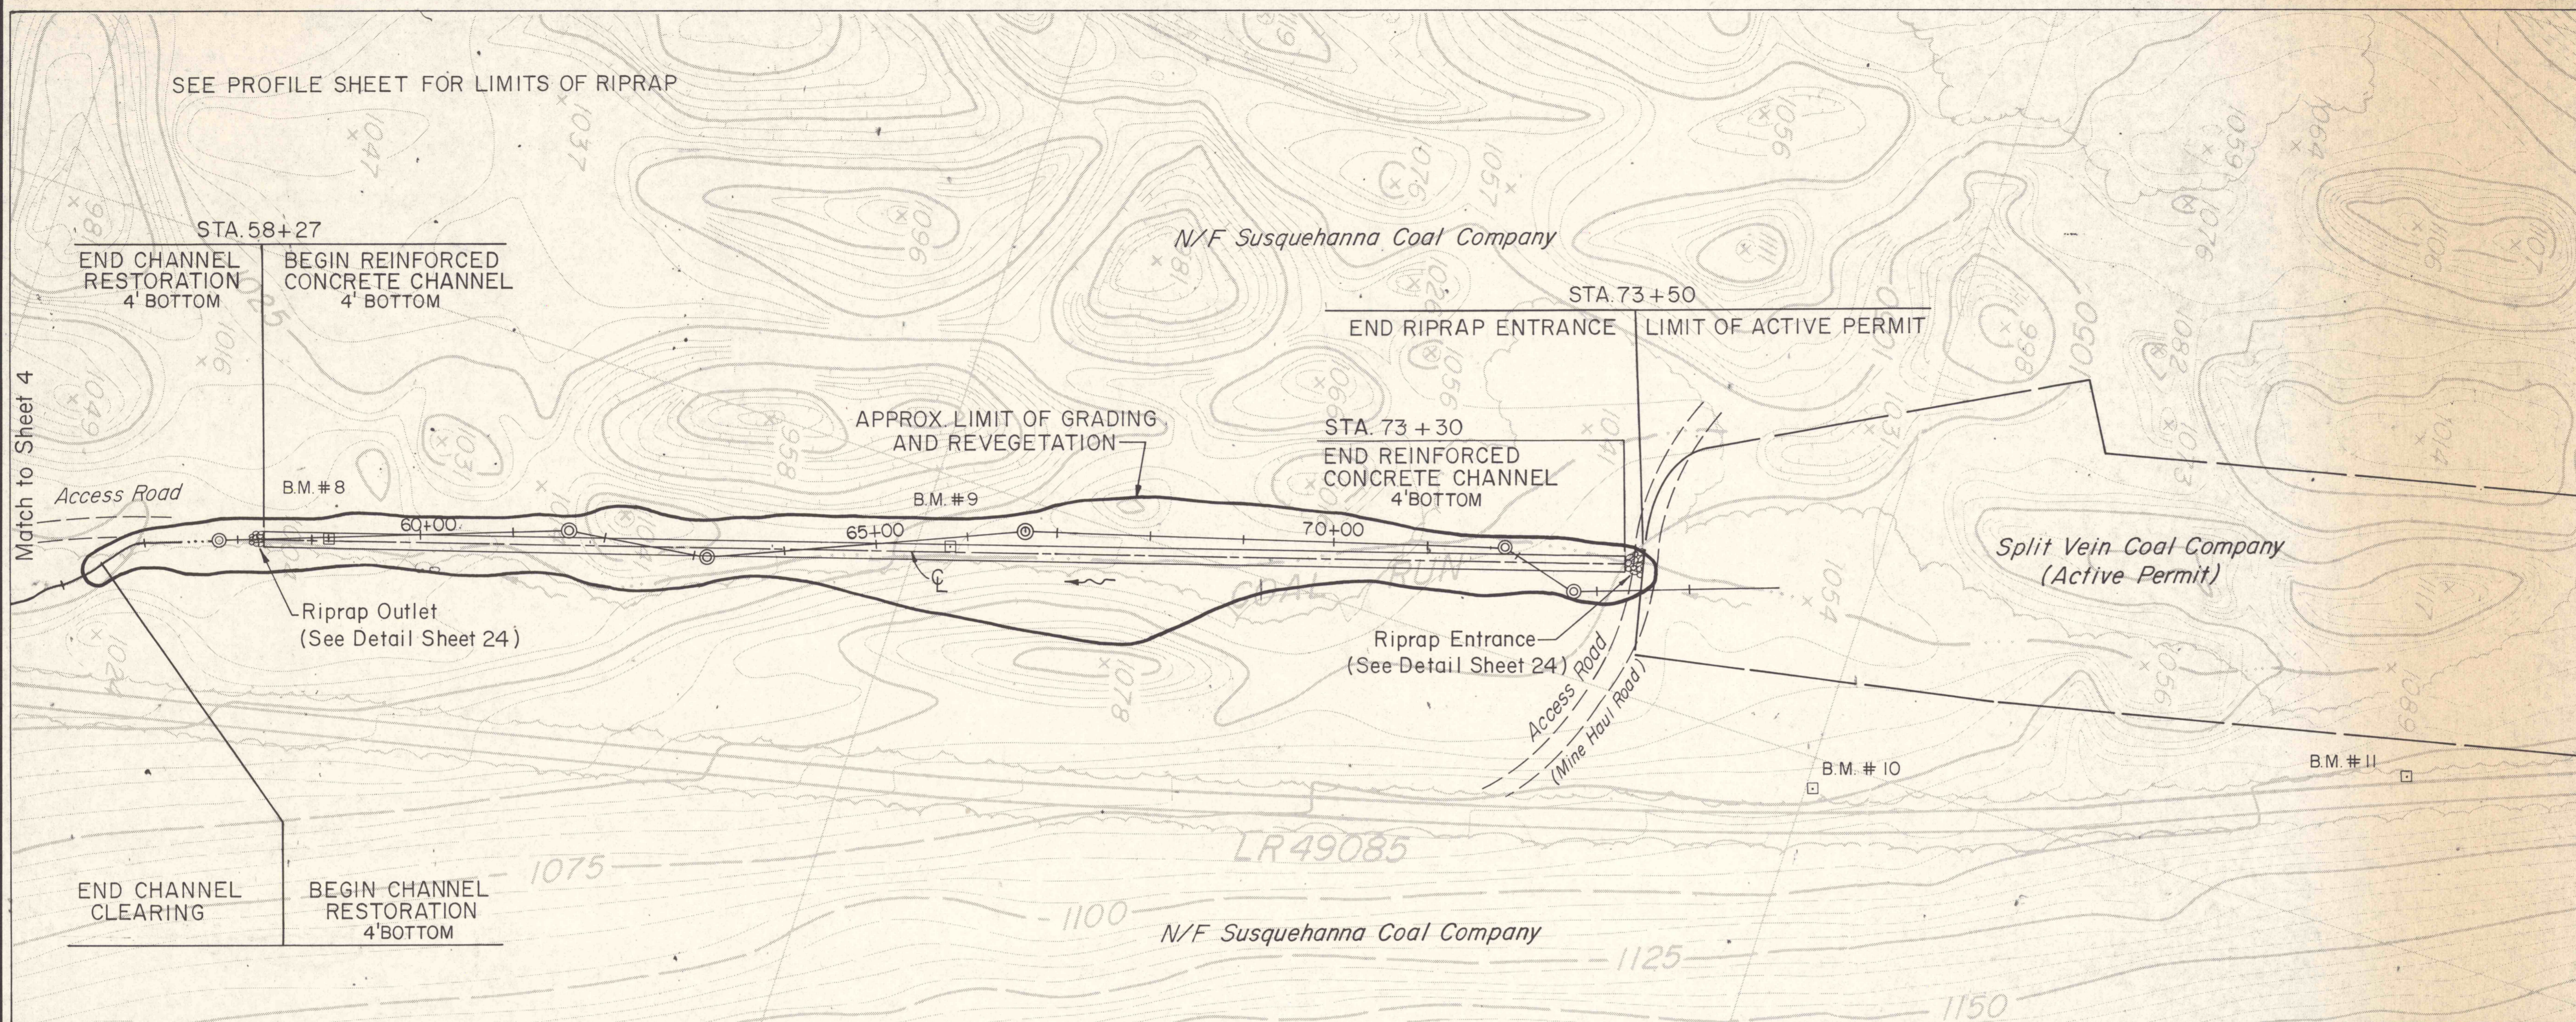

MAIN CHANNEL

NO	DATE	REVISION	APPR
COMMONWEALTH OF PENNSYLVANIA DEPARTMENT OF ENVIRONMENTAL RESOURCES OFFICE OF RESOURCES MANAGEMENT PROJECT NO. SL 113-5-1 MINE DRAINAGE POLLUTION ABATEMENT COAL RUN SHAMOKIN CREEK WATERSHED NORTHUMBERLAND COUNTY, PA. ERDMAN, ANTHONY, ASSOCIATES Consulting Engineers Camp Hill, Pa. Rochester, N.Y. PLAN & PROFILE			
DRAWN BY	DATE	DRAWING NO.	
GMS		9 of 26	
CHECKED BY	SCALE 1"=10' VERT 1"=100' HOR.		