



Match to Sheet 9

Match to Sheet 13

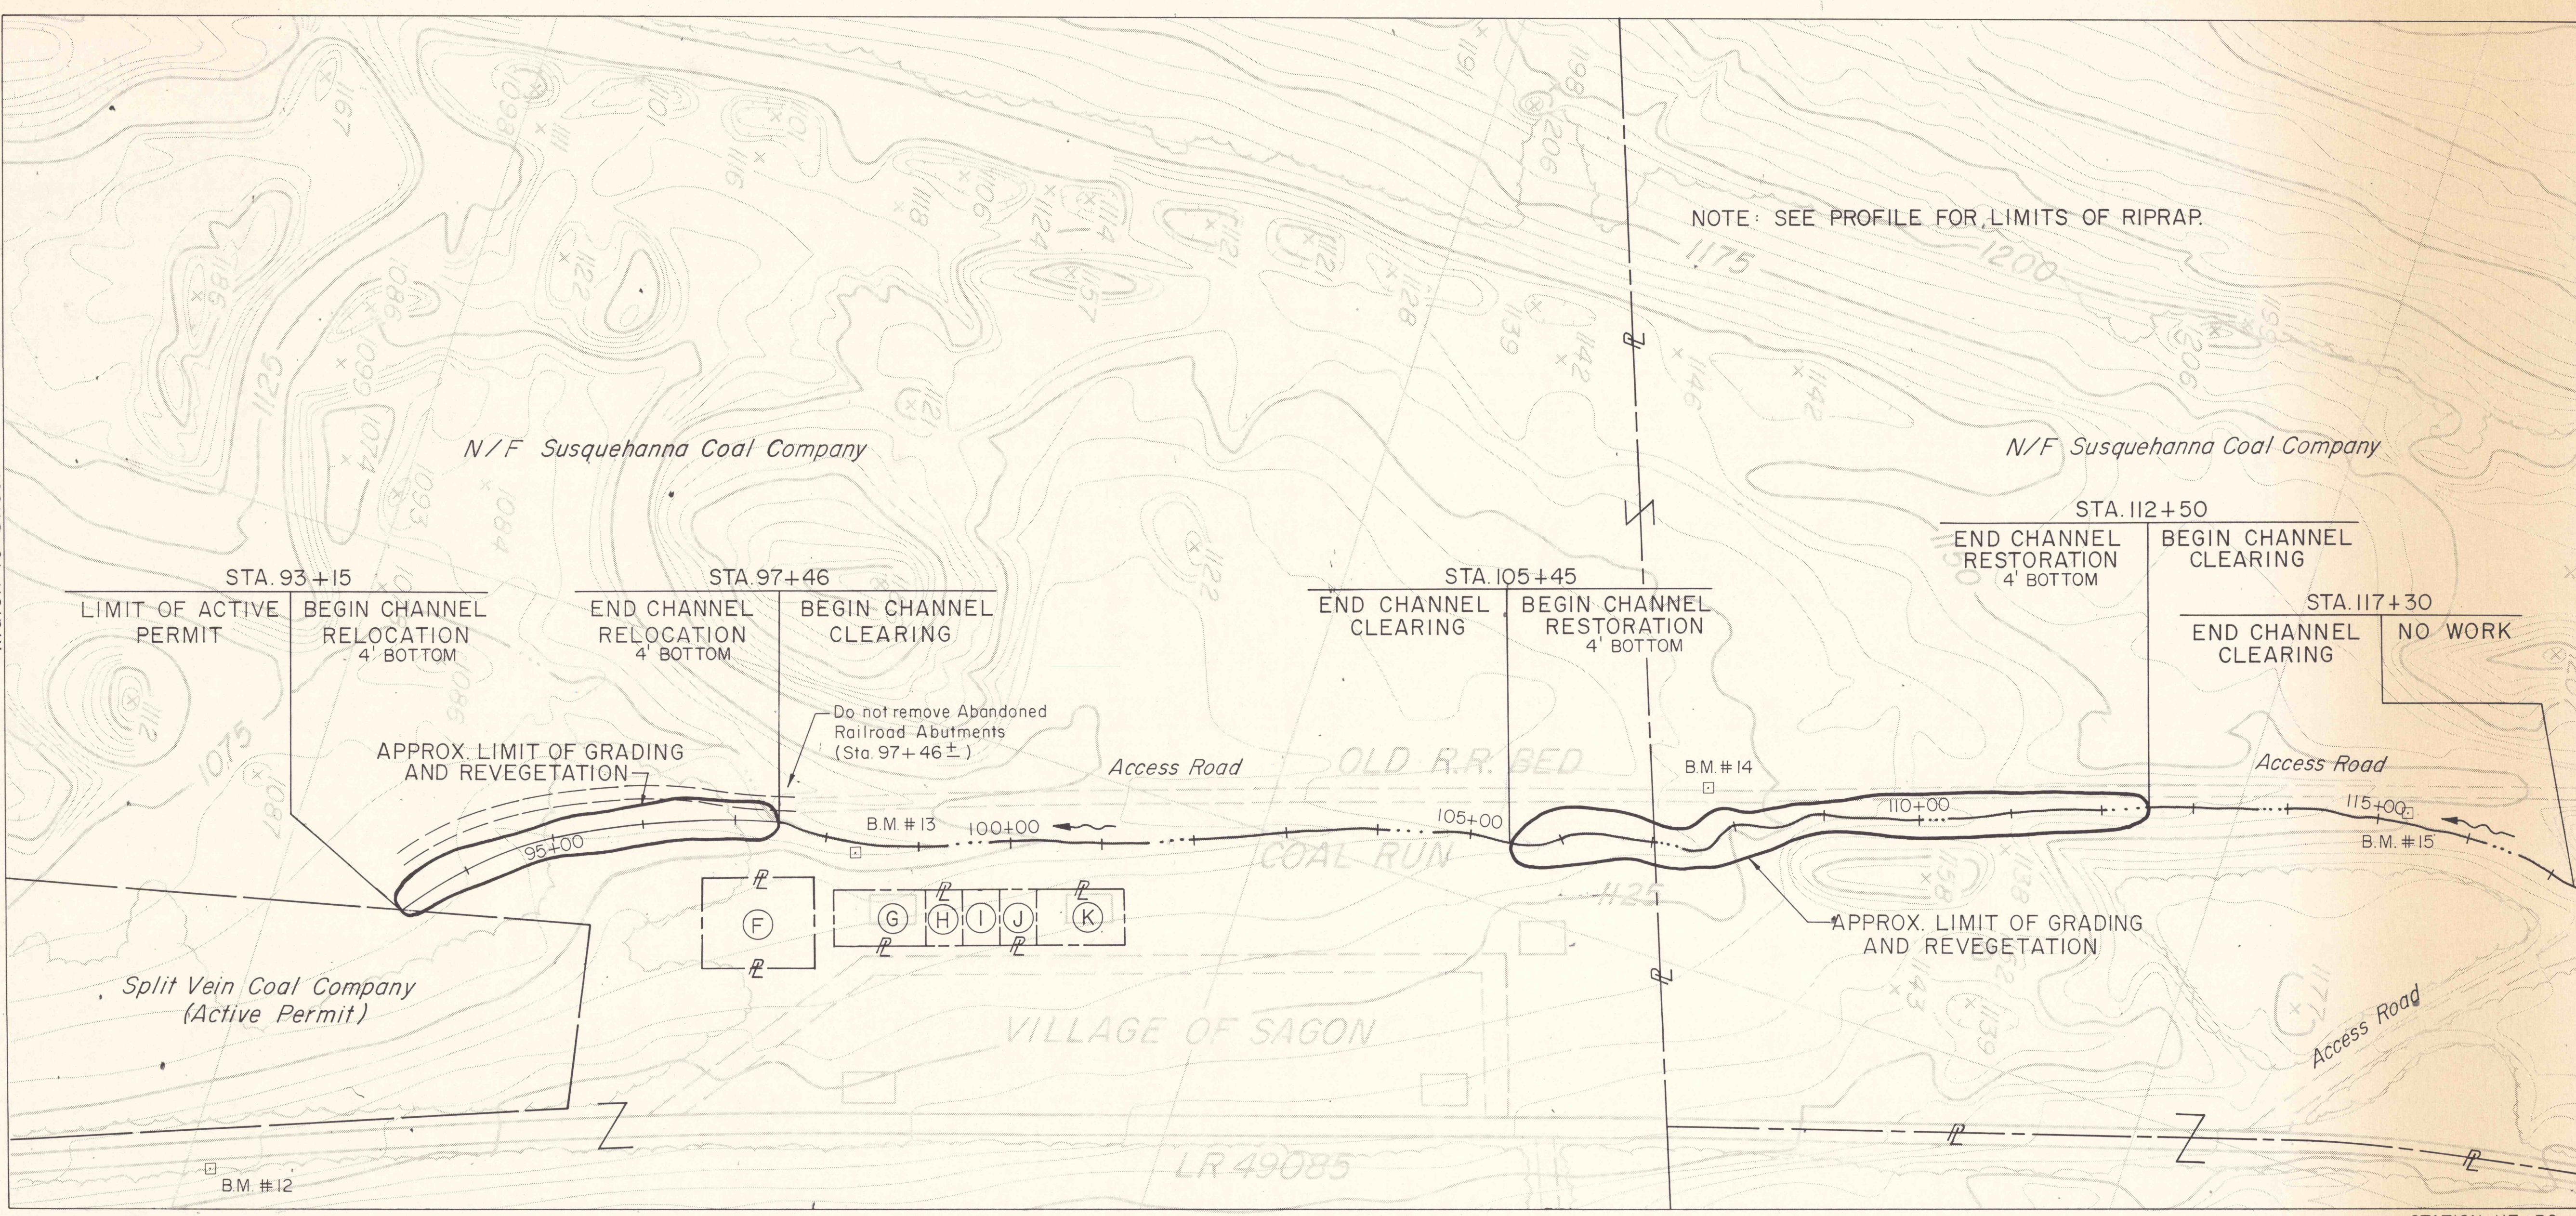

- B.M. # 12 Elevation 1113.53
□ - Cut on Northwest Corner of Stone Masonry Backwall of Inlet
- B.M. # 13 Elevation 1108.80
Spike & Washers in notch of 8" Birch
- B.M. # 14 Elevation 1124.36
Spike & Washers in top of 6" Aspen Stump
- B.M. # 15 Elevation 1158.99
Spike & Washers in top of 8" Aspen Stump

- (F) N/F Sagon United Church
- (G) N/F Sagon Community Church
- (H) N/F Hayden & Evelyn Price
- (I) N/F John Zushin
- (J) N/F Wilbur & Dorothy Kerstetter
- (K) N/F Hayden & Evelyn Price

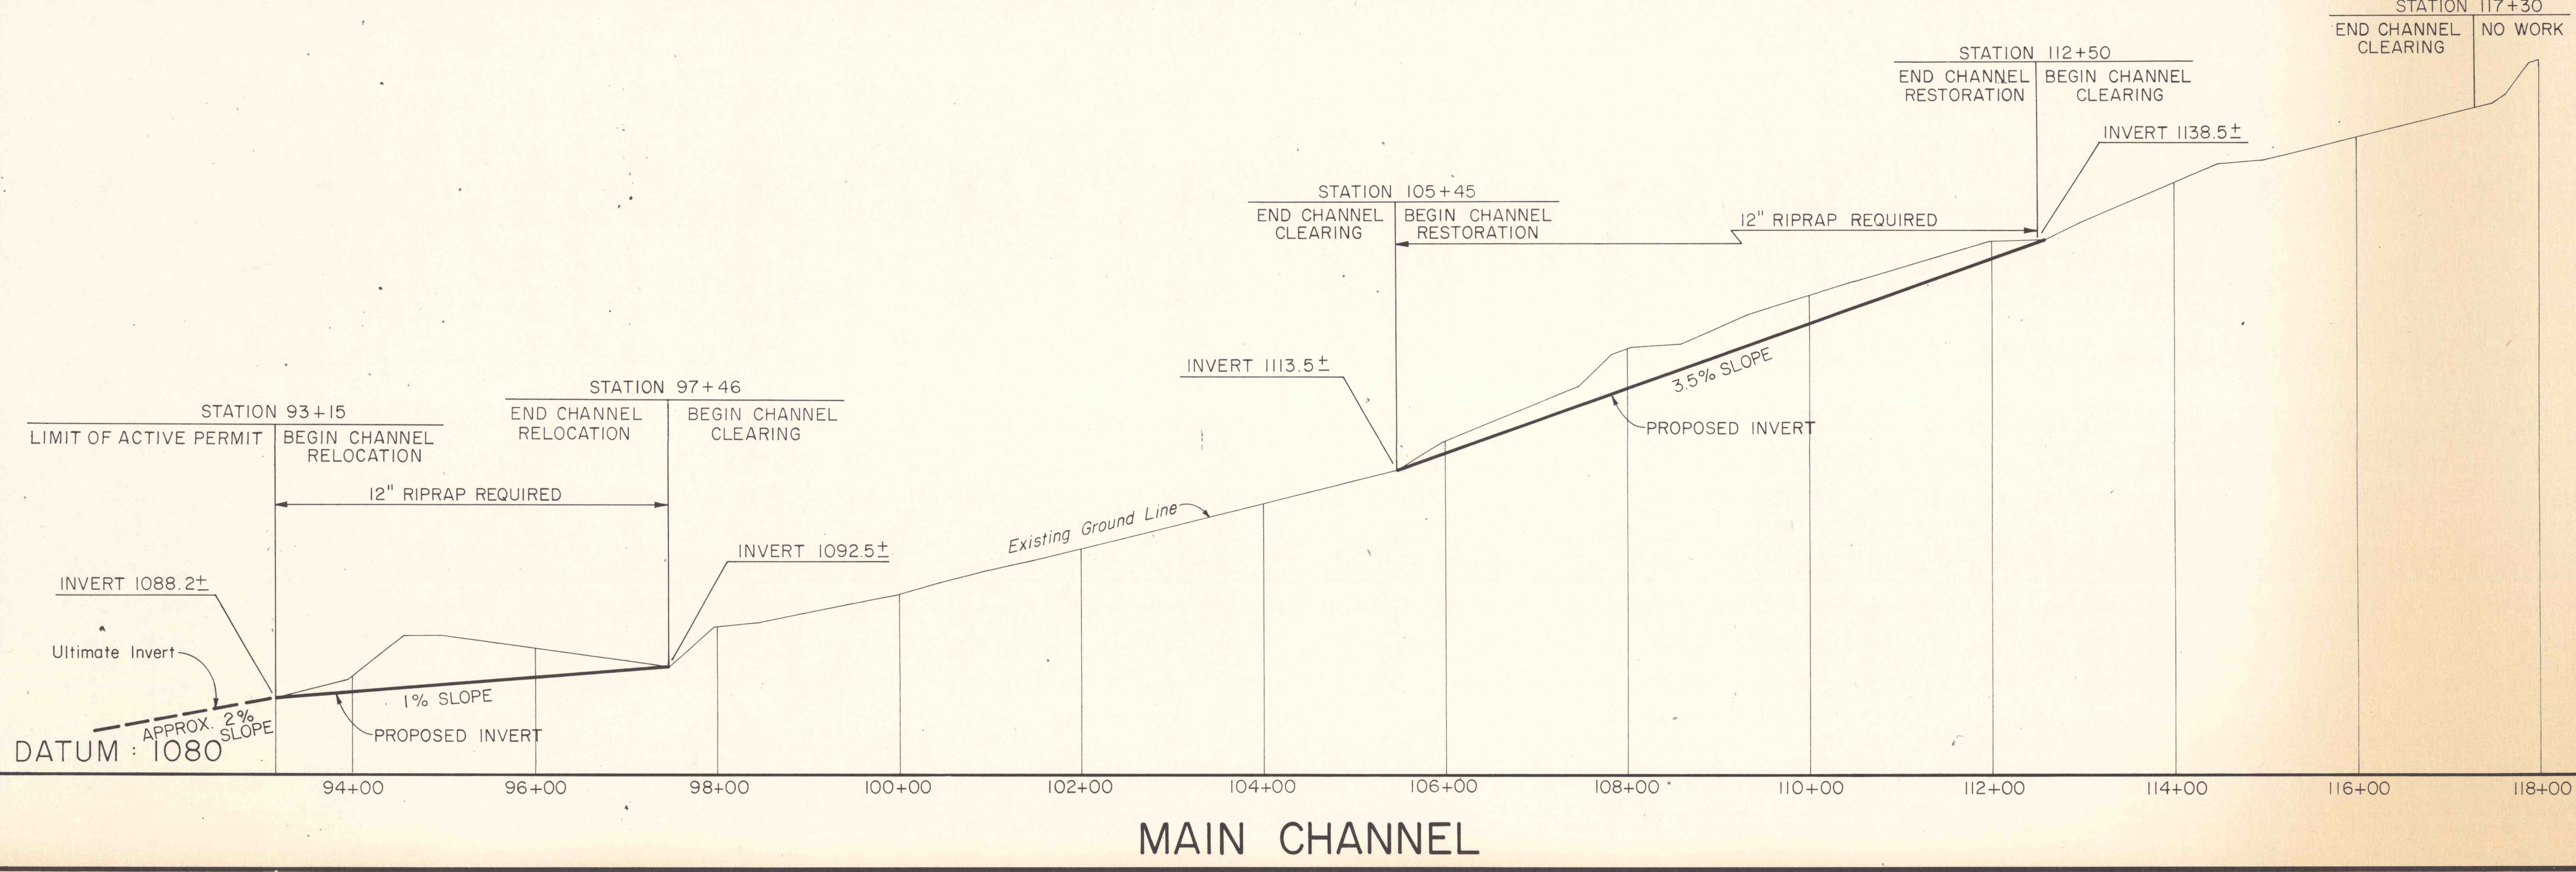

| NO | DATE | REVISION | APPR. |
|----|------|----------|-------|
| | | | |
| | | | |
| | | | |

| | |
|--------------------------------------|--|
| PROFESSIONAL | |
| APPROVED | |
| CHIEF - DIVISION OF MINE RECLAMATION | |
| APPROVED | |
| DIRECTOR - BUREAU OF DESIGN | |

COMMONWEALTH OF PENNSYLVANIA
DEPARTMENT OF ENVIRONMENTAL RESOURCES
OFFICE OF RESOURCES MANAGEMENT
PROJECT NO. SL 113-5-1
MINE DRAINAGE POLLUTION ABATEMENT
COAL RUN
SHAMOKIN CREEK WATERSHED
NORTHUMBERLAND COUNTY, PA.

ERDMAN, ANTHONY, ASSOCIATES
Consulting Engineers
Camp Hill, Pa. Rochester, N.Y.

| | |
|--------------------------------|--|
| PLAN & PROFILE | |
| DRAWN BY GMS | DATE |
| CHECKED BY | SCALE: 1" = 10' VERT 1" = 100' HOR. |
| DRAWING NO. 10 of 26 | |

MAIN CHANNEL