


OSM 40(3213)101.1  
CRANBERRY RIDGE  
STA. 4+00

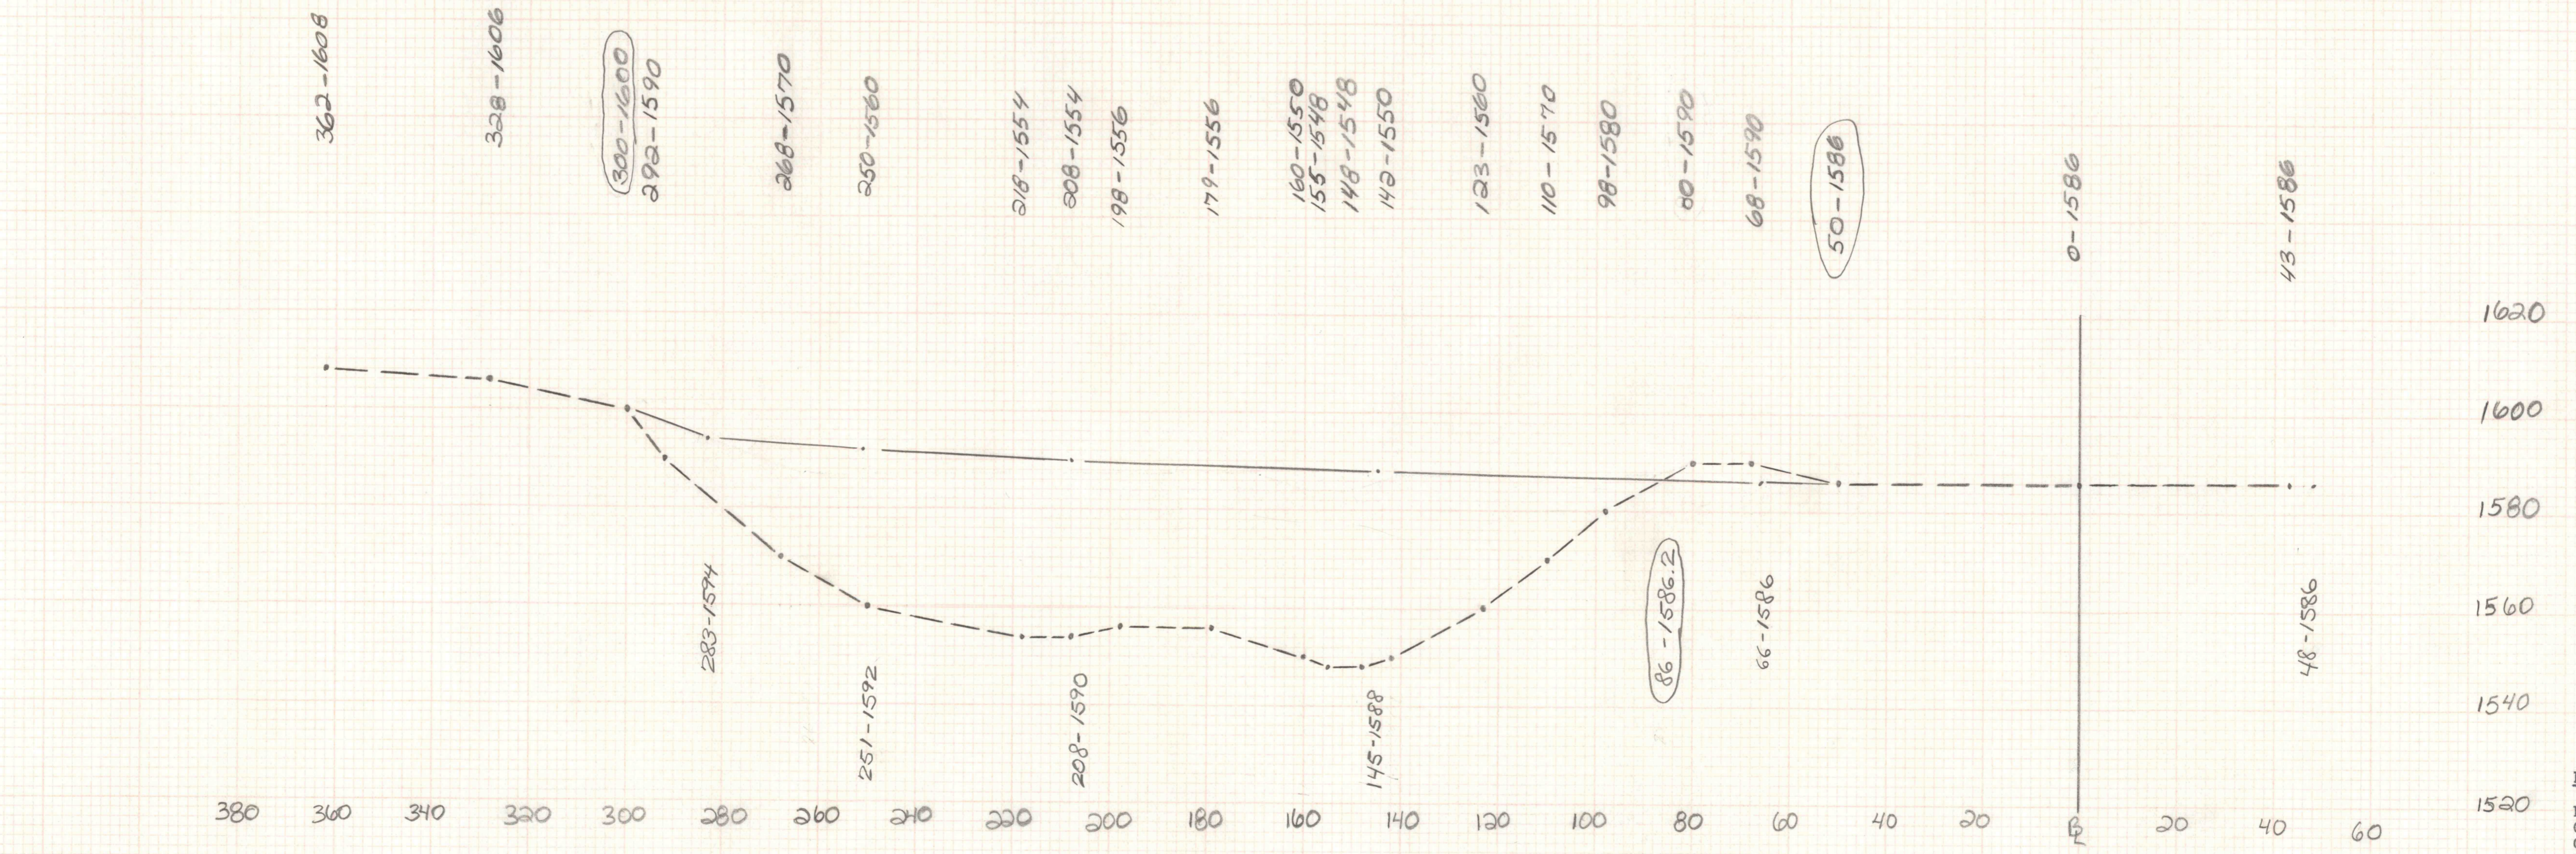

OSM 40(3213)101.1  
CRANBERRY RIDGE  
STA. 3+50

SCALE: 1" = 20'

PRELIMINARY:		FINALS:	
PLOT	DATE	PLOT	DATE
CHKD	DATE	CHKD	DATE
COMP	DATE	COMP	DATE
CHKD	DATE	CHKD	DATE

PLOT DC DATE 7/5

SHEET      OF