



LOCATION MAP

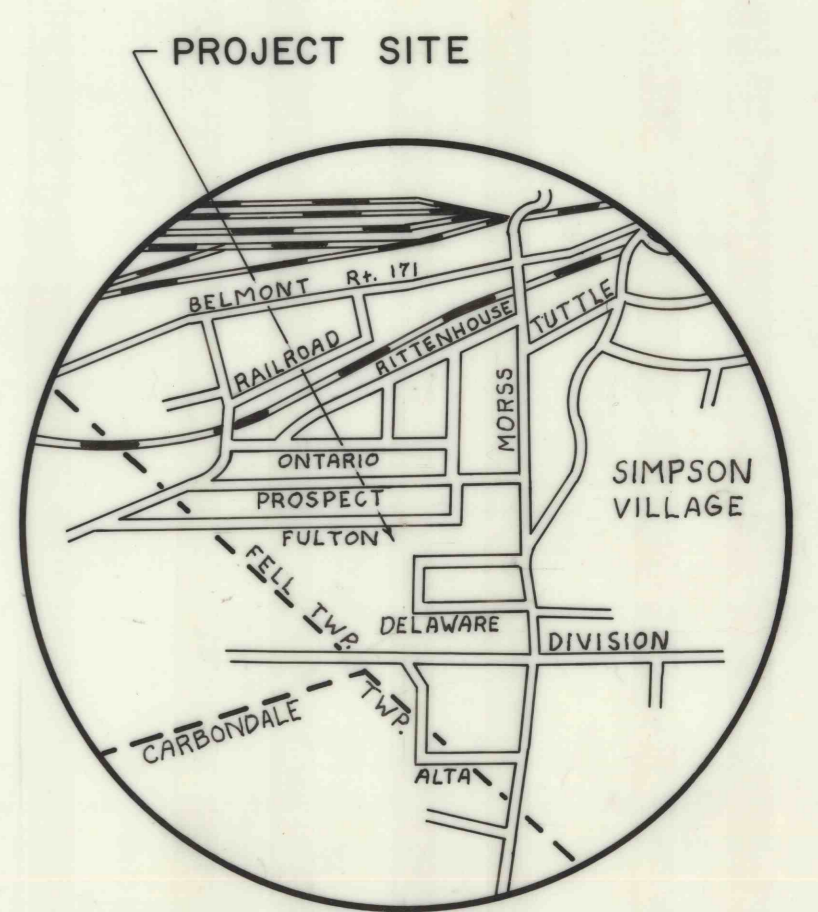


SITE MAP

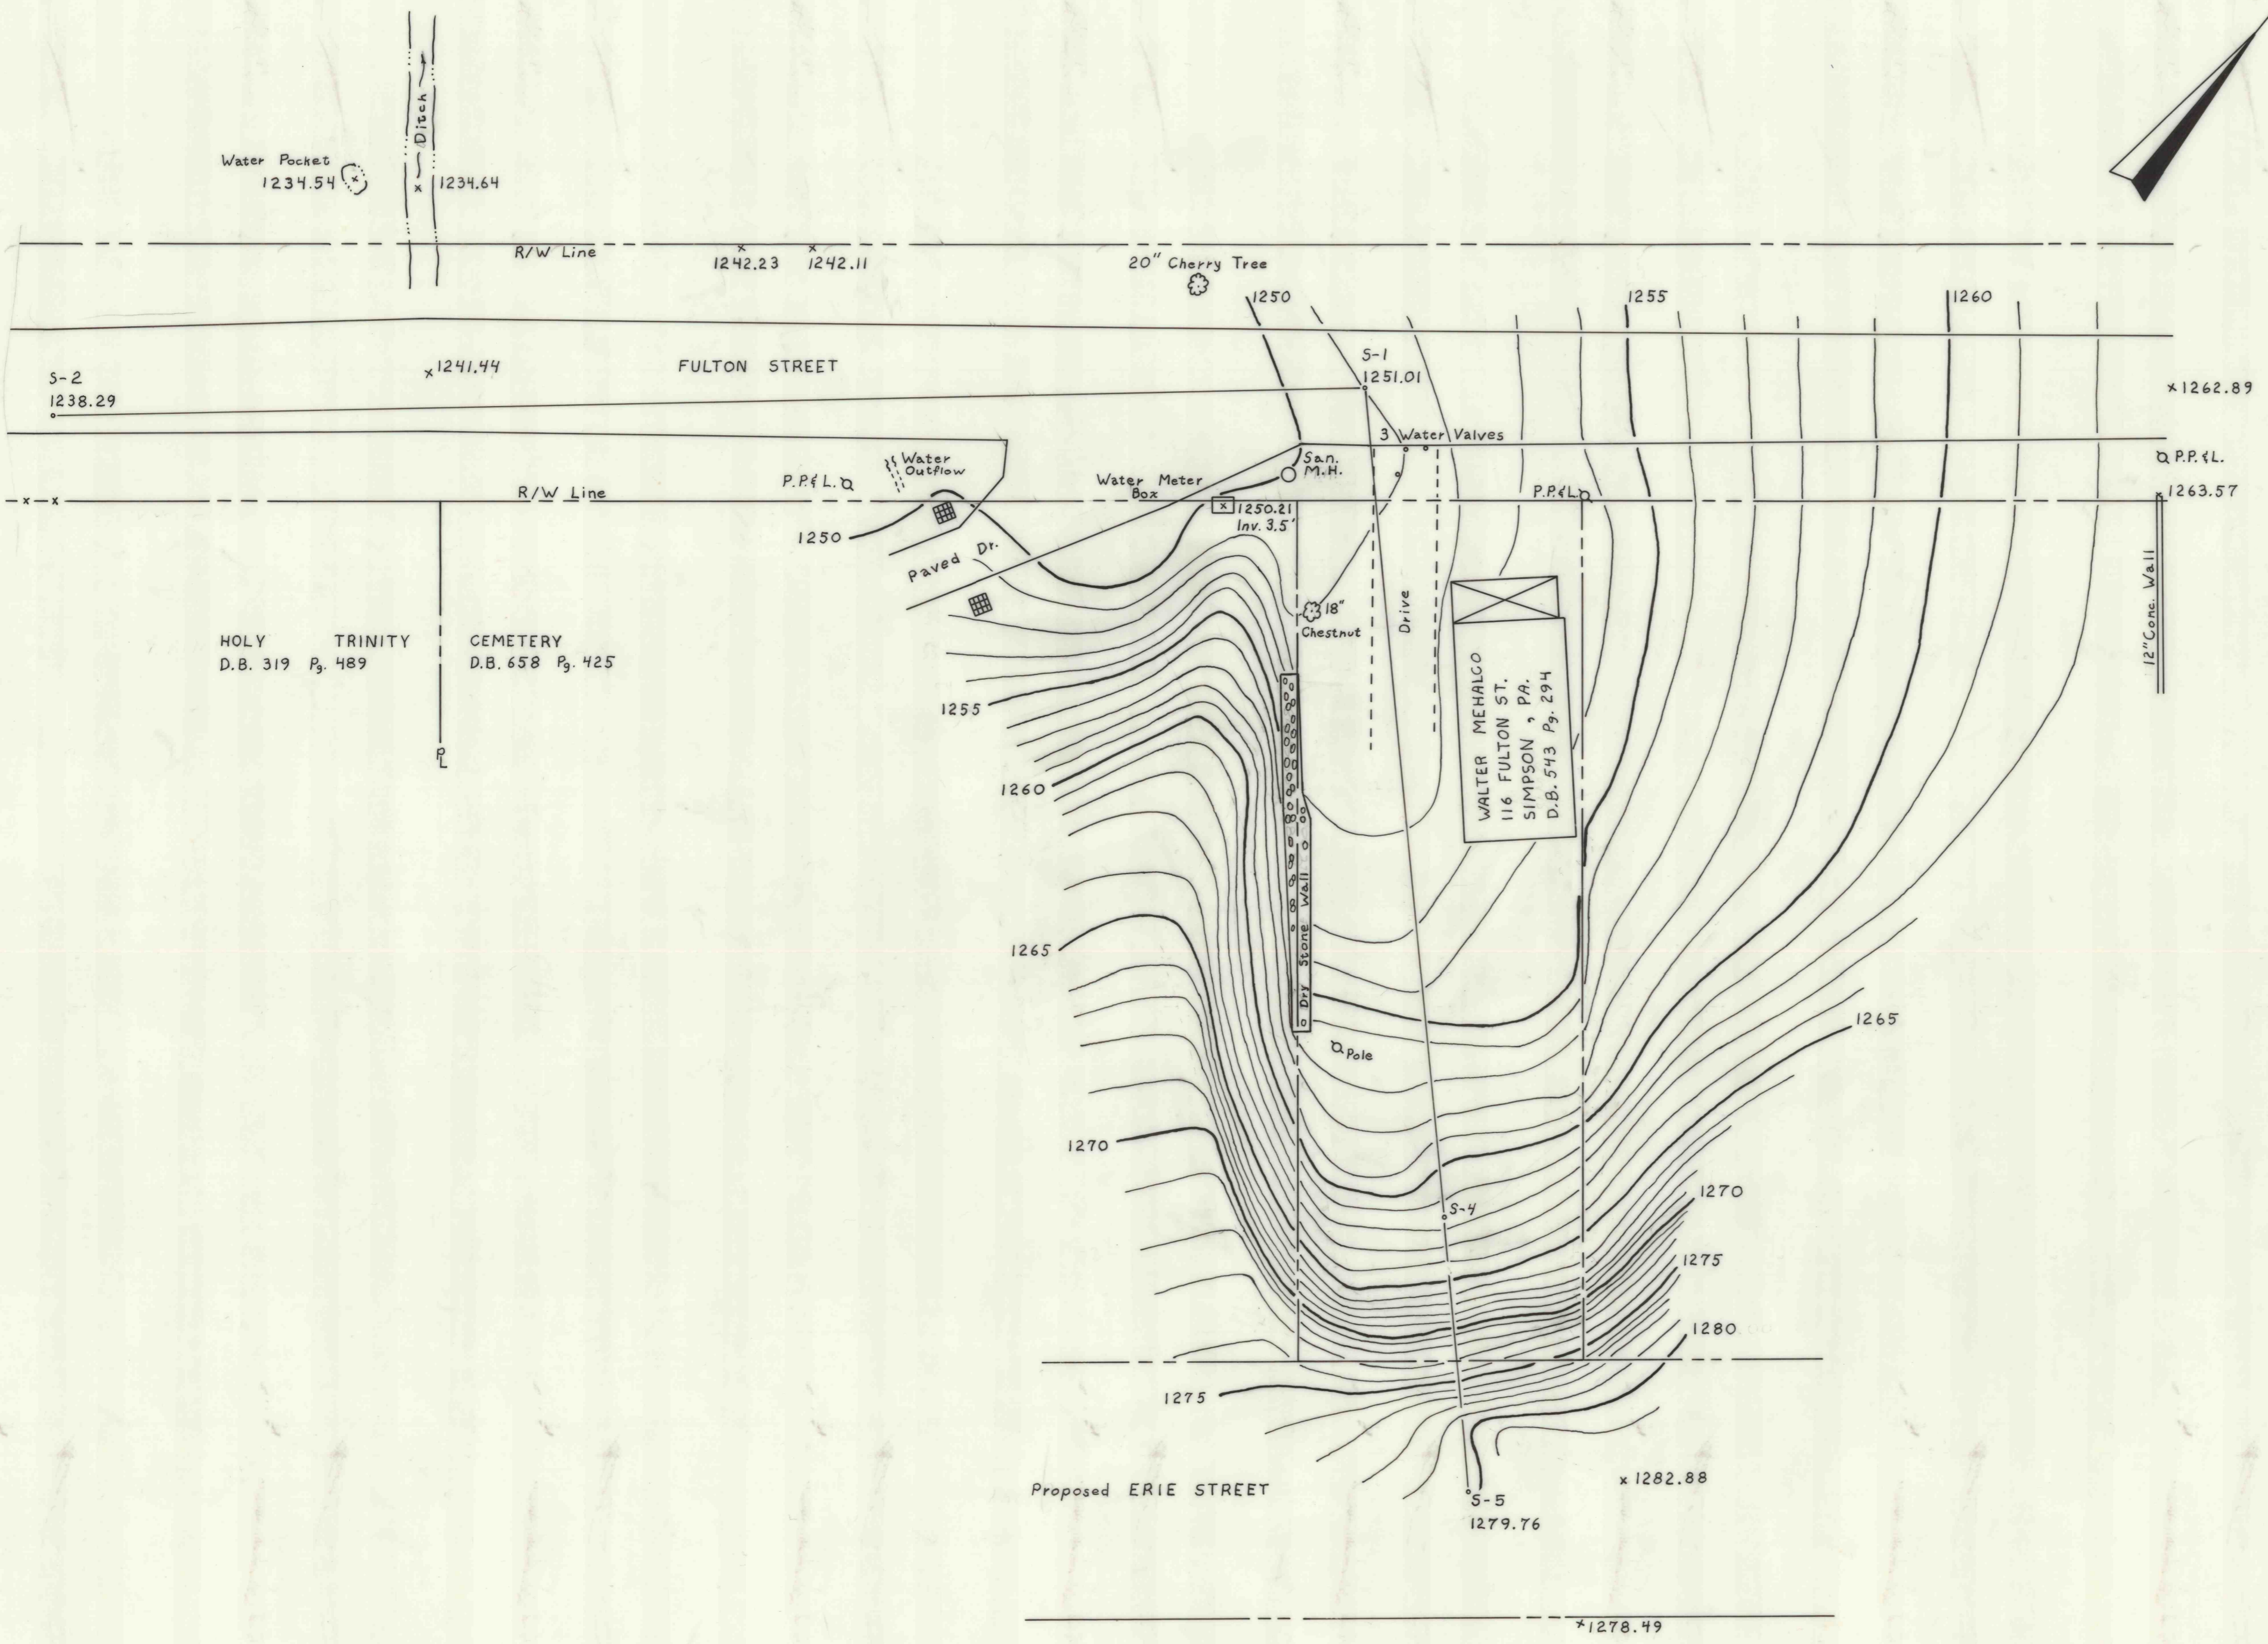

HOLY TRINITY CEMETERY
D.B. 319 Pg. 489

WALTER MEHALCO
116 FULTON ST.
SIMPSON, PA.
D.B. 543 Pg. 294

HOLY TRINITY ROMAN CATHOLIC CHURCH
D.B. 658 Pg. 425

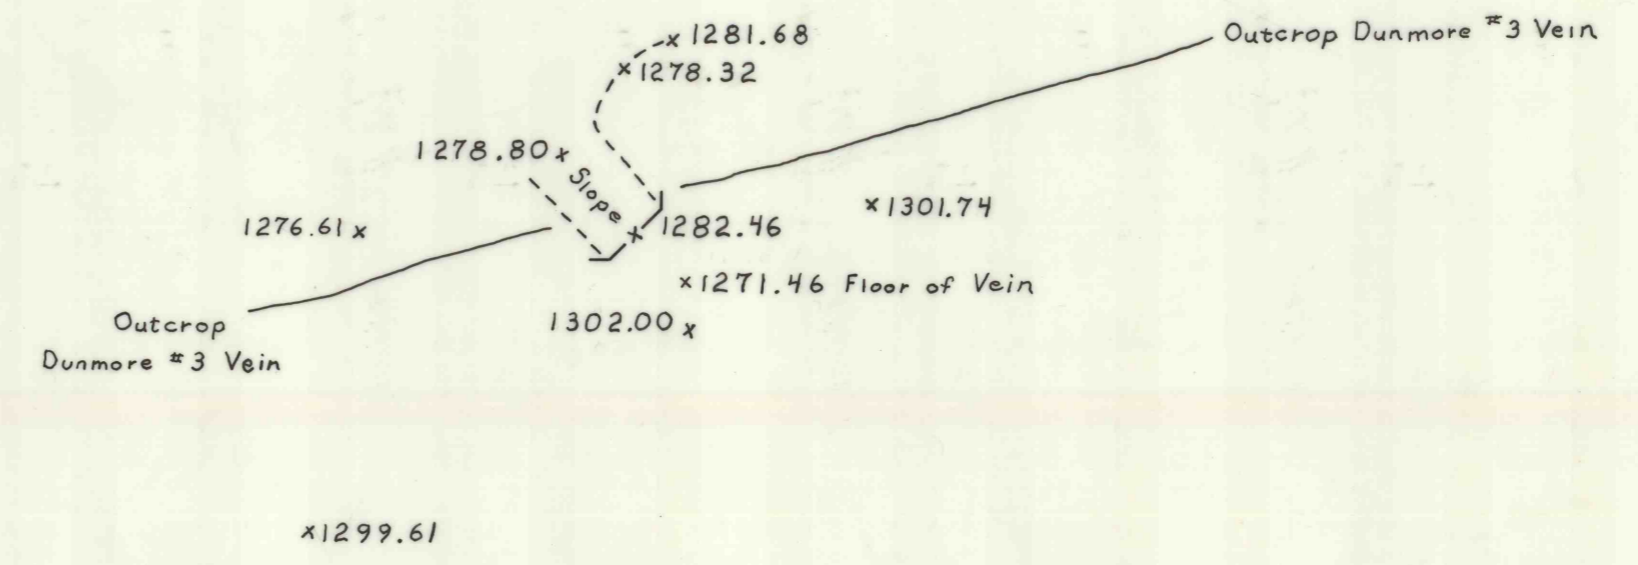

NO.	DATE	REVISION	APPR.

SUBMITTED _____
 APPROVED _____
 APPROVED _____

COMMONWEALTH OF PENNSYLVANIA
 DEPARTMENT OF ENVIRONMENTAL RESOURCES
 OFFICE OF RESOURCES MANAGEMENT

DRAWN BY _____ DATE _____ DRAWING NO. _____
 CHECKED BY _____ SCALE 1" = 20'