
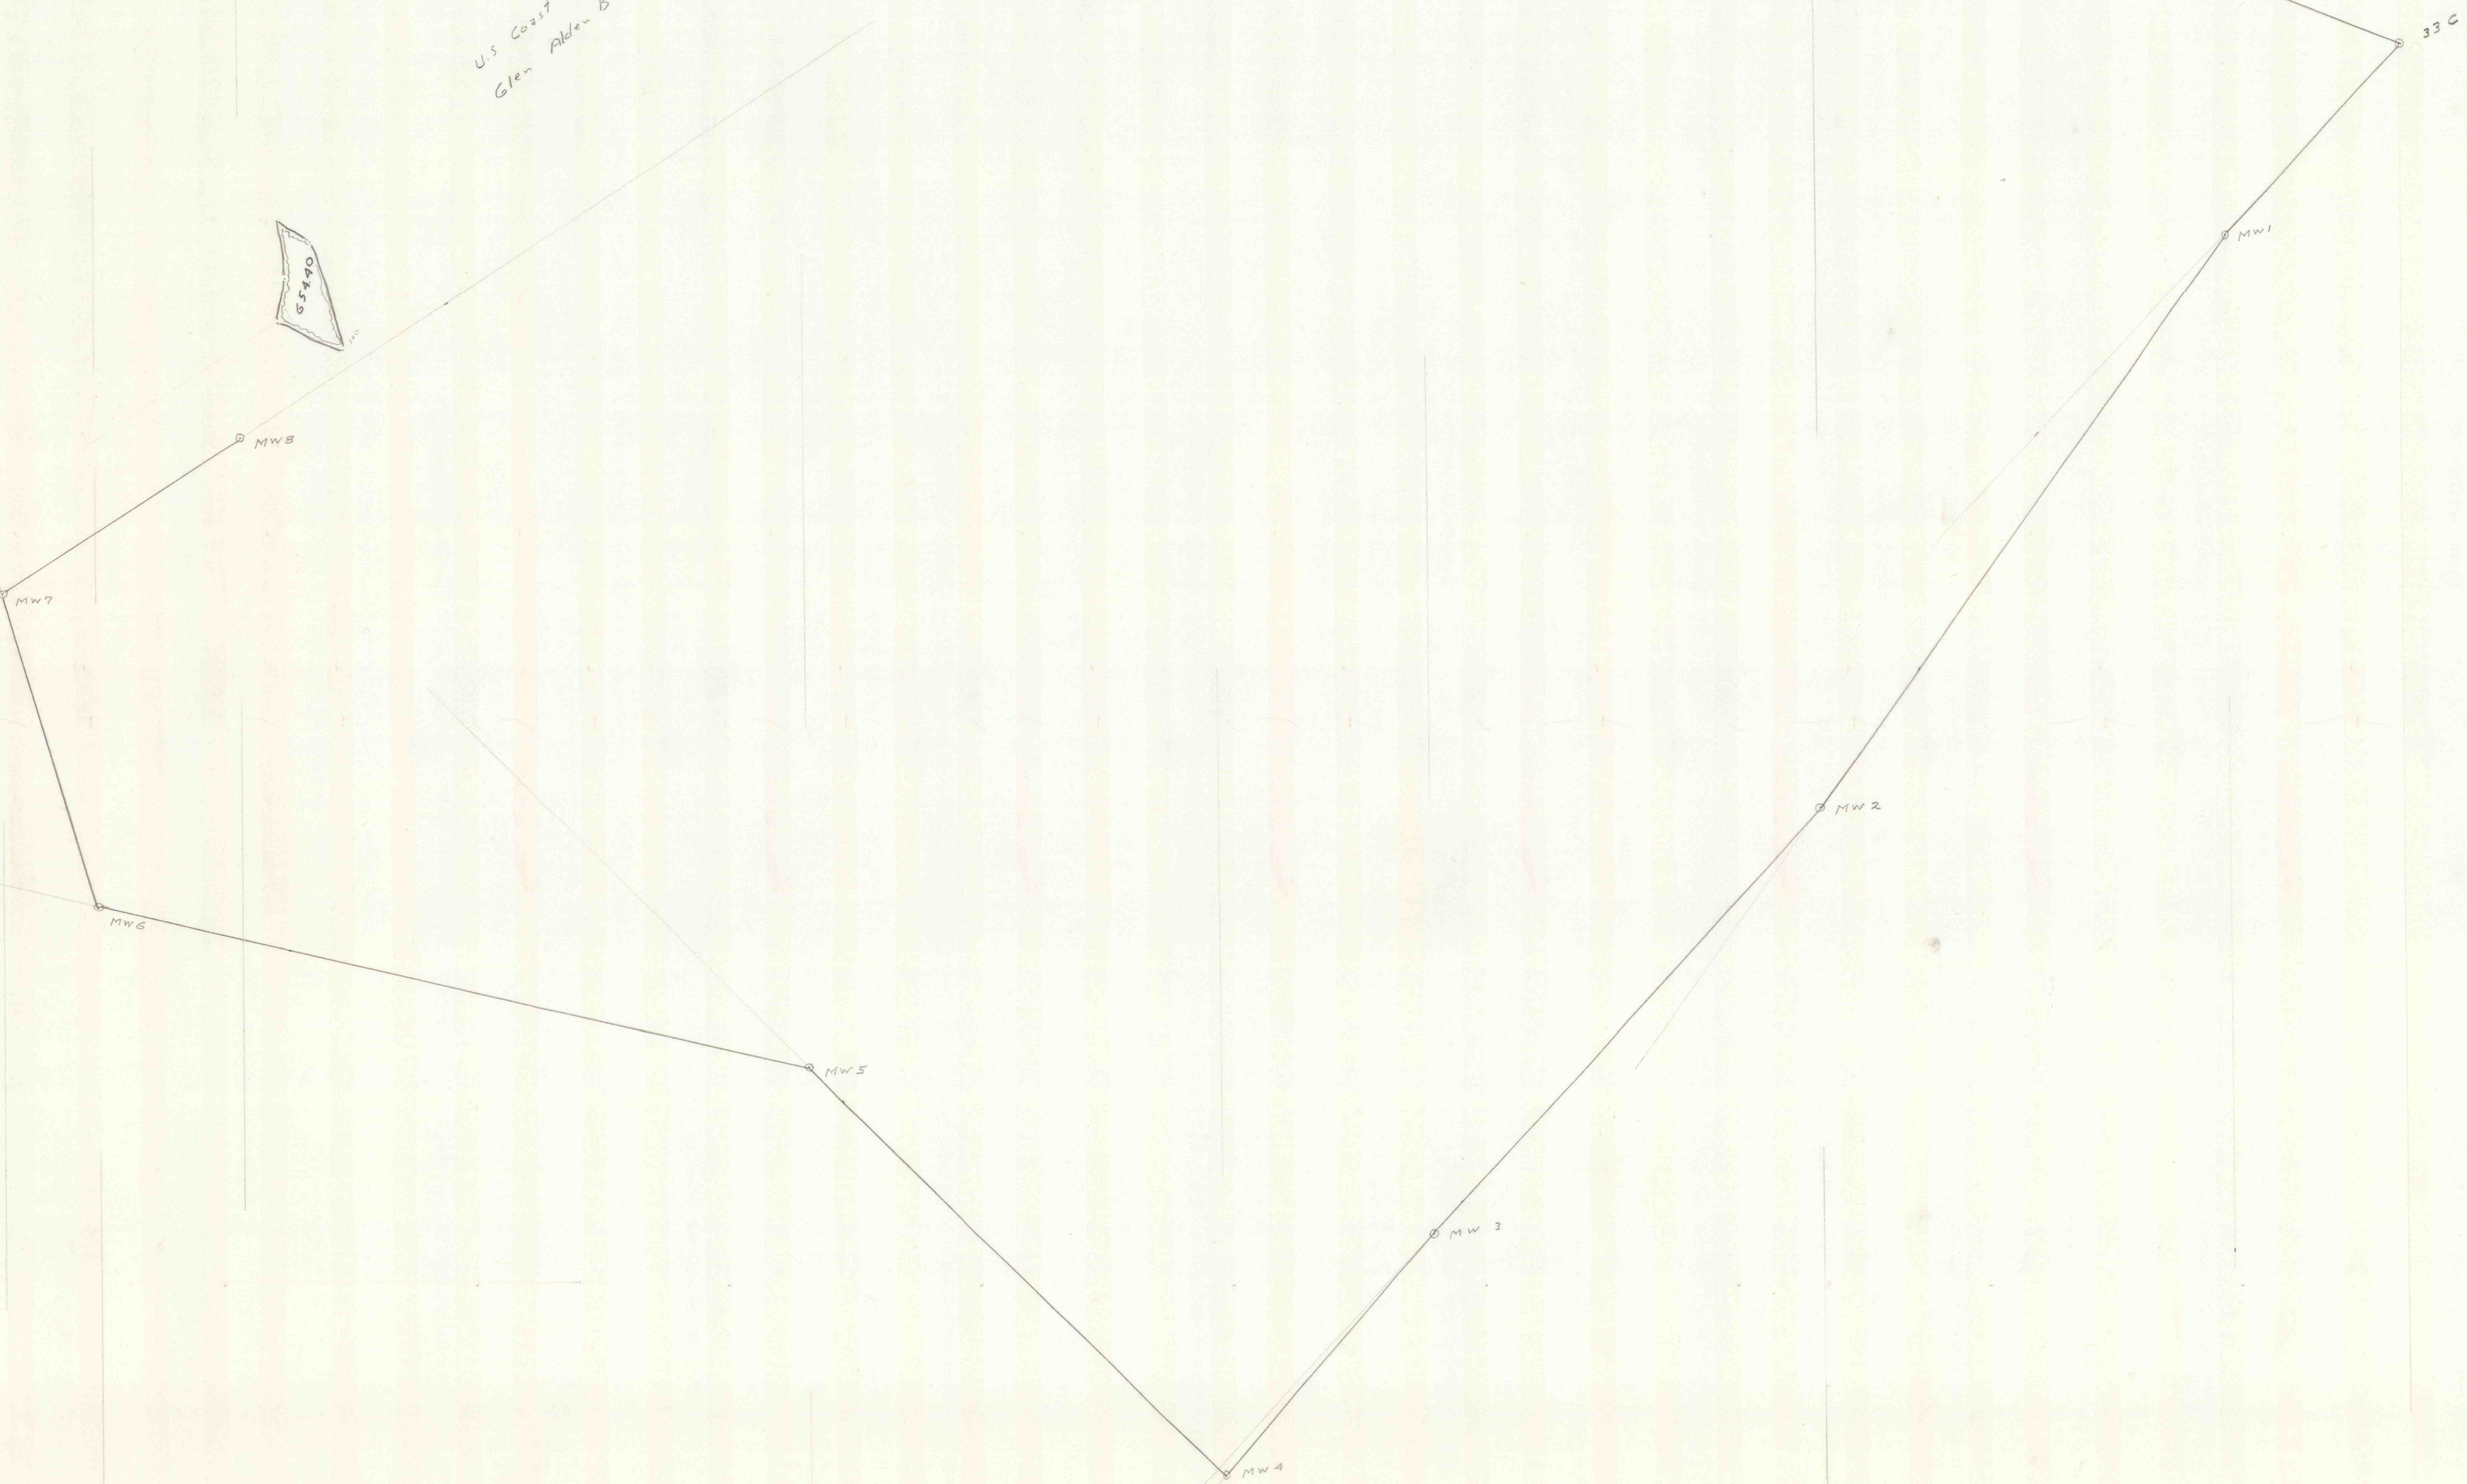


134-52

U.S. Coast-Geodetic Station
Gran-Allen-Boyle
629.23

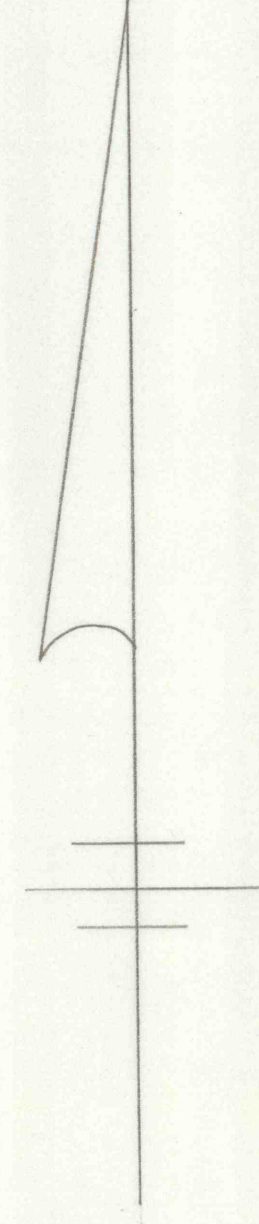

DORNEY STRIPPING PIT
HANOVER TOWNSHIP
PENNSYLVANIA
SCALE 1"=100' SEP, 1979

134-52