



LOCATION MAP
Scale: 1 in. = 2 mi.

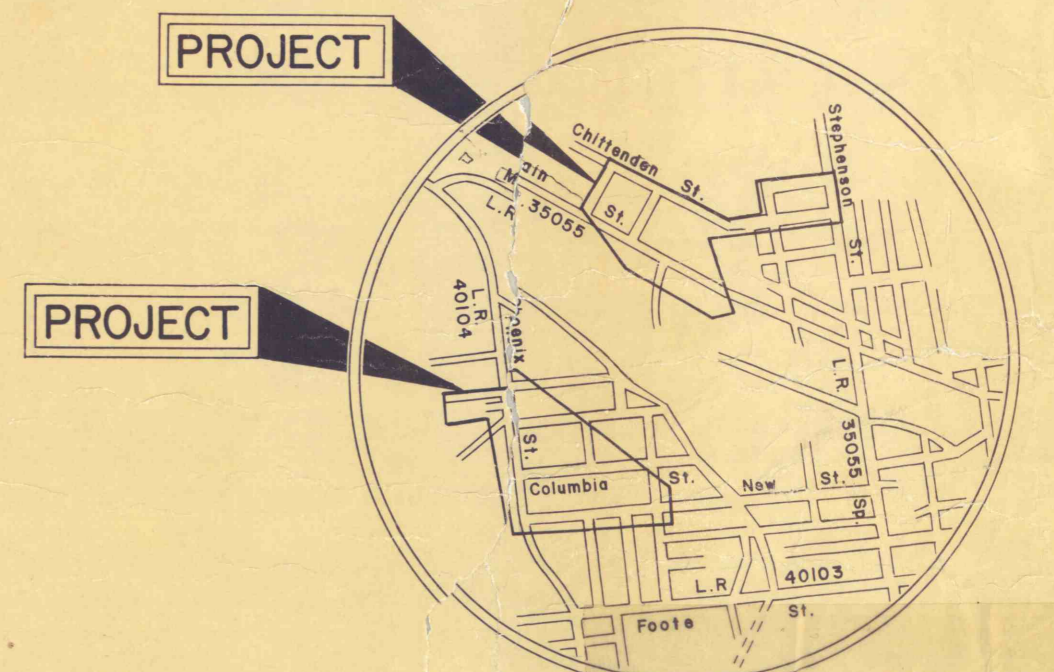

VICINITY MAP
Scale: 1 in. = 1466 ft.

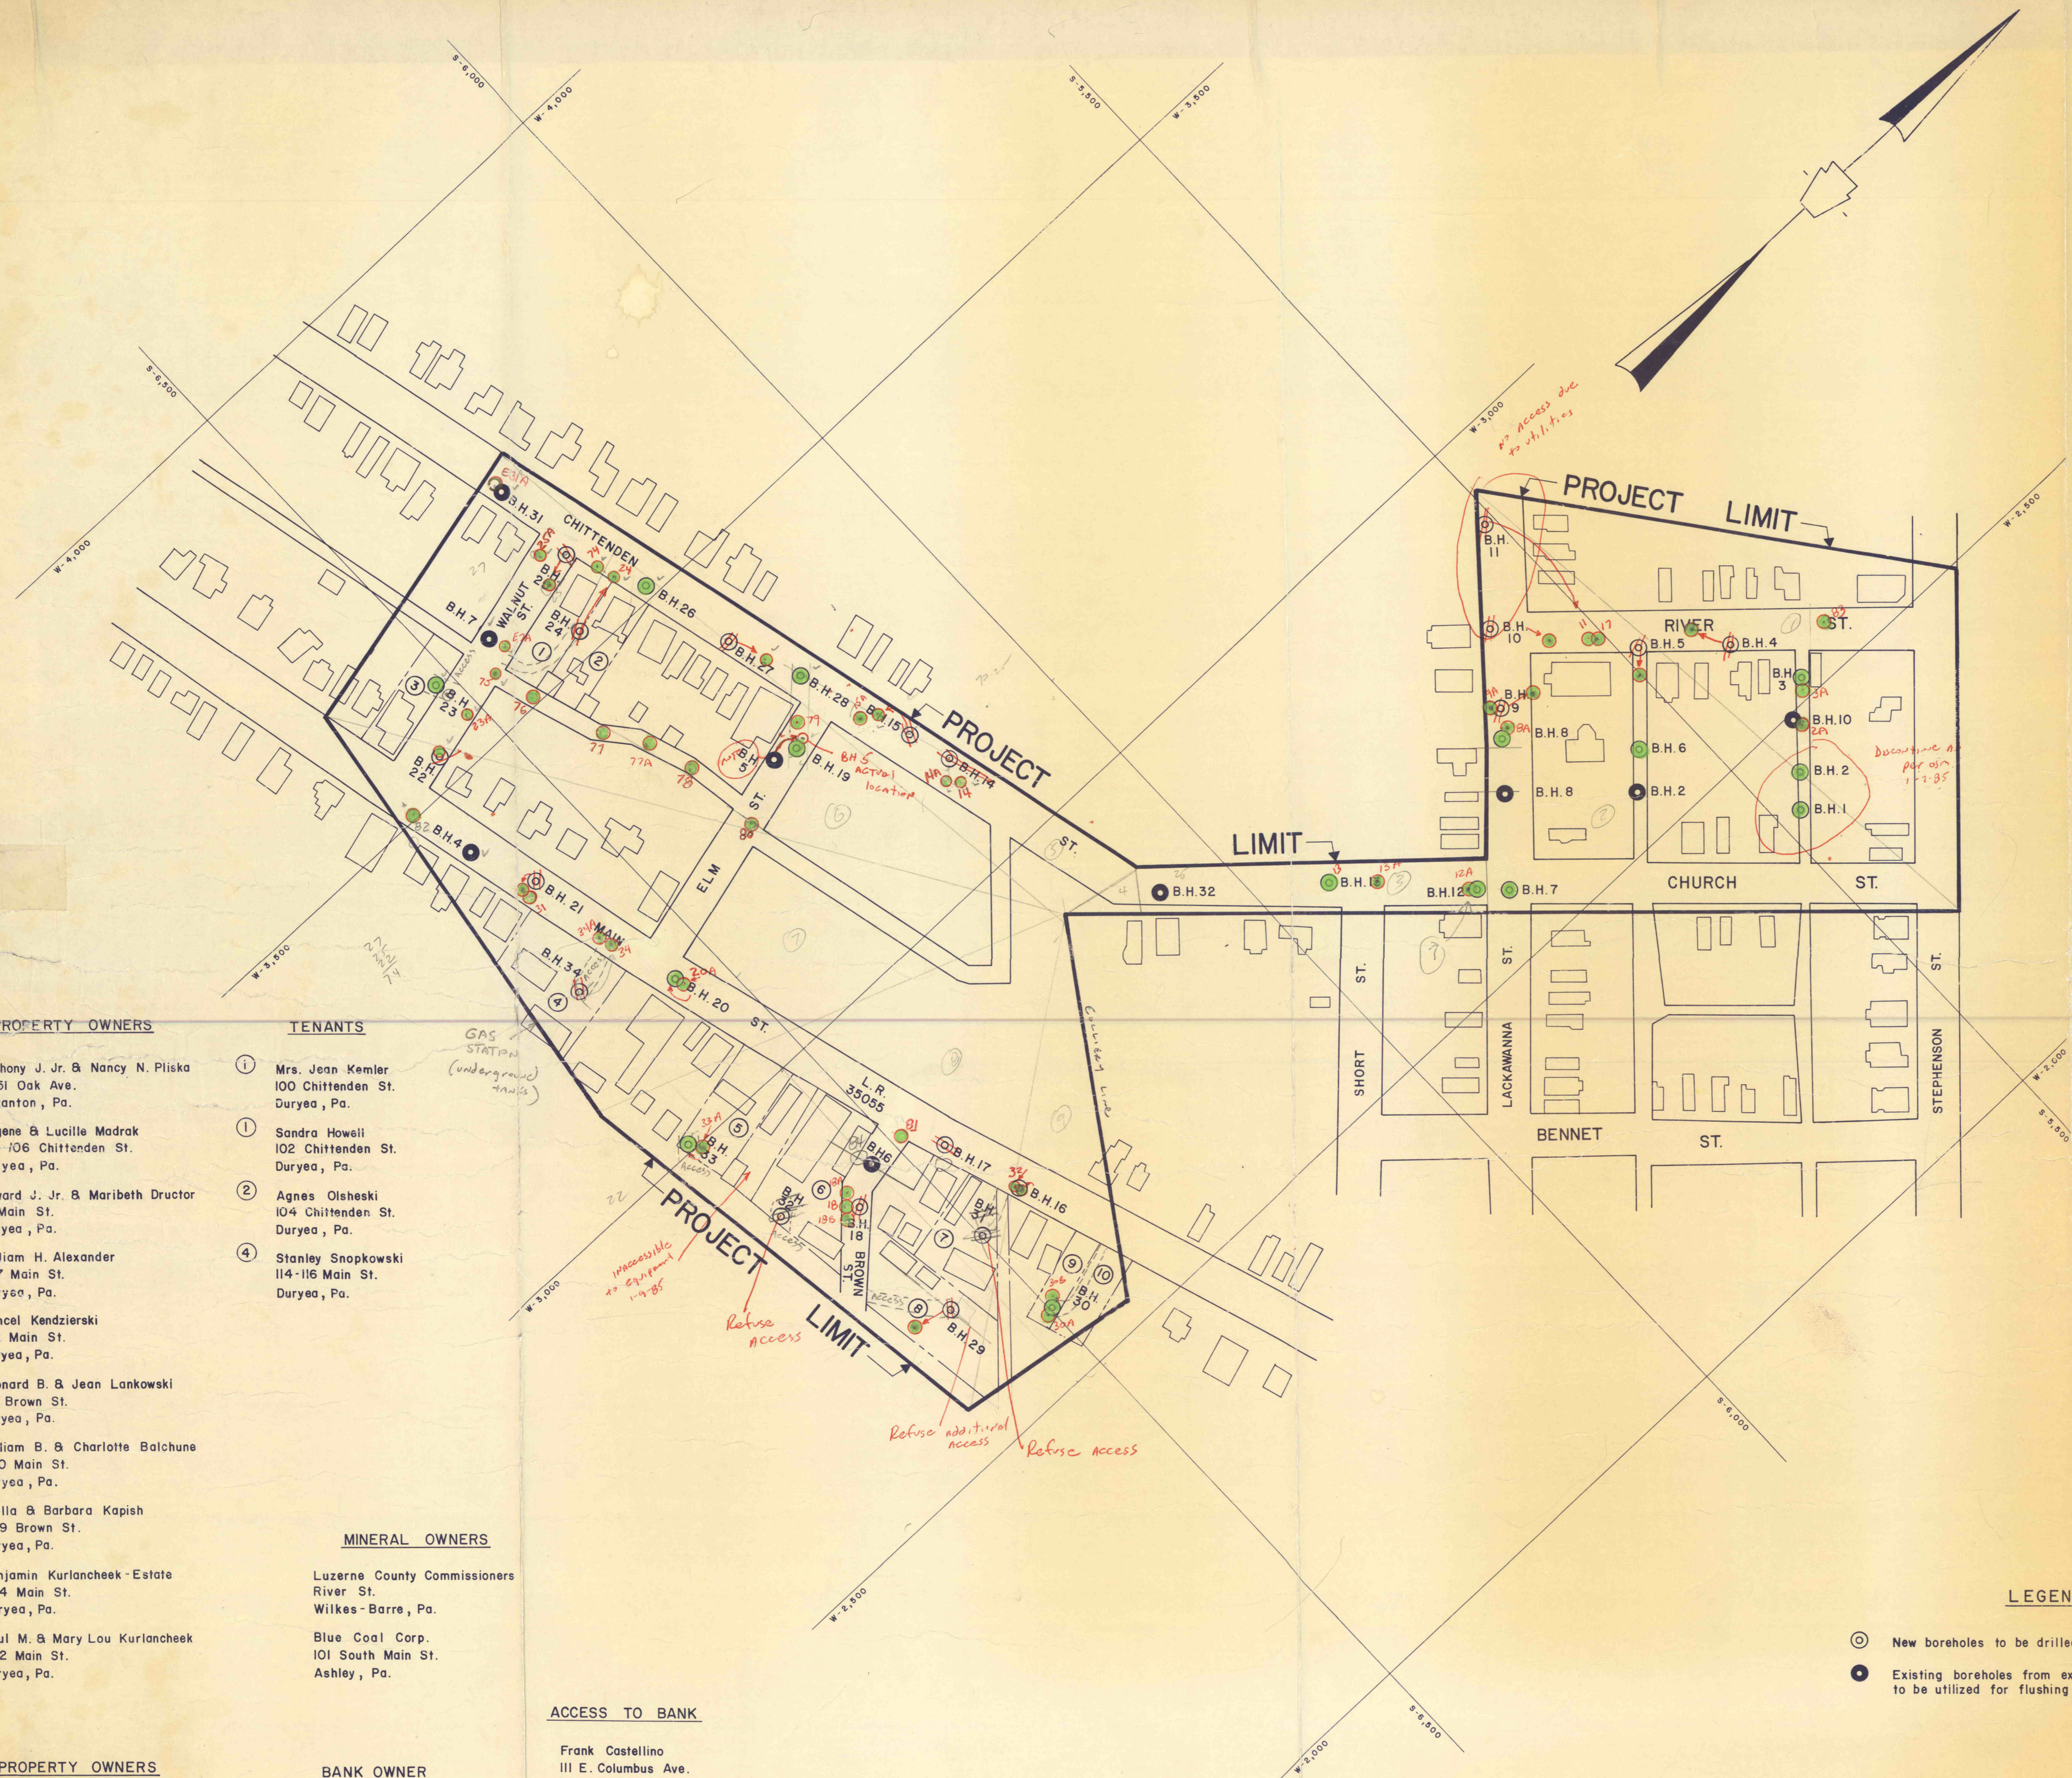

SURFACE MAP
Scale: 1 in. = 100 ft.

PROPERTY OWNERS

- ① Anthony J. Jr. & Nancy N. Pliska
3251 Oak Ave.
Scranton, Pa.
- ② Eugene & Lucille Madrak
104-106 Chittenden St.
Duryea, Pa.
- ③ Edward J. Jr. & Maribeth Dructor
91 Main St.
Duryea, Pa.
- ④ William H. Alexander
1217 Main St.
Duryea, Pa.
- ⑤ Wencel Kendzierski
212 Main St.
Duryea, Pa.
- ⑥ Leonard B. & Jean Lankowski
310 Brown St.
Duryea, Pa.
- ⑦ William B. & Charlotte Balchune
230 Main St.
Duryea, Pa.
- ⑧ Stella & Barbara Kapish
309 Brown St.
Duryea, Pa.
- ⑨ Benjamin Kurlancheek - Estate
244 Main St.
Duryea, Pa.
- ⑩ Paul M. & Mary Lou Kurlancheek
242 Main St.
Duryea, Pa.

TENANTS

- ① Mrs. Jean Kemler
100 Chittenden St.
Duryea, Pa.
- ① Sandra Howell
102 Chittenden St.
Duryea, Pa.
- ② Agnes Olsheski
104 Chittenden St.
Duryea, Pa.
- ④ Stanley Snopkowski
114-116 Main St.
Duryea, Pa.

MINERAL OWNERS

- Luzerne County Commissioners
River St.
Wilkes-Barre, Pa.
- Blue Coal Corp.
101 South Main St.
Ashley, Pa.

PROPERTY OWNERS

- Borough of Duryea
311 Main St.
Duryea, Pa.
- Penna. Dept. of Transportation
O'Neil Highway
Dunmore, Pa.

BANK OWNER

- Poppo Brothers
Suite 200
Jefferson Building
490 Main St.
Pittston, Pa.

ACCESS TO BANK

- Frank Castellino
111 E. Columbus Ave.
Pittston, Pa.
- Thomas Petro, Joseph Paul Petro & Helen T. Petro
640 Main St.
Inkerman, Pa.
- James Brown
P.O. Box 491
Pittston, Pa.

NO.	DATE	REVISION	APPR.

SUBMITTED *Stephan Fries*
DESIGNER

APPROVED *Michael R. Ferko*
ACTING DISTRICT ENGINEER, WILKES-BARRE

APPROVED *Richard J. Schickel*
DIRECTOR, BUREAU OF ABANDONED MINE RECLAMATION



COMMONWEALTH OF PENNSYLVANIA
DEPARTMENT OF ENVIRONMENTAL RESOURCES
OFFICE OF RESOURCES MANAGEMENT

PROJECT NO. O S M 40(506-83)101.1

SUBSIDENCE CONTROL PROJECT
SUBSIDENCE PRONE AREAS
BOROUGH OF DURYSA
LUZERNE COUNTY, PENNSYLVANIA

LOCATION, VICINITY & SURFACE MAPS

DRAWN BY V. J. A.	DATE AUG 26, 1983	DRAWING NO. 2 of 6
CHECKED BY <i>[Signature]</i>	SCALE As shown	

LEGEND

- ⊙ New boreholes to be drilled.
- Existing boreholes from exploratory drilling project to be utilized for flushing and monitoring.