

SUSQ. COLLIERIES
GLEN ALDEN


139-18

C.R.R. OF N.J.

CREEK

ROAD
SWAMP

GLEN ALDEN
SUSQ. COLLIERIES

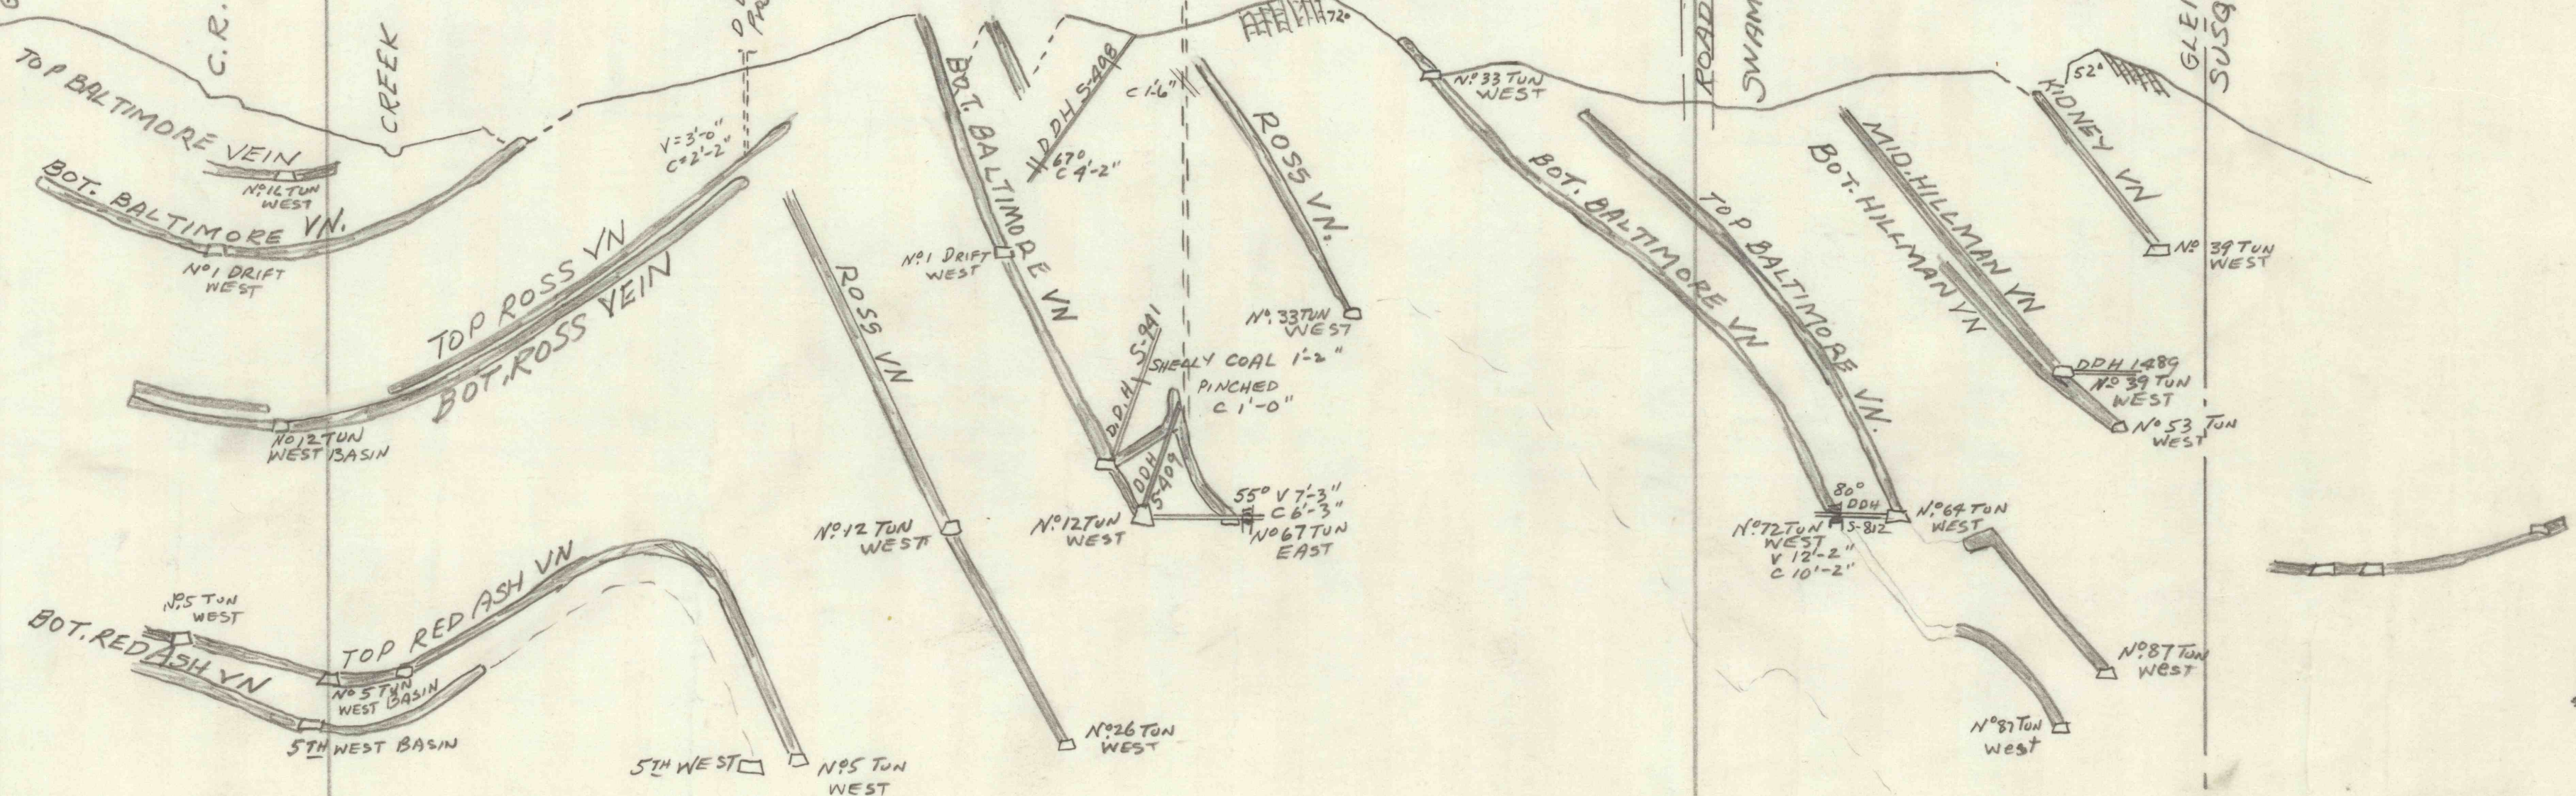

WANAMIE COLLIERY

F-235-2 SCALE 1"=100'

15,000 FT-S

14,000 FT-S

T. RED ASH
B RED ASH