


ENGINEER DITZEN CO
10 1/2 - ONE INCH
-PERFECT- CROSS SECTION

PRINTED IN U.S.A.

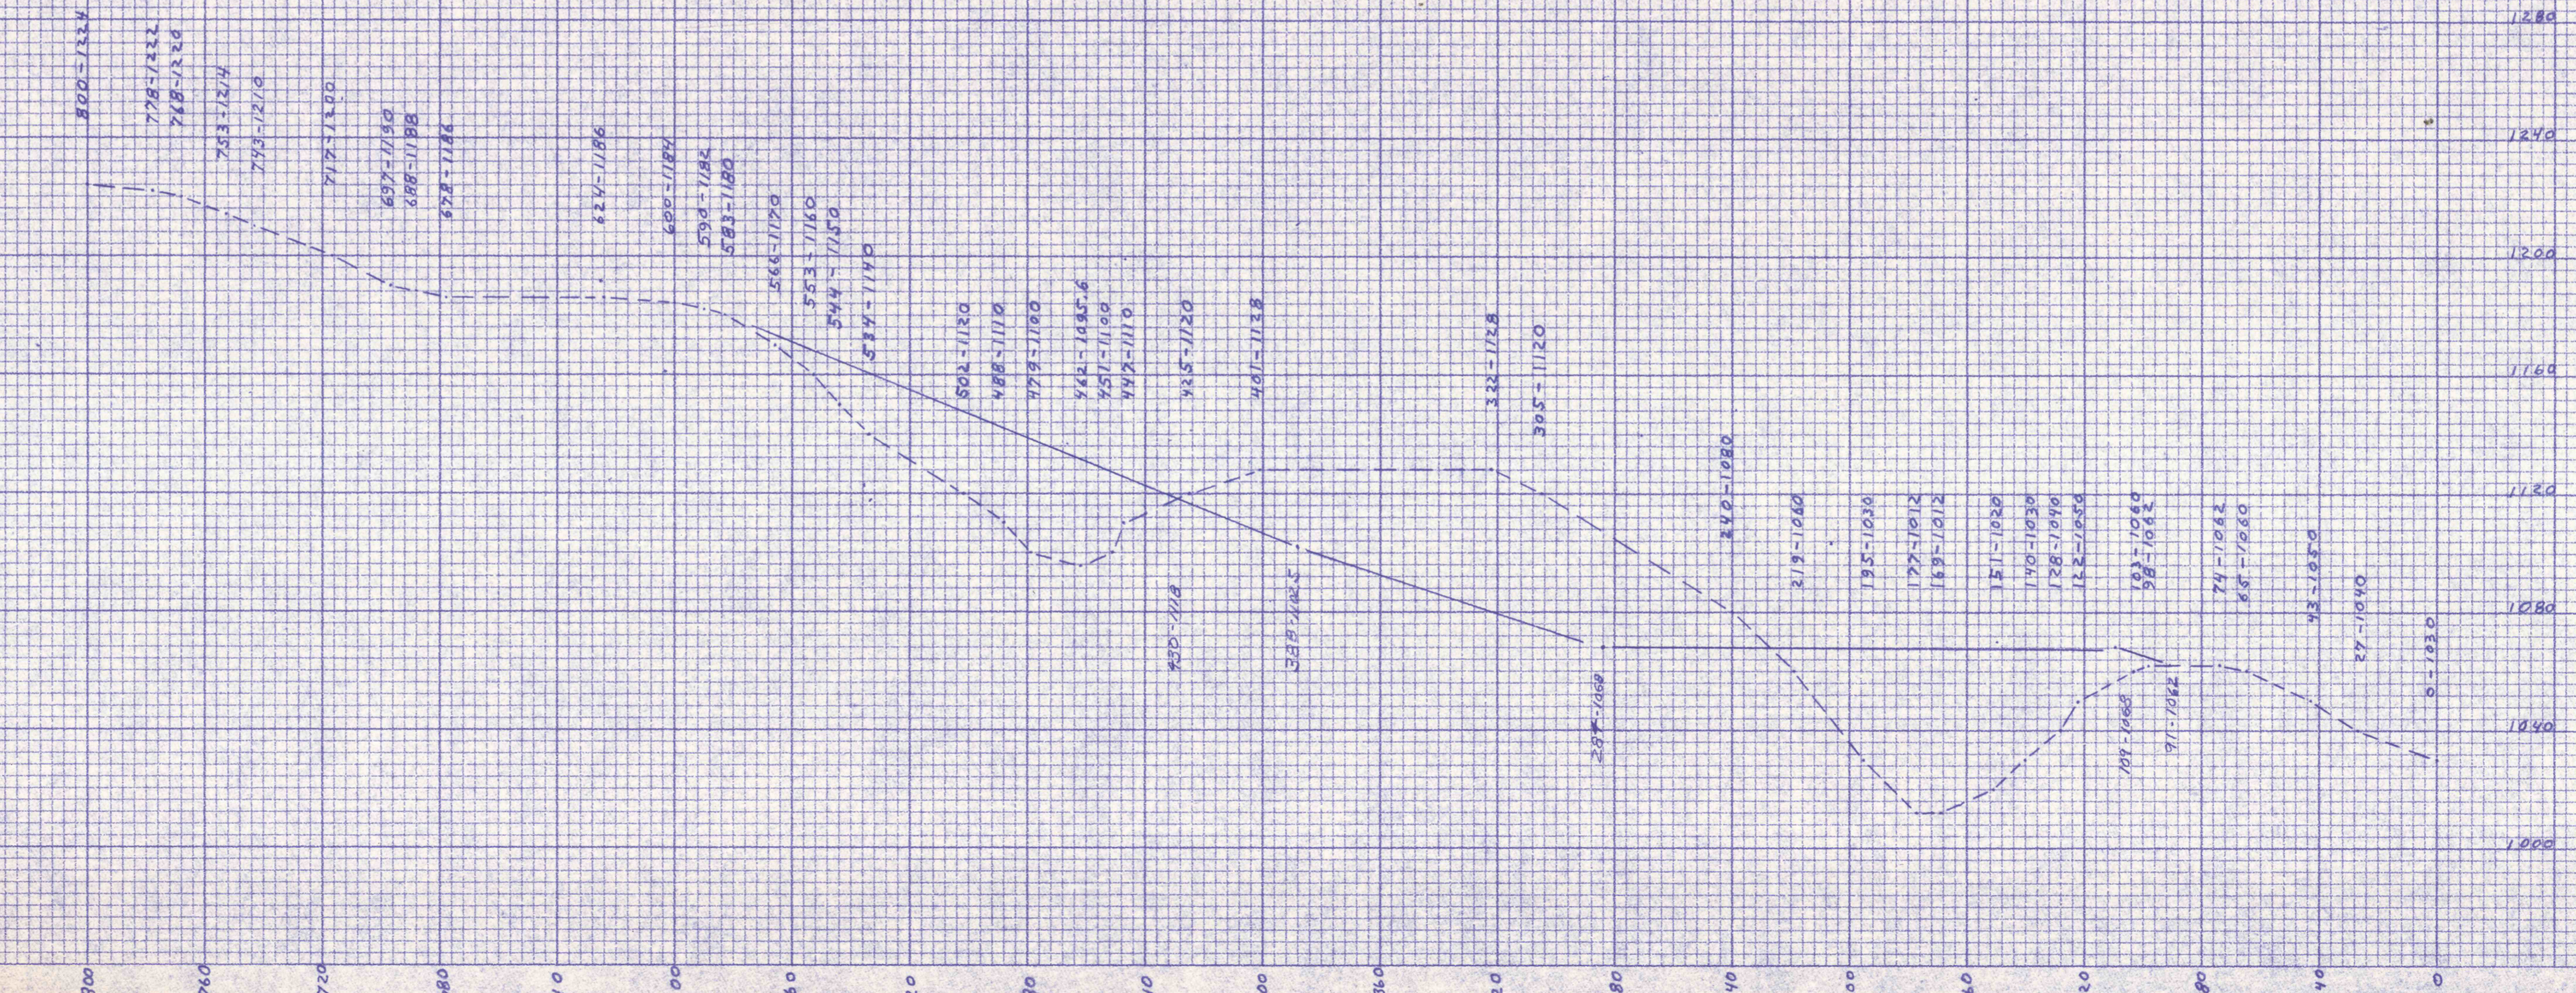

Station
Sta 9 + 50

Plot RJS 3-12-86
Checked CL