


EST #3  
 17 FULL = 280  
 5 SINGLE = 20  
 TOTAL = 300

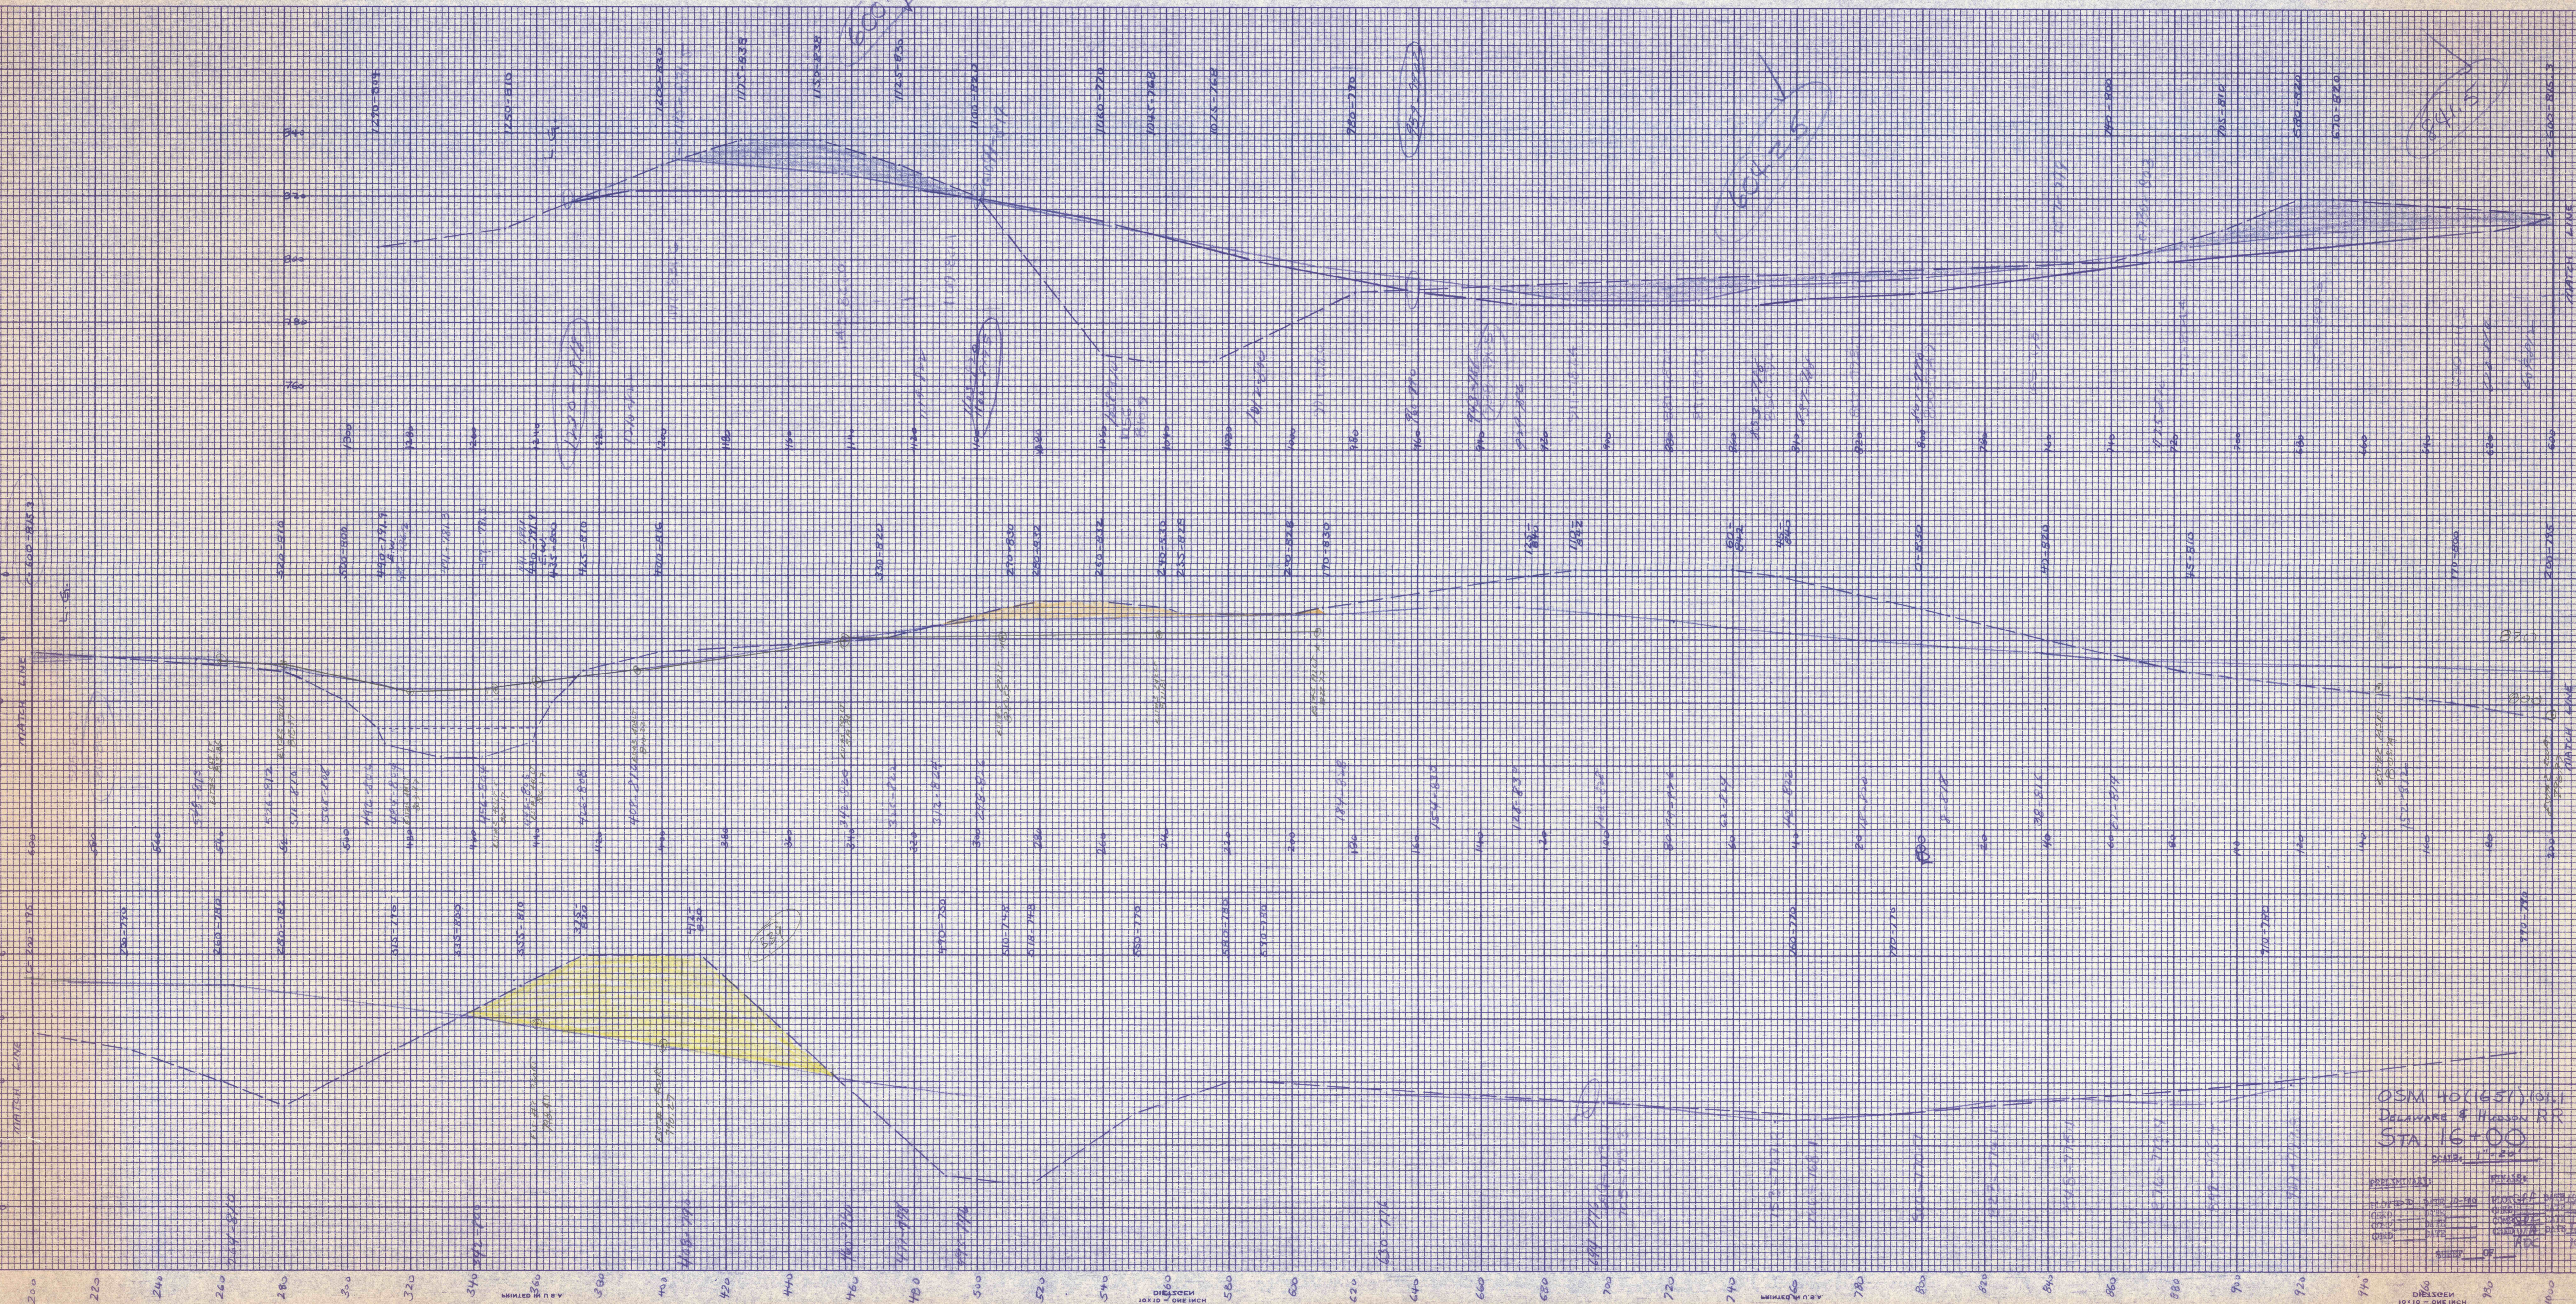

OSM 40 (651) 1011  
 DELAWARE & HUDSON RR  
 STA 16+00  
 SCALE: 1" = 20'  
 PROJECTED BY: [Signature]  
 CHECKED BY: [Signature]  
 DATE: [Date]