


EST #3
 2S FULL = 1000
 2S SINGLE = 100
 TOTAL = 1100

EST #1
 3.1 FULL = 1240
 5.9 SINGLE = 236
 TOTAL = 1476

EST #2
 1 FULL = 1600
 40 SINGLE = 160
 TOTAL = 1760

PRINTED IN U.S.A. DIETZGEN 10 x 12 CROSS SECTION

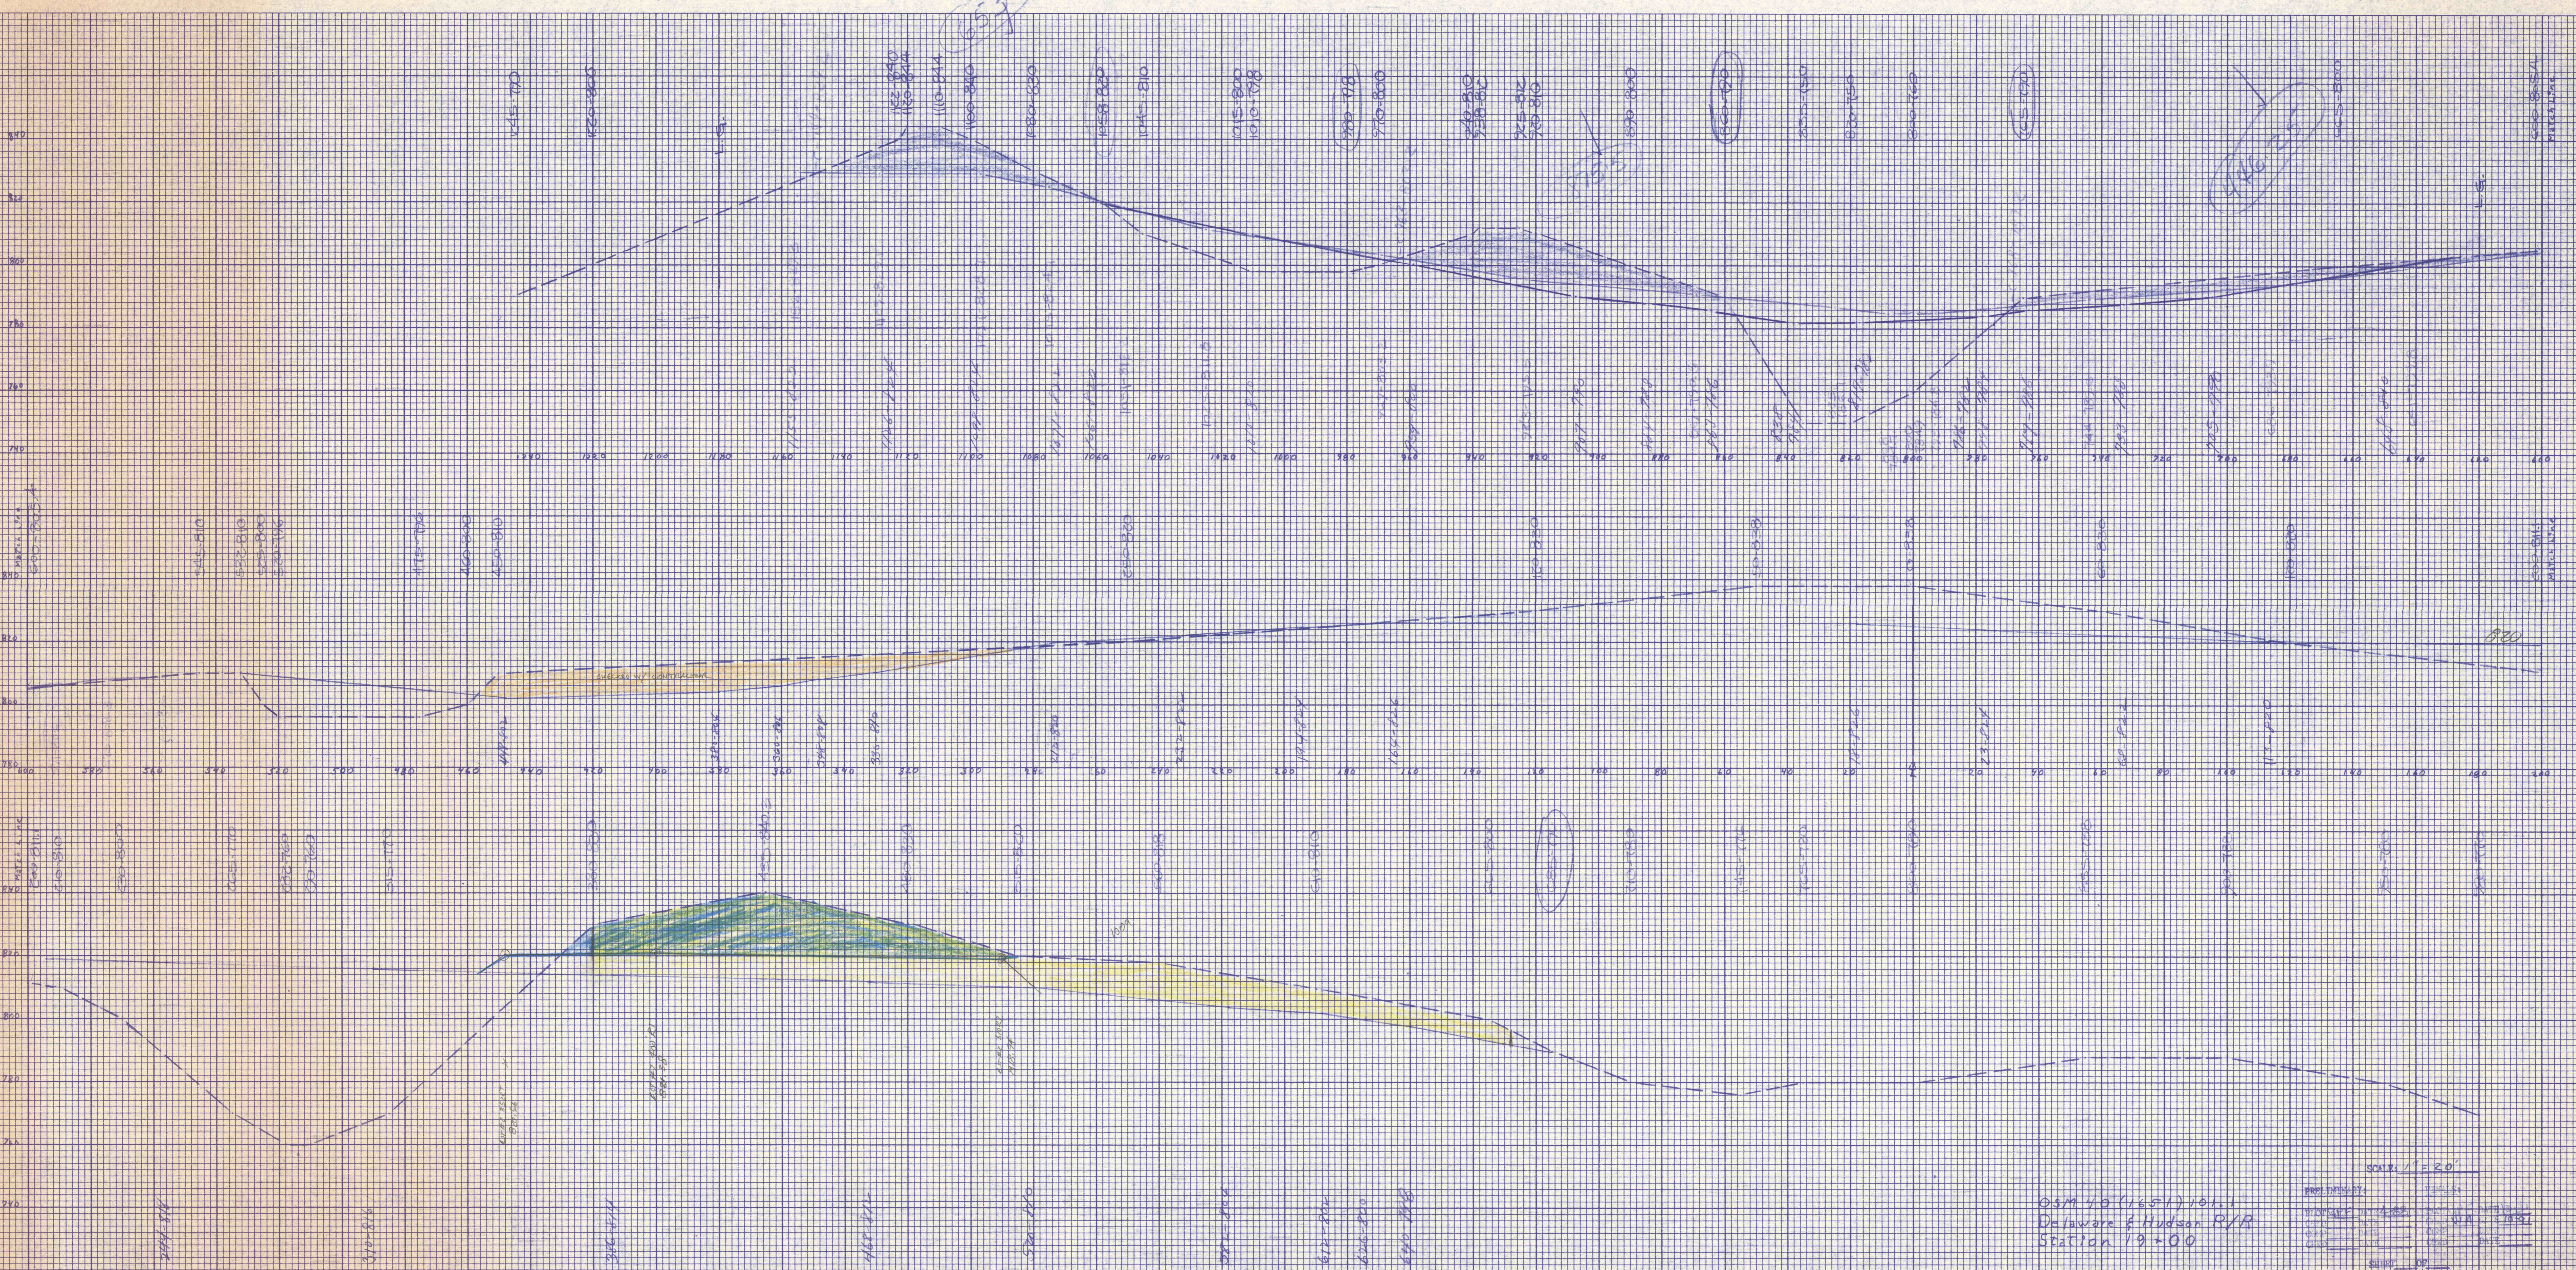

OSM 10 (1651) 10.1
 Delaware & Hudson R/R
 Station 19+00

SCALE: 1" = 20'

PROPERTY	DATE
DESIGNED	10/10/10
CHECKED	10/10/10
APPROVED	10/10/10
DATE	10/10/10