


EST#3
0.8 FULL 520
6 SINGLE 20
TOTAL = 344

EST#3
2.1 FULL 840
16 SINGLE 64
TOTAL = 904

EST#2
5.3 FULL 2120
39 SINGLE 312
TOTAL = 2432

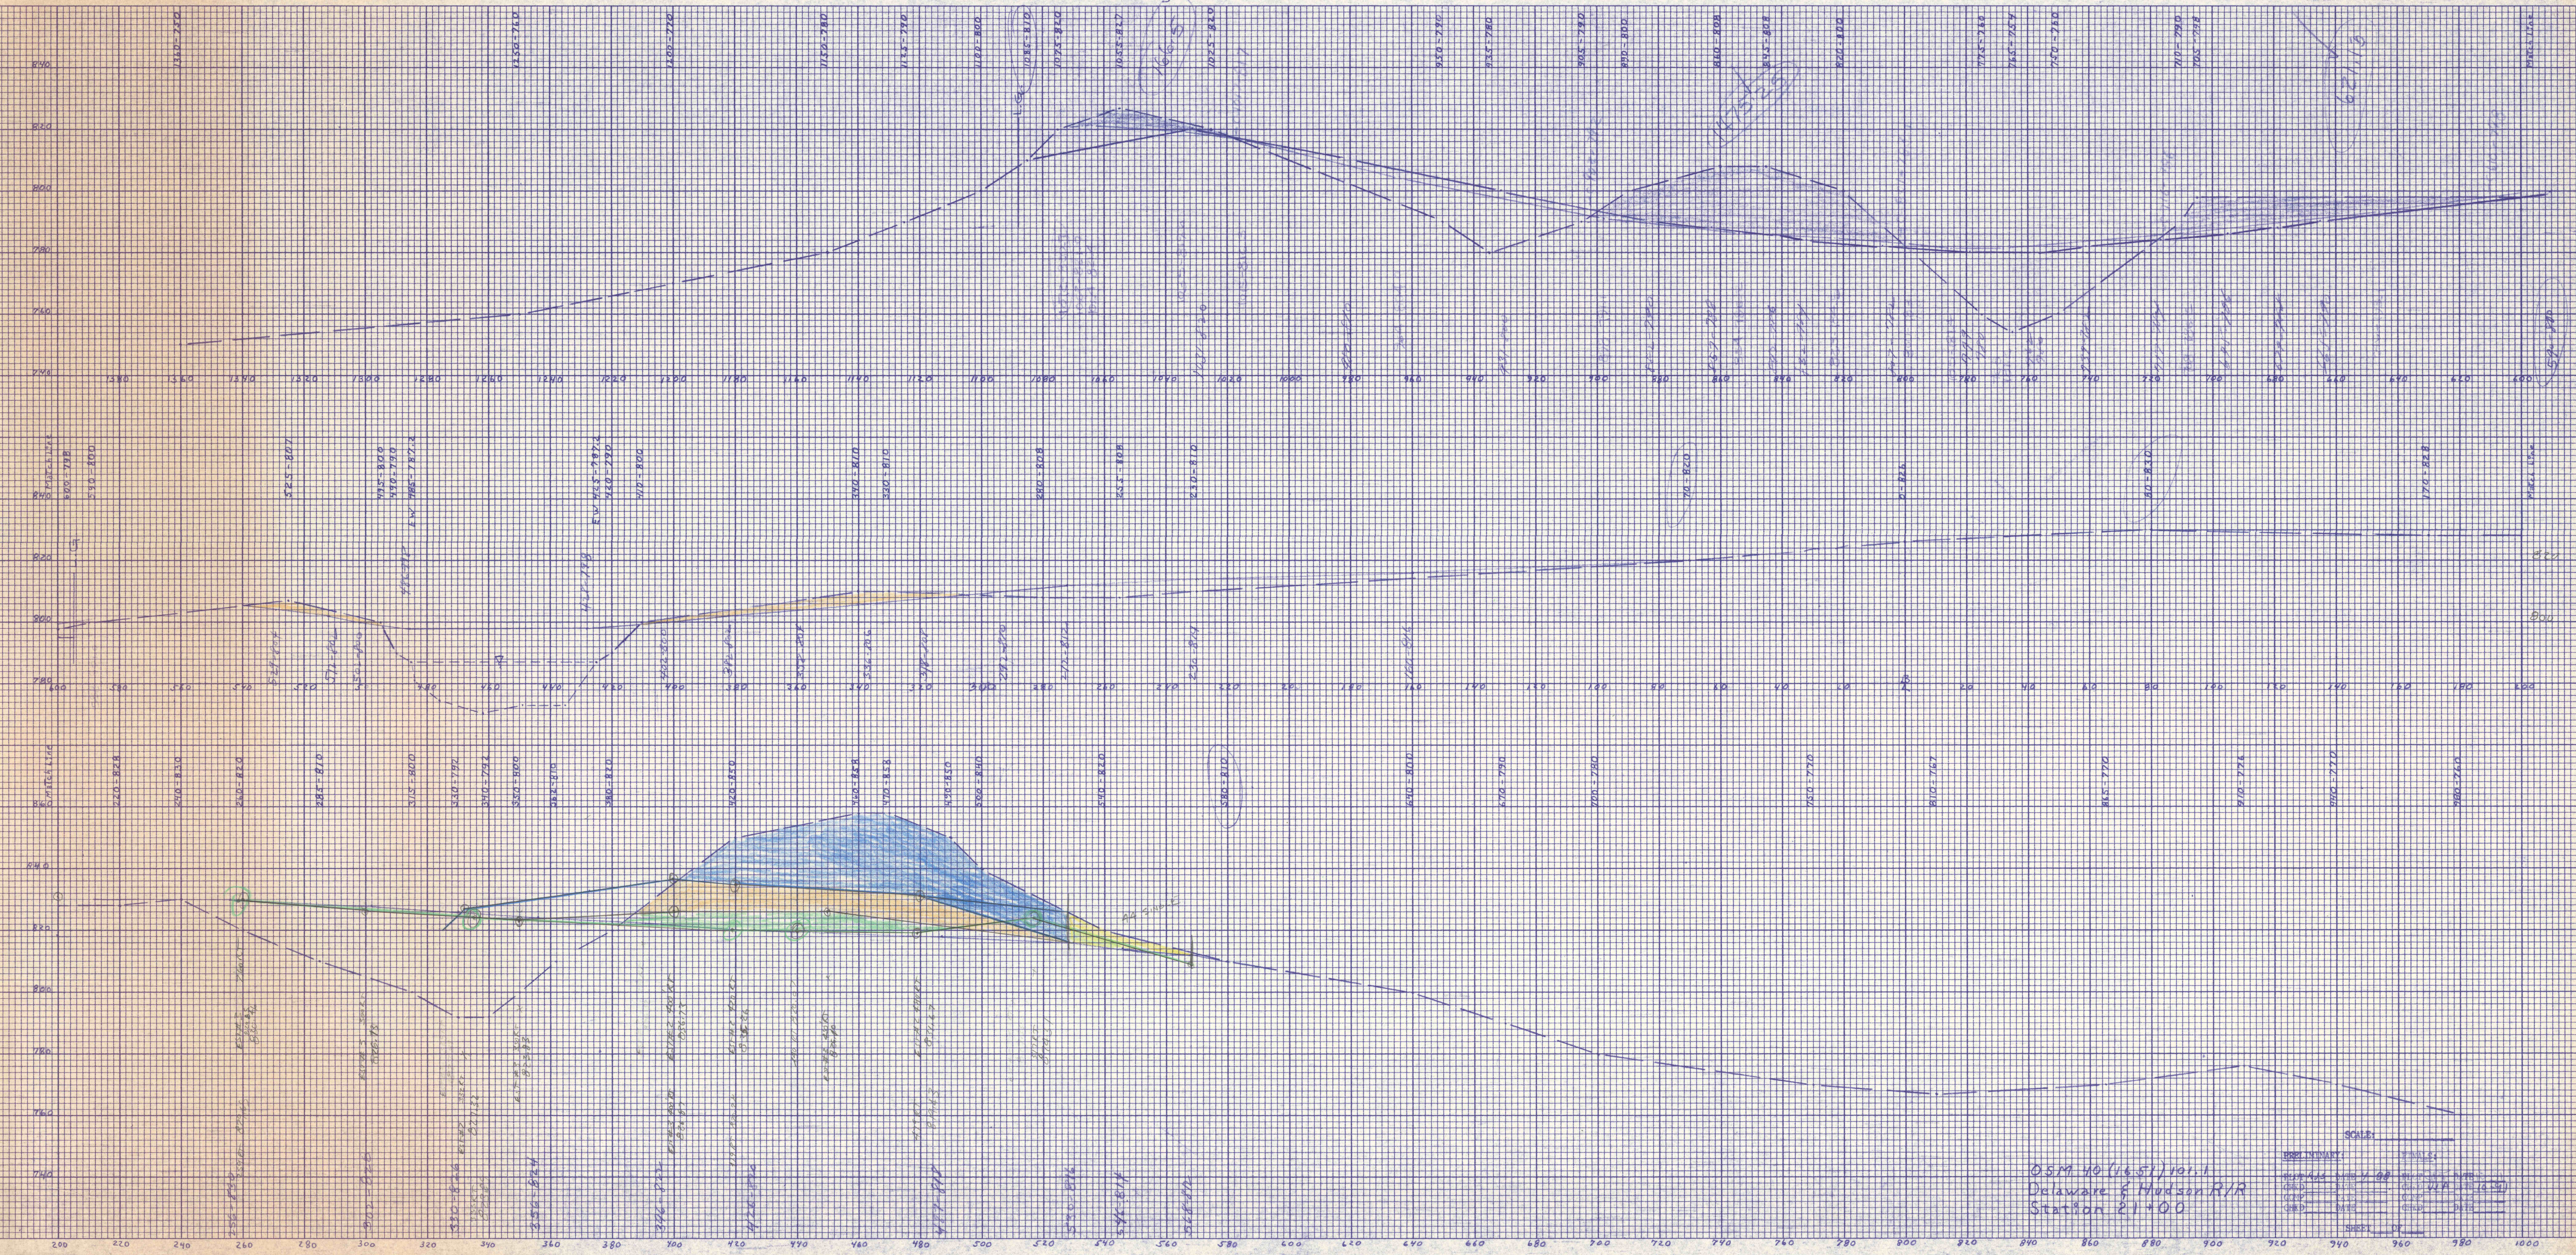

OSM 40 (16.51) 101.1
Delaware & Hudson R/R
Station 21+00

SCALE: _____

DESIGNED BY	DATE	CHECKED BY	DATE
DRAWN BY	DATE	APPROVED BY	DATE
IN CHARGE	DATE	DATE	DATE
DATE	DATE	DATE	DATE

SHEET OF _____