


EST #2  
 6 FULL = 240  
 3 SINGLE = 12  
 TOTAL = 252

EST #3  
 0.6 FULL = 240  
 18 SINGLE = 18  
 TOTAL = 258

EST #2  
 9.0 FULL = 3600  
 18 SINGLE = 184  
 TOTAL = 3744

PRINTED IN U.S.A. DISTRICT 1010 - ONE INCH PERFECT CROSS SECTION

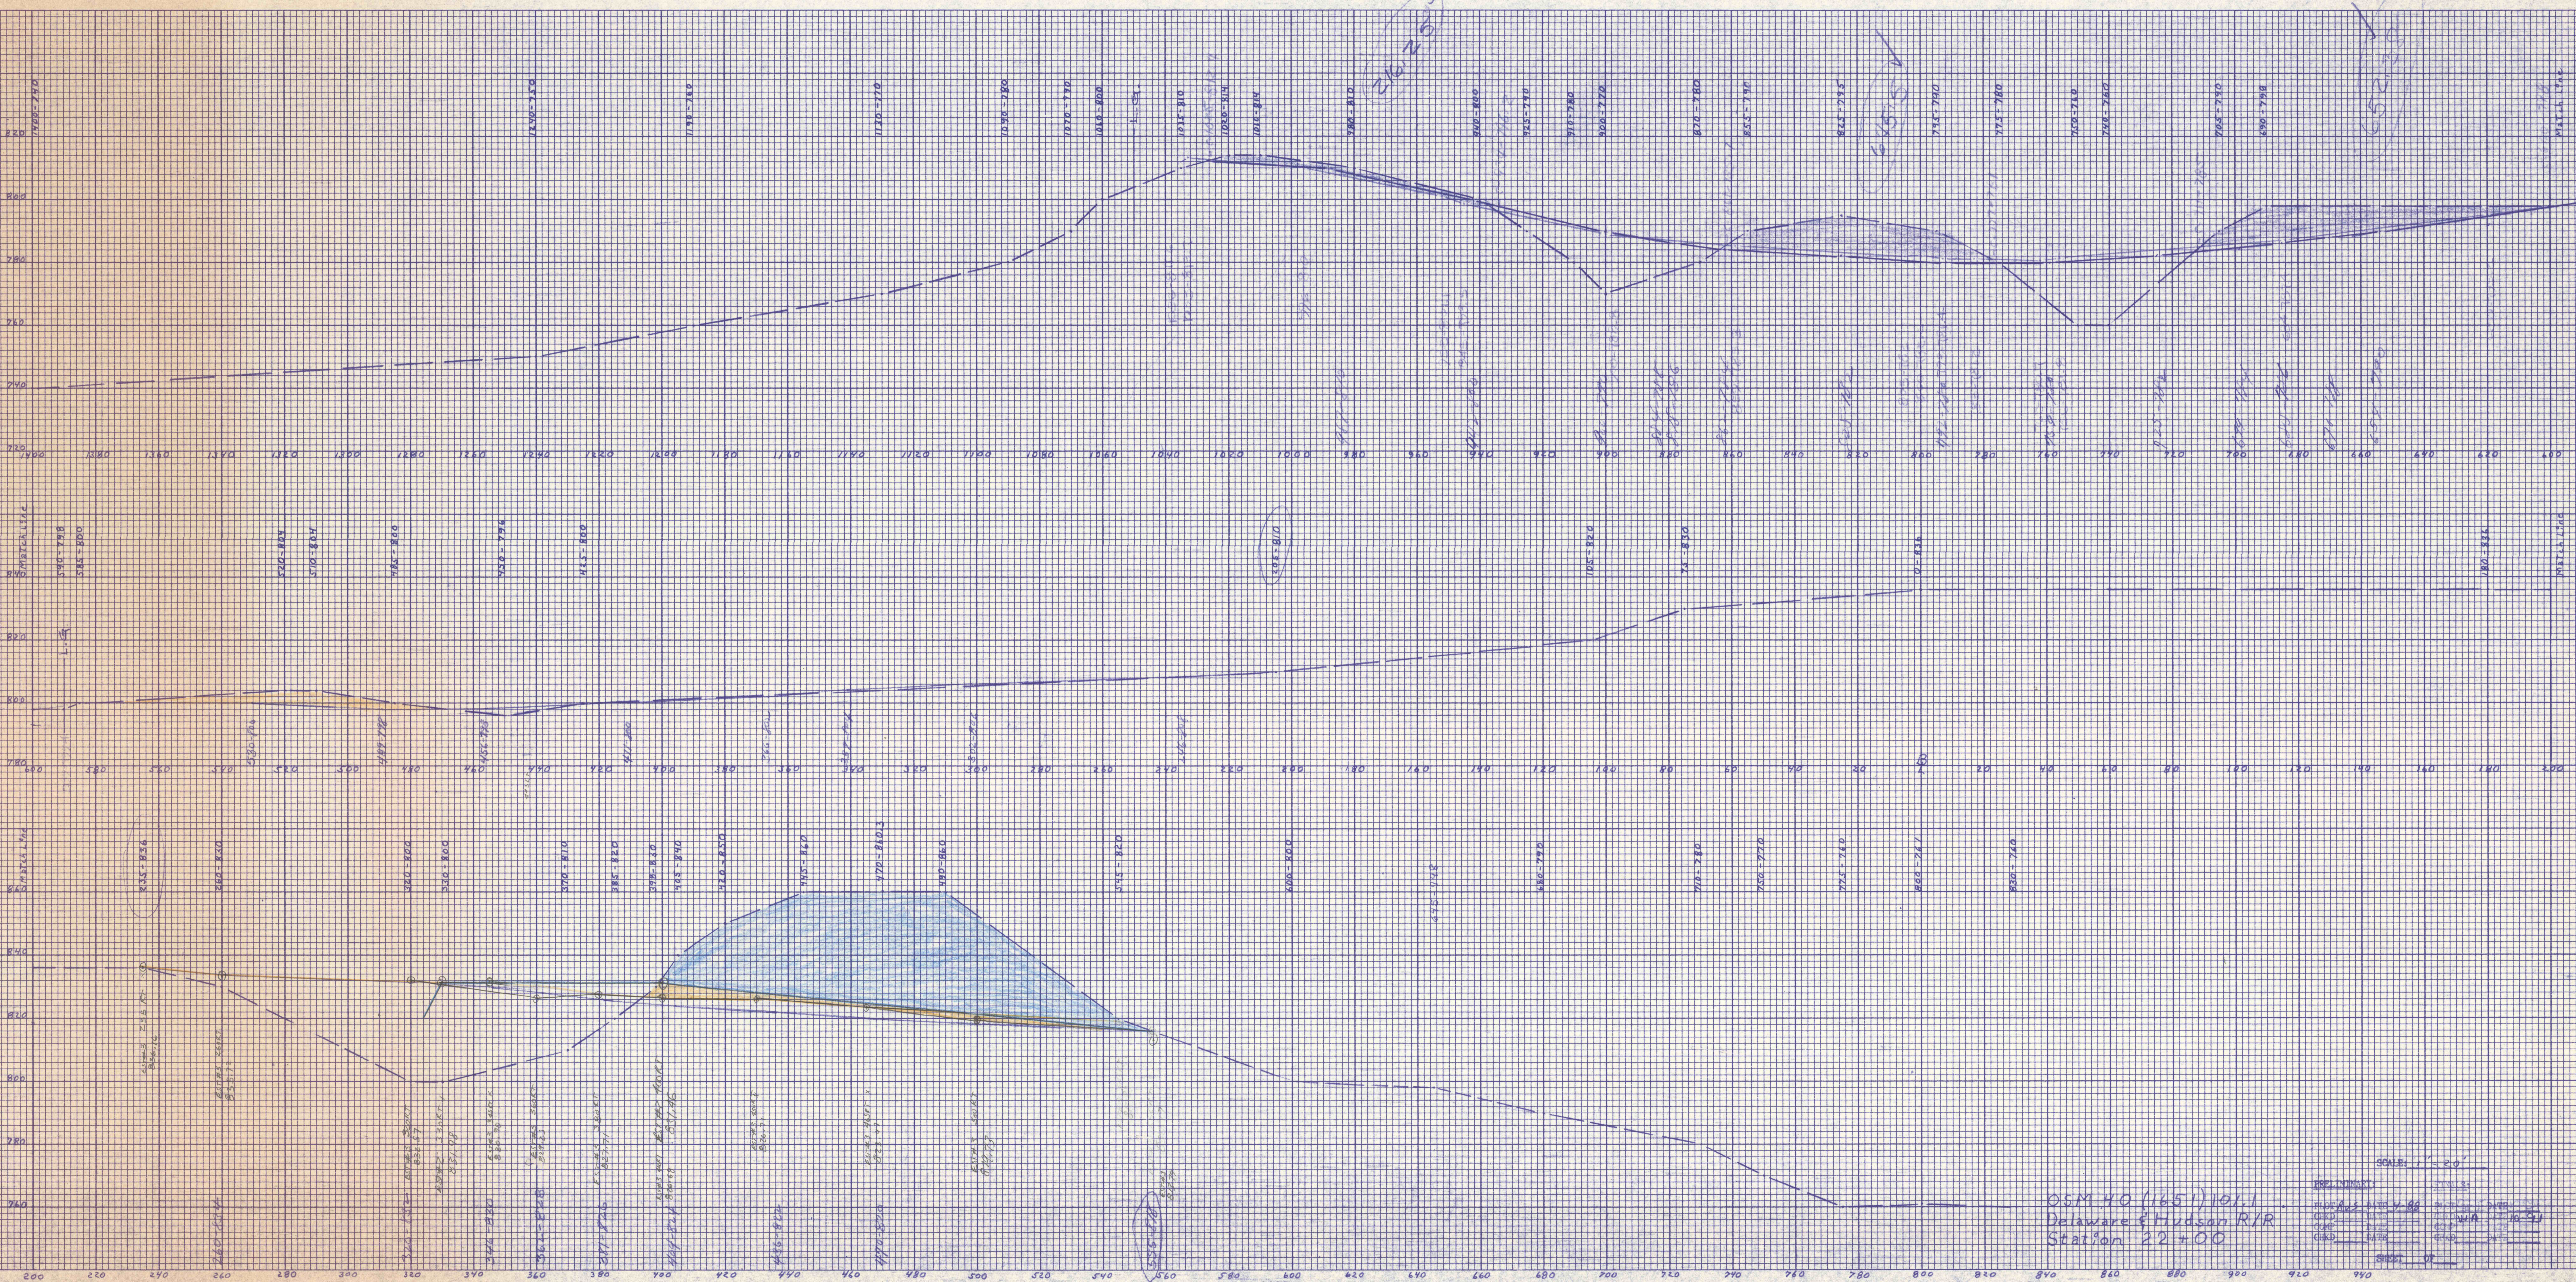

OSM 40 (1651) 101.1  
 Delaware & Hudson R/R  
 Station 22+00

SCALE: 1" = 20'

PROJECT	DATE	BY	DATE
DESIGN	10-10-51	W.A.	
CHECK			
APPROVED			