


EST #3  
 2.9 FULL = 1160  
 36 SINGLE = 224  
 TOTAL = 1384

EST #2  
 5.6 FULL = 2240  
 36 SINGLE = 208  
 TOTAL = 2528

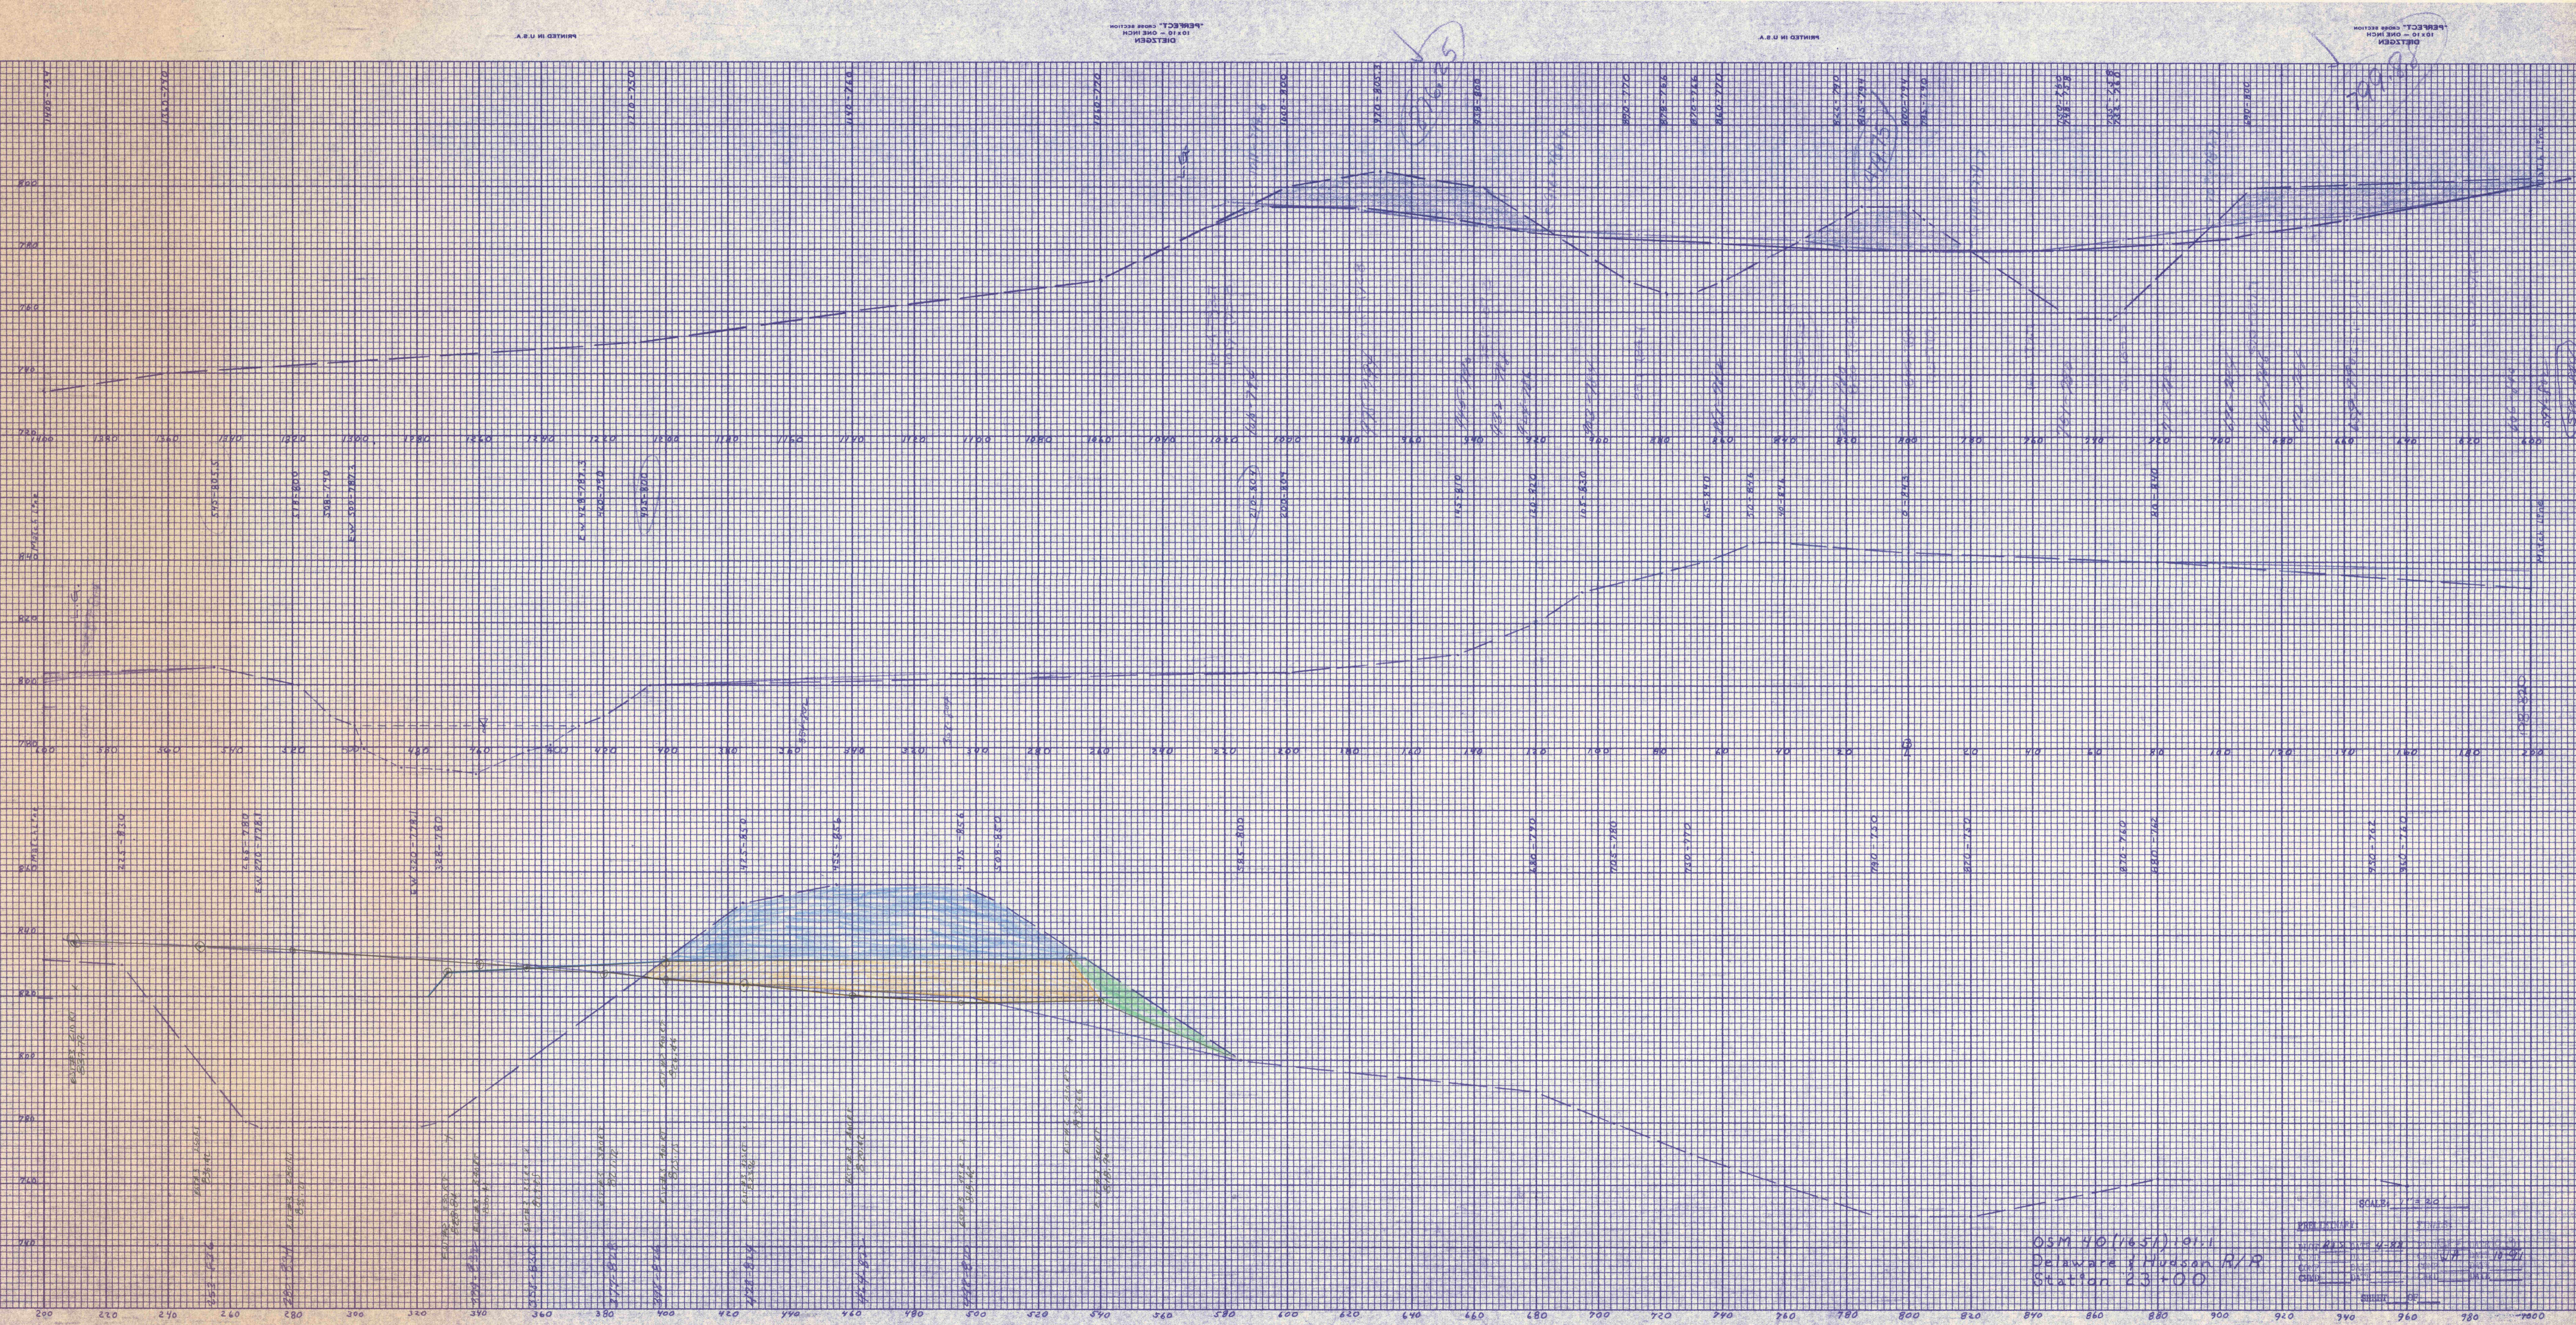

OSM 40/1651) 01.1  
 Delaware & Hudson R/R  
 Station 23+00

NO.	DATE	BY	CHKD.
1	10/18/91	W.H.	
2			
3			
4			
5			
6			
7			
8			
9			
10			