



8+00

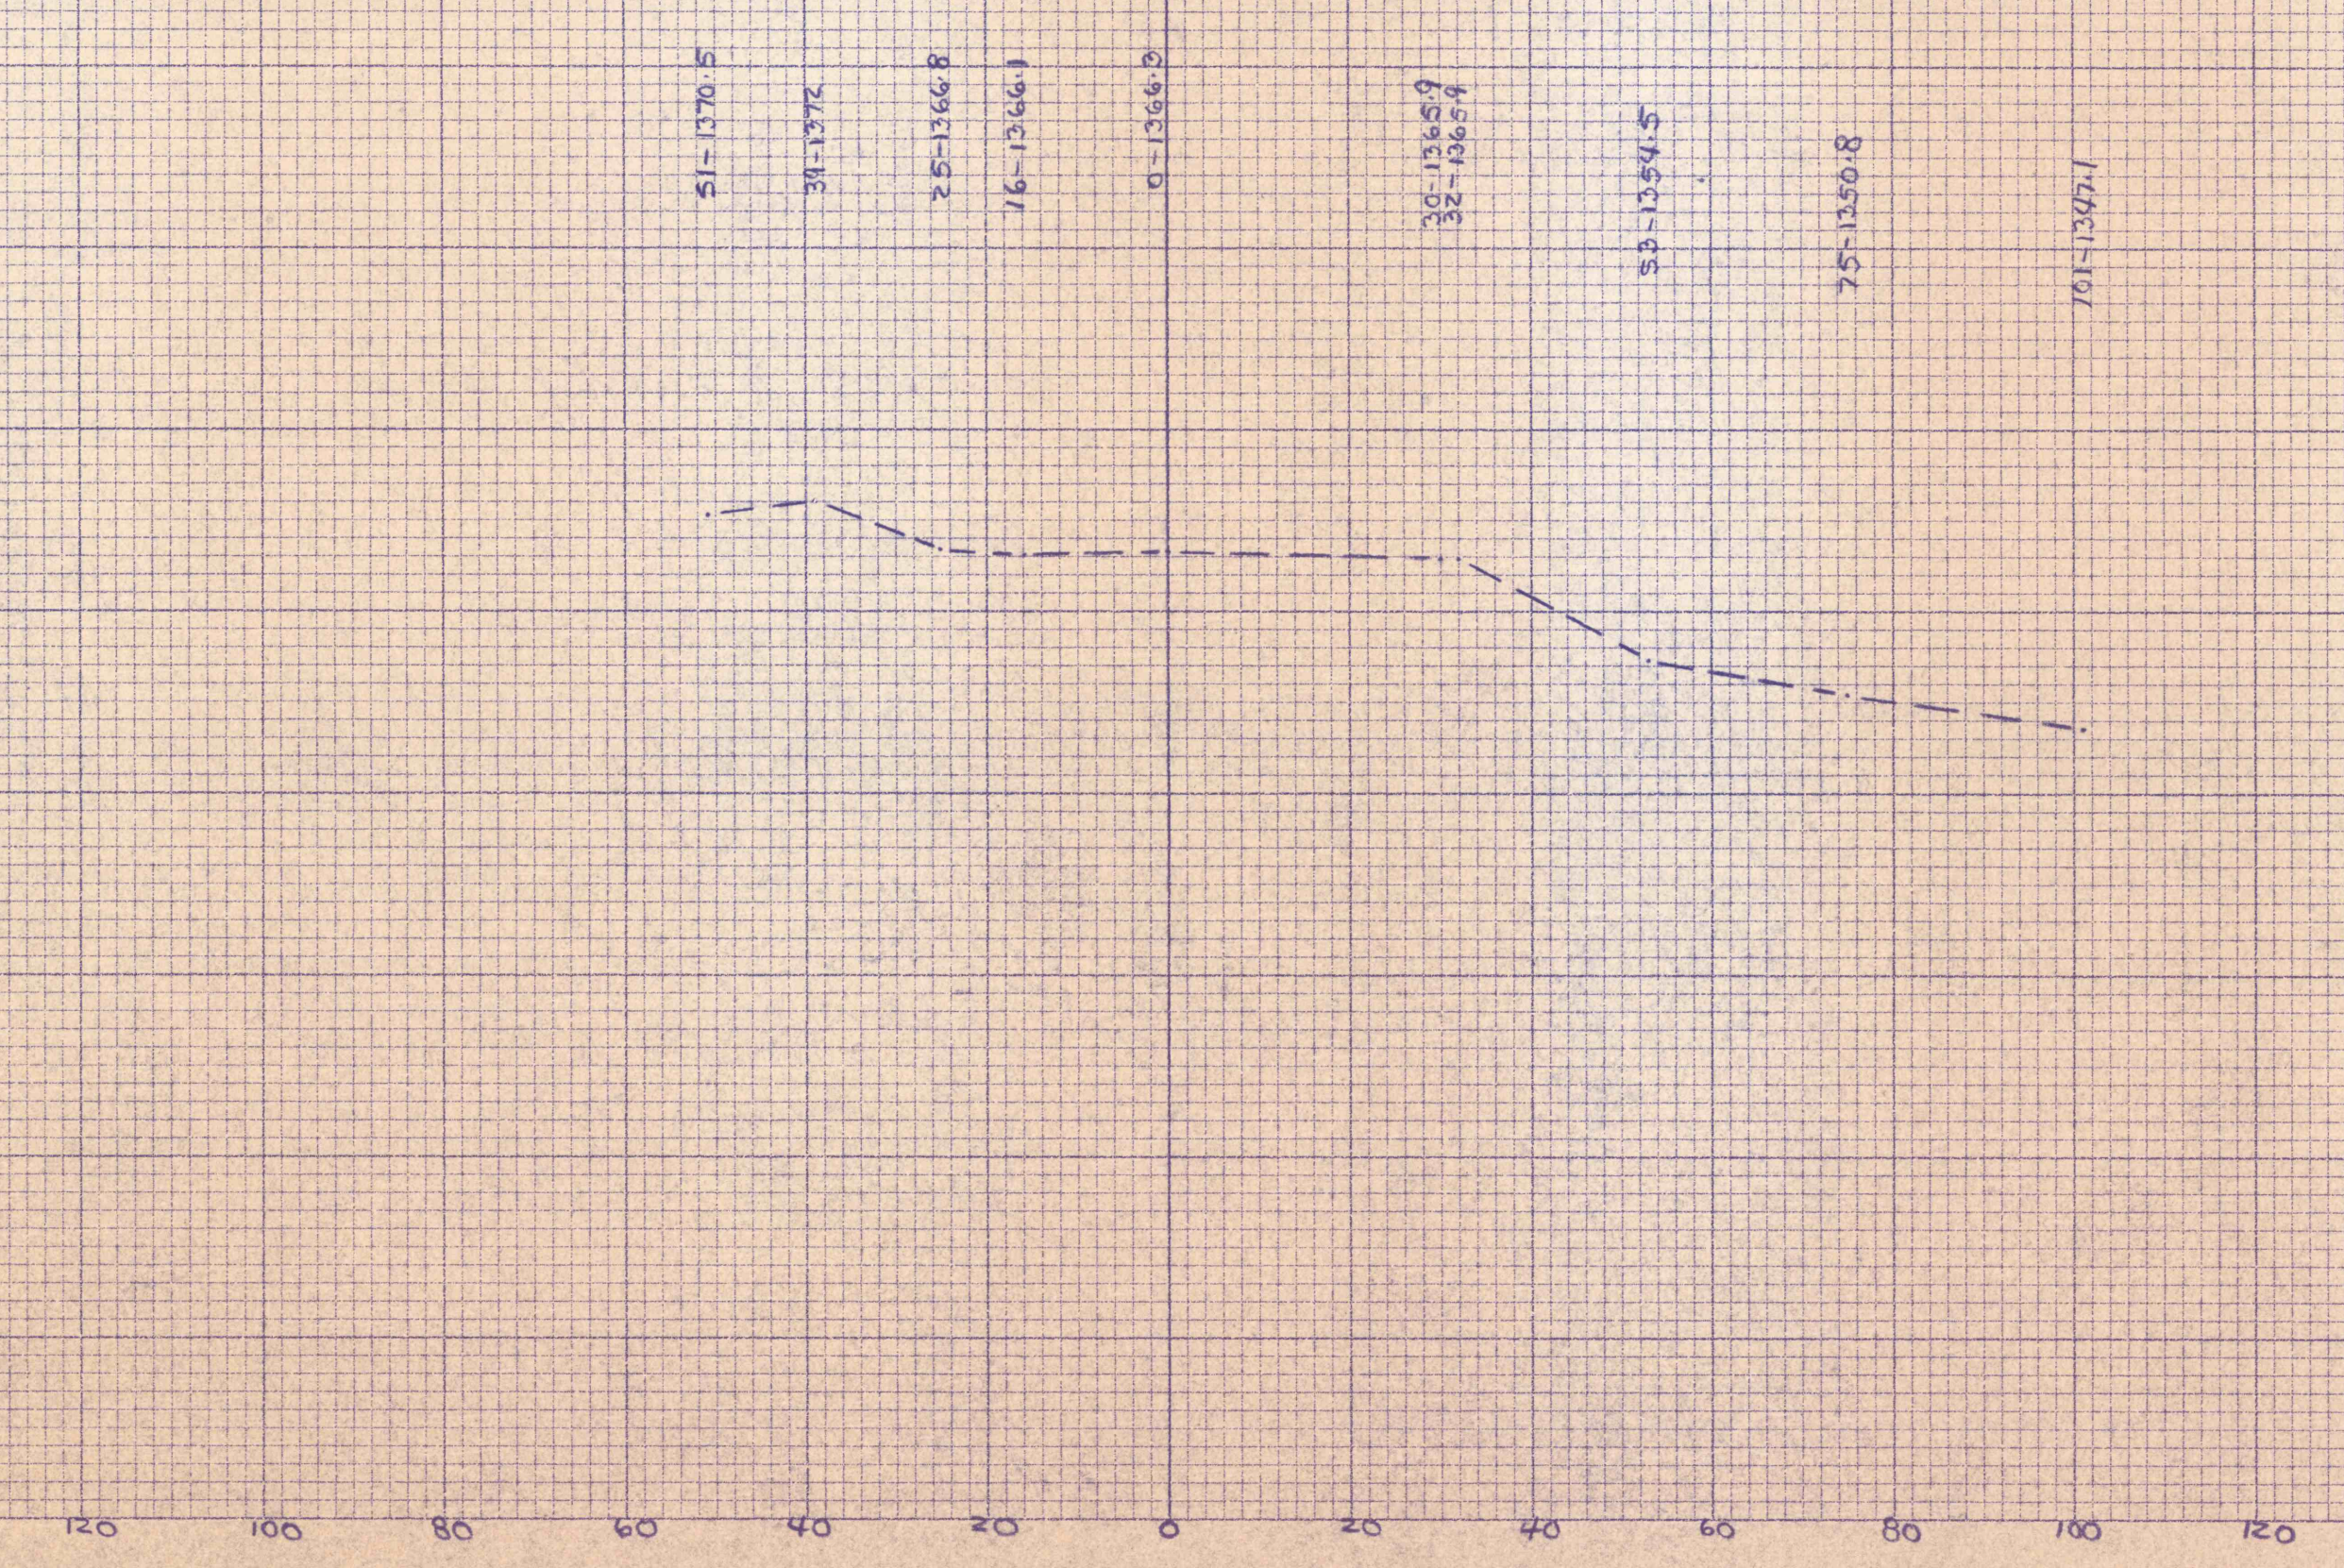

7+75

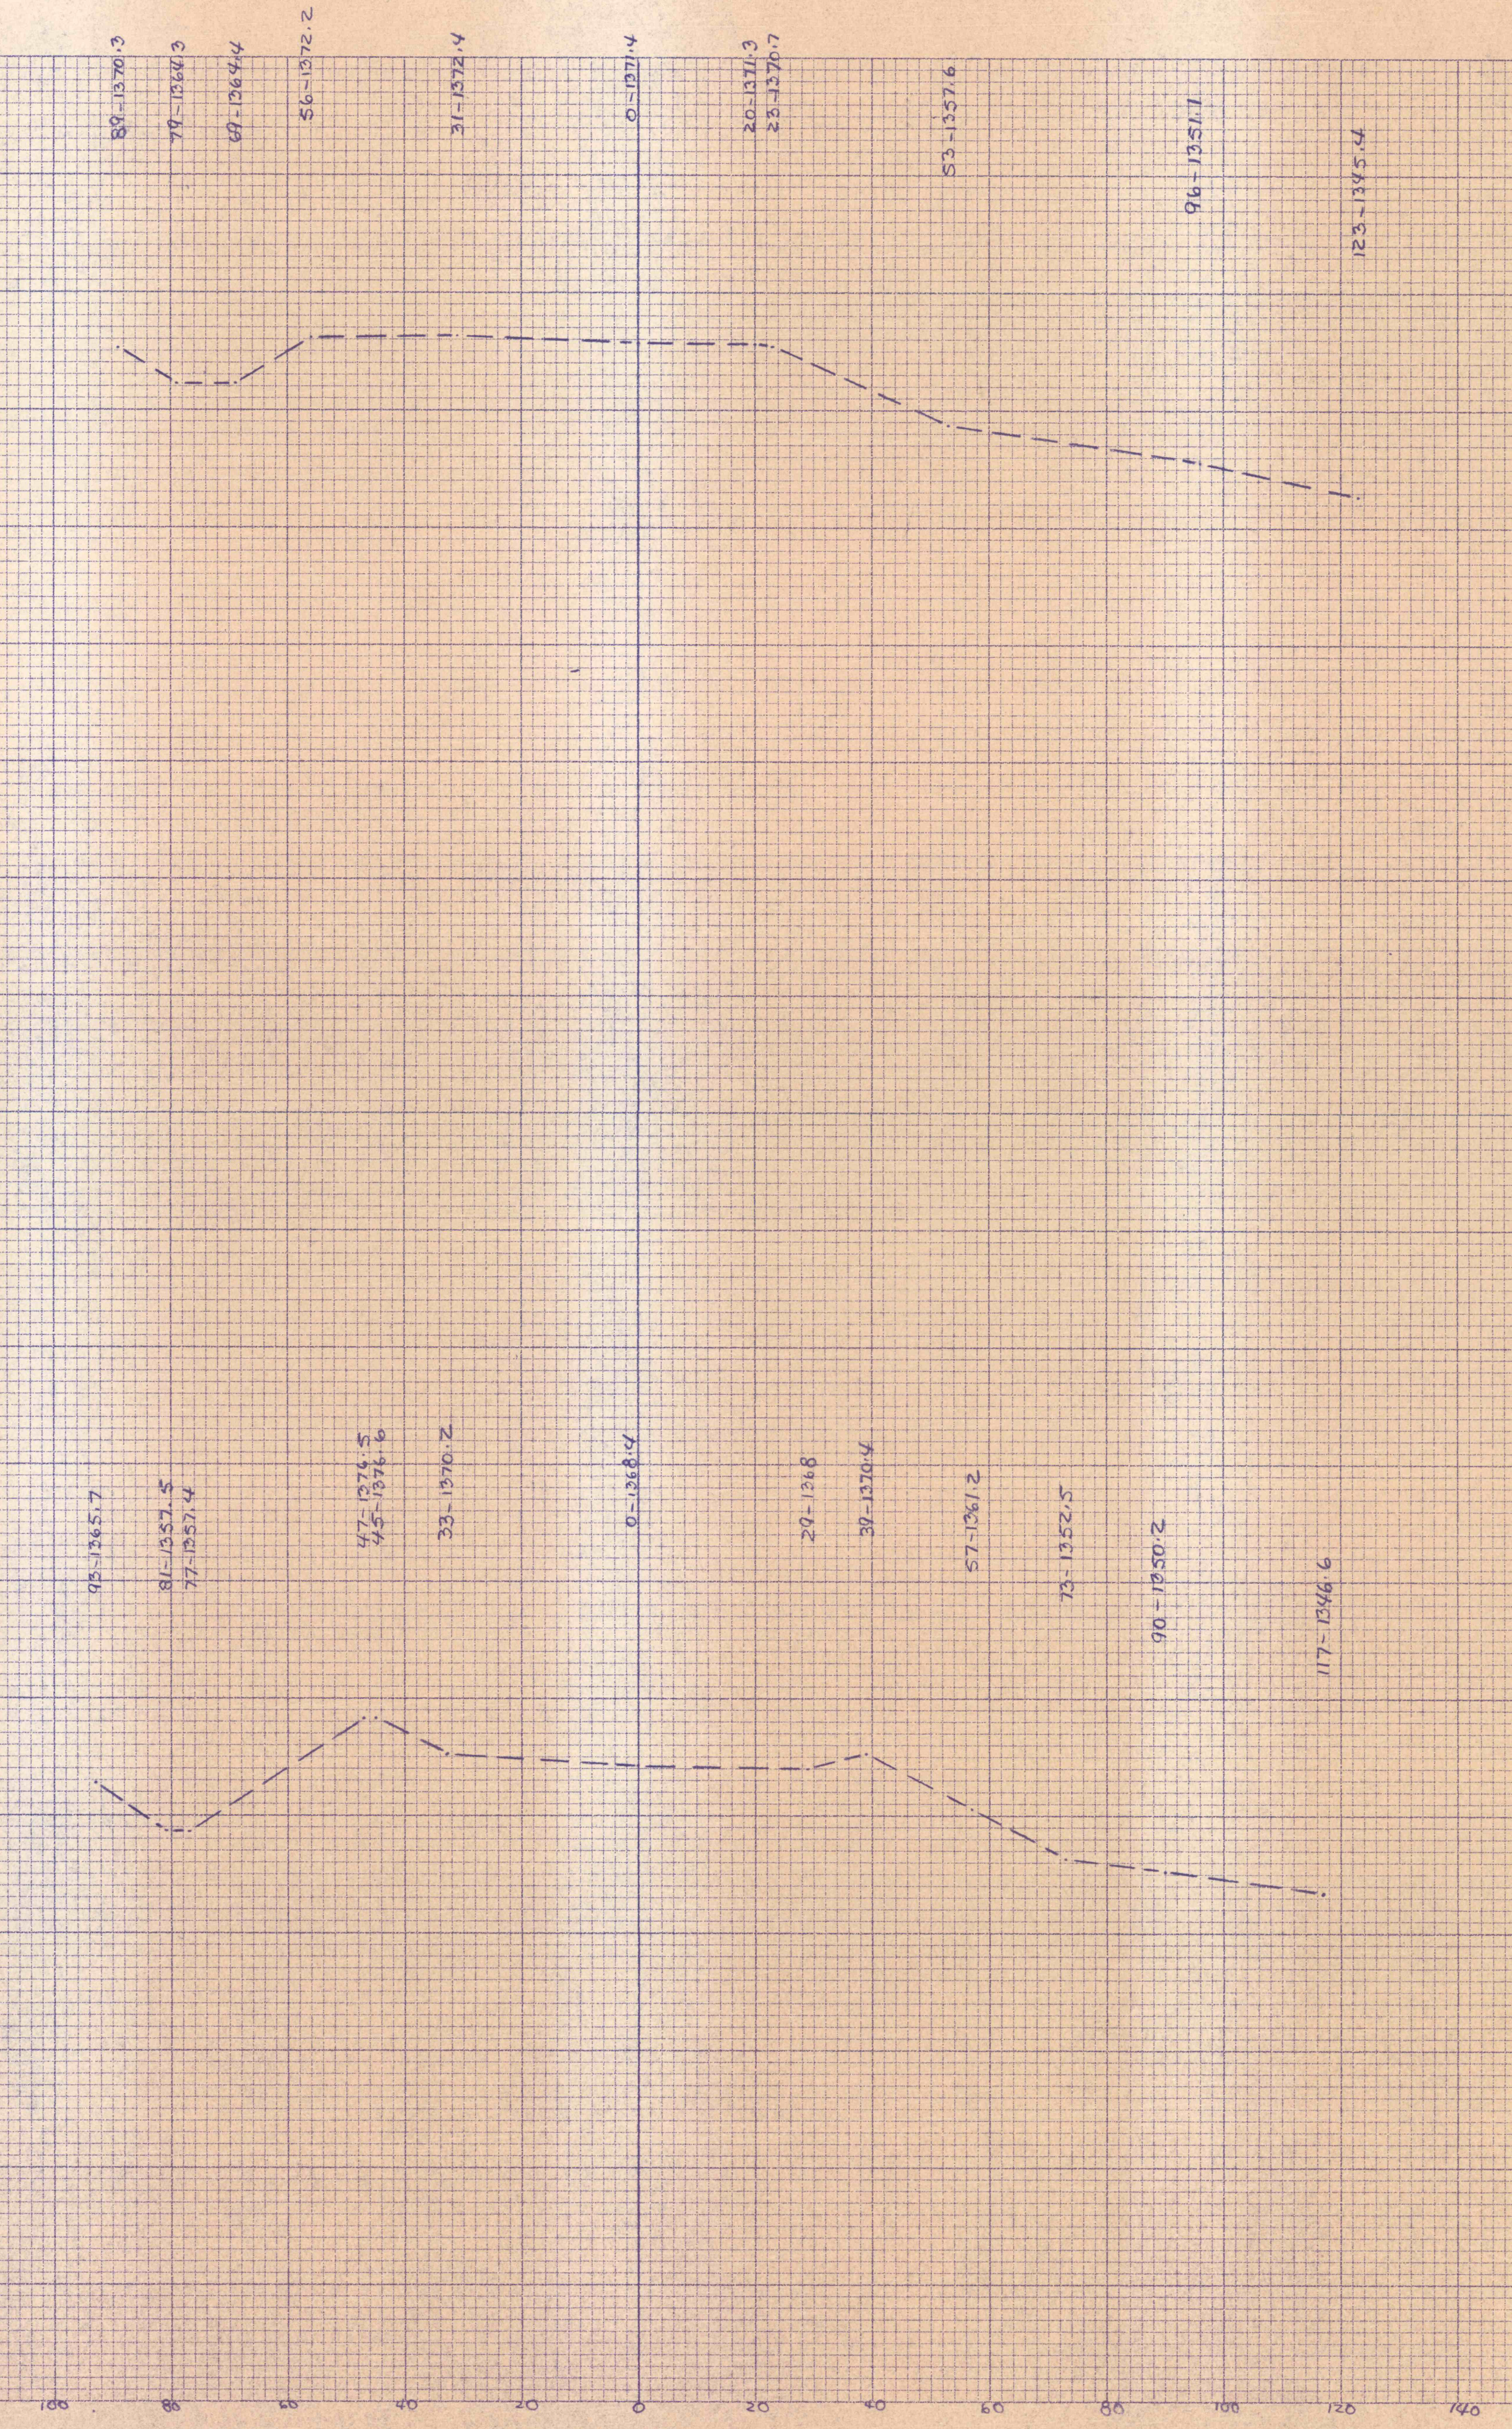

9+00

OSM 49-54(3663-2055)1011
 PARADISE PARK NORTH
 BORROW BANK

SCALE: 1" = 20'
 PRELIMINARY: _____ FINALS: _____
 PLOT DATE 11-95 PLOT DATE _____
 CHKD. DATE 9-5 CHKD. DATE _____
 COMP. DATE _____ COMP. DATE _____
 PRKD. DATE _____ PRKD. DATE _____
 SHEET 01 OF _____