


E 2545000  
N 442000  
E 2547000  
E 2549000

STRIP MINING

**DETAIL**  
**MAJOR DRAINAGE DIVERSION CHANNELS**  
NOT TO SCALE

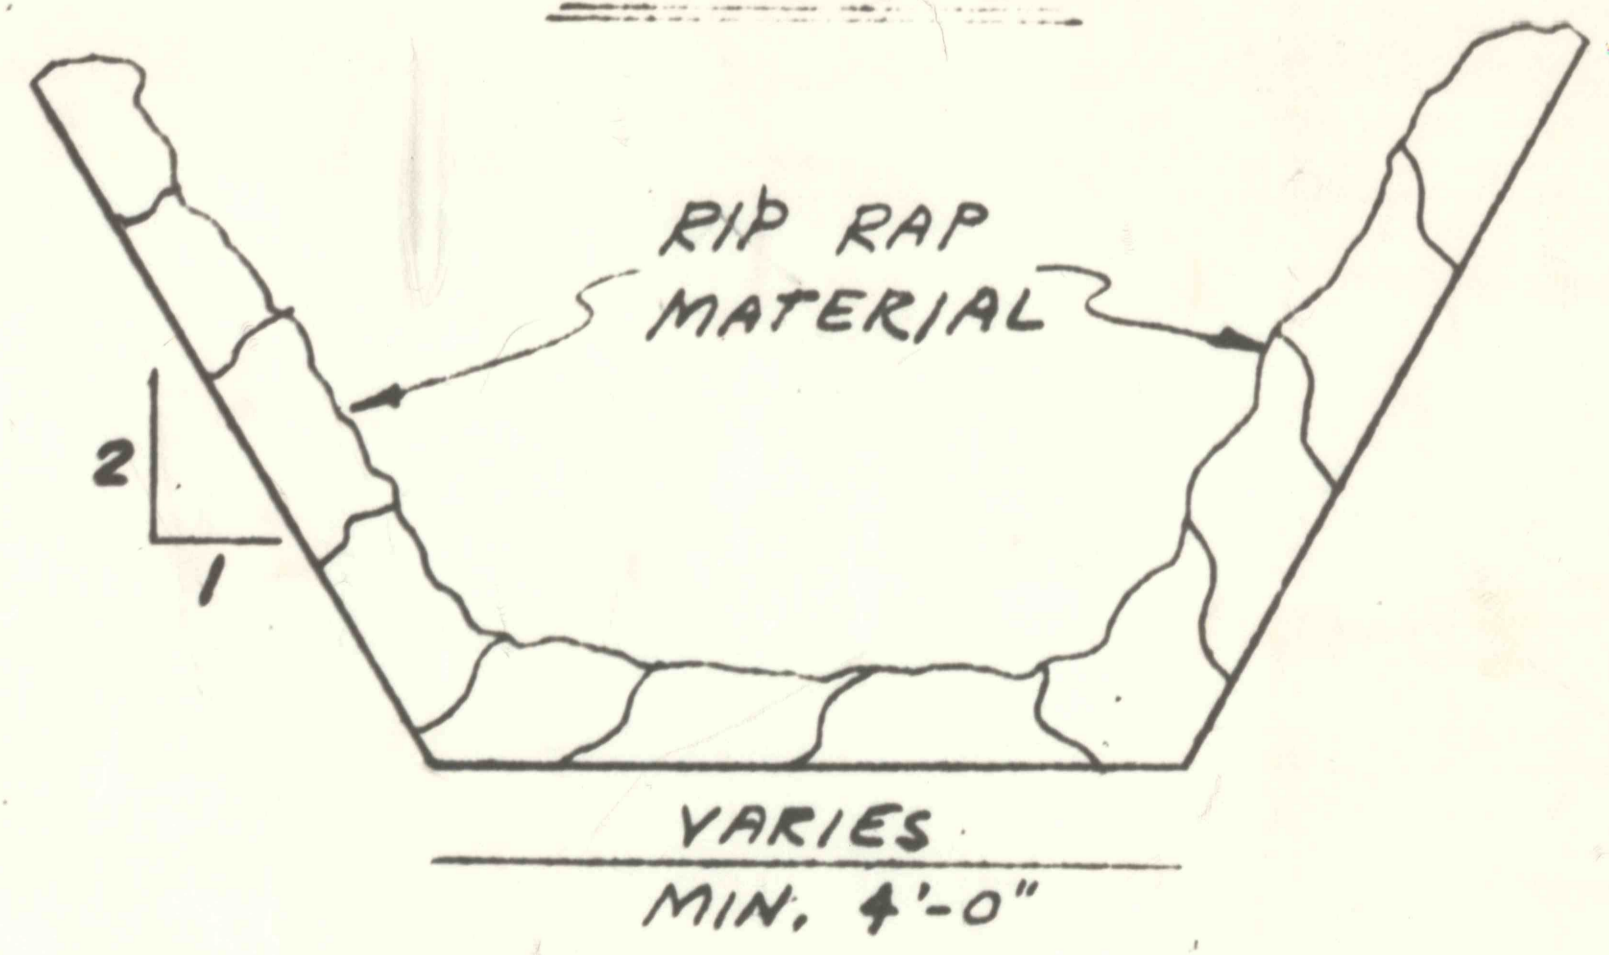

NOTE:  
HORIZONTAL AND VERTICAL DATUM OF THIS MAP SHEET IS BASED ON PENNSYLVANIA CONTROL DERIVED FROM MAP NUMBER 5 OF A DATE APRIL 1964 WITH CORRECTIONS TITLED, LACKAWANNA AND SOUTHERN COUNTIES, PA 17, 1905 AND 504 KEYSER AVE. AND KEYSER VALLEY HIGHWAY.

PROPERTY BOUNDARY SHOWN IS APPROXIMATE EXISTING 1:2.5 SCALE PROPERTY MAP OF THE PENNSYLVANIA DEPARTMENT OF REVENUE AS SOURCE.

LIGHT INDU