


LOOKING NORTHEAST

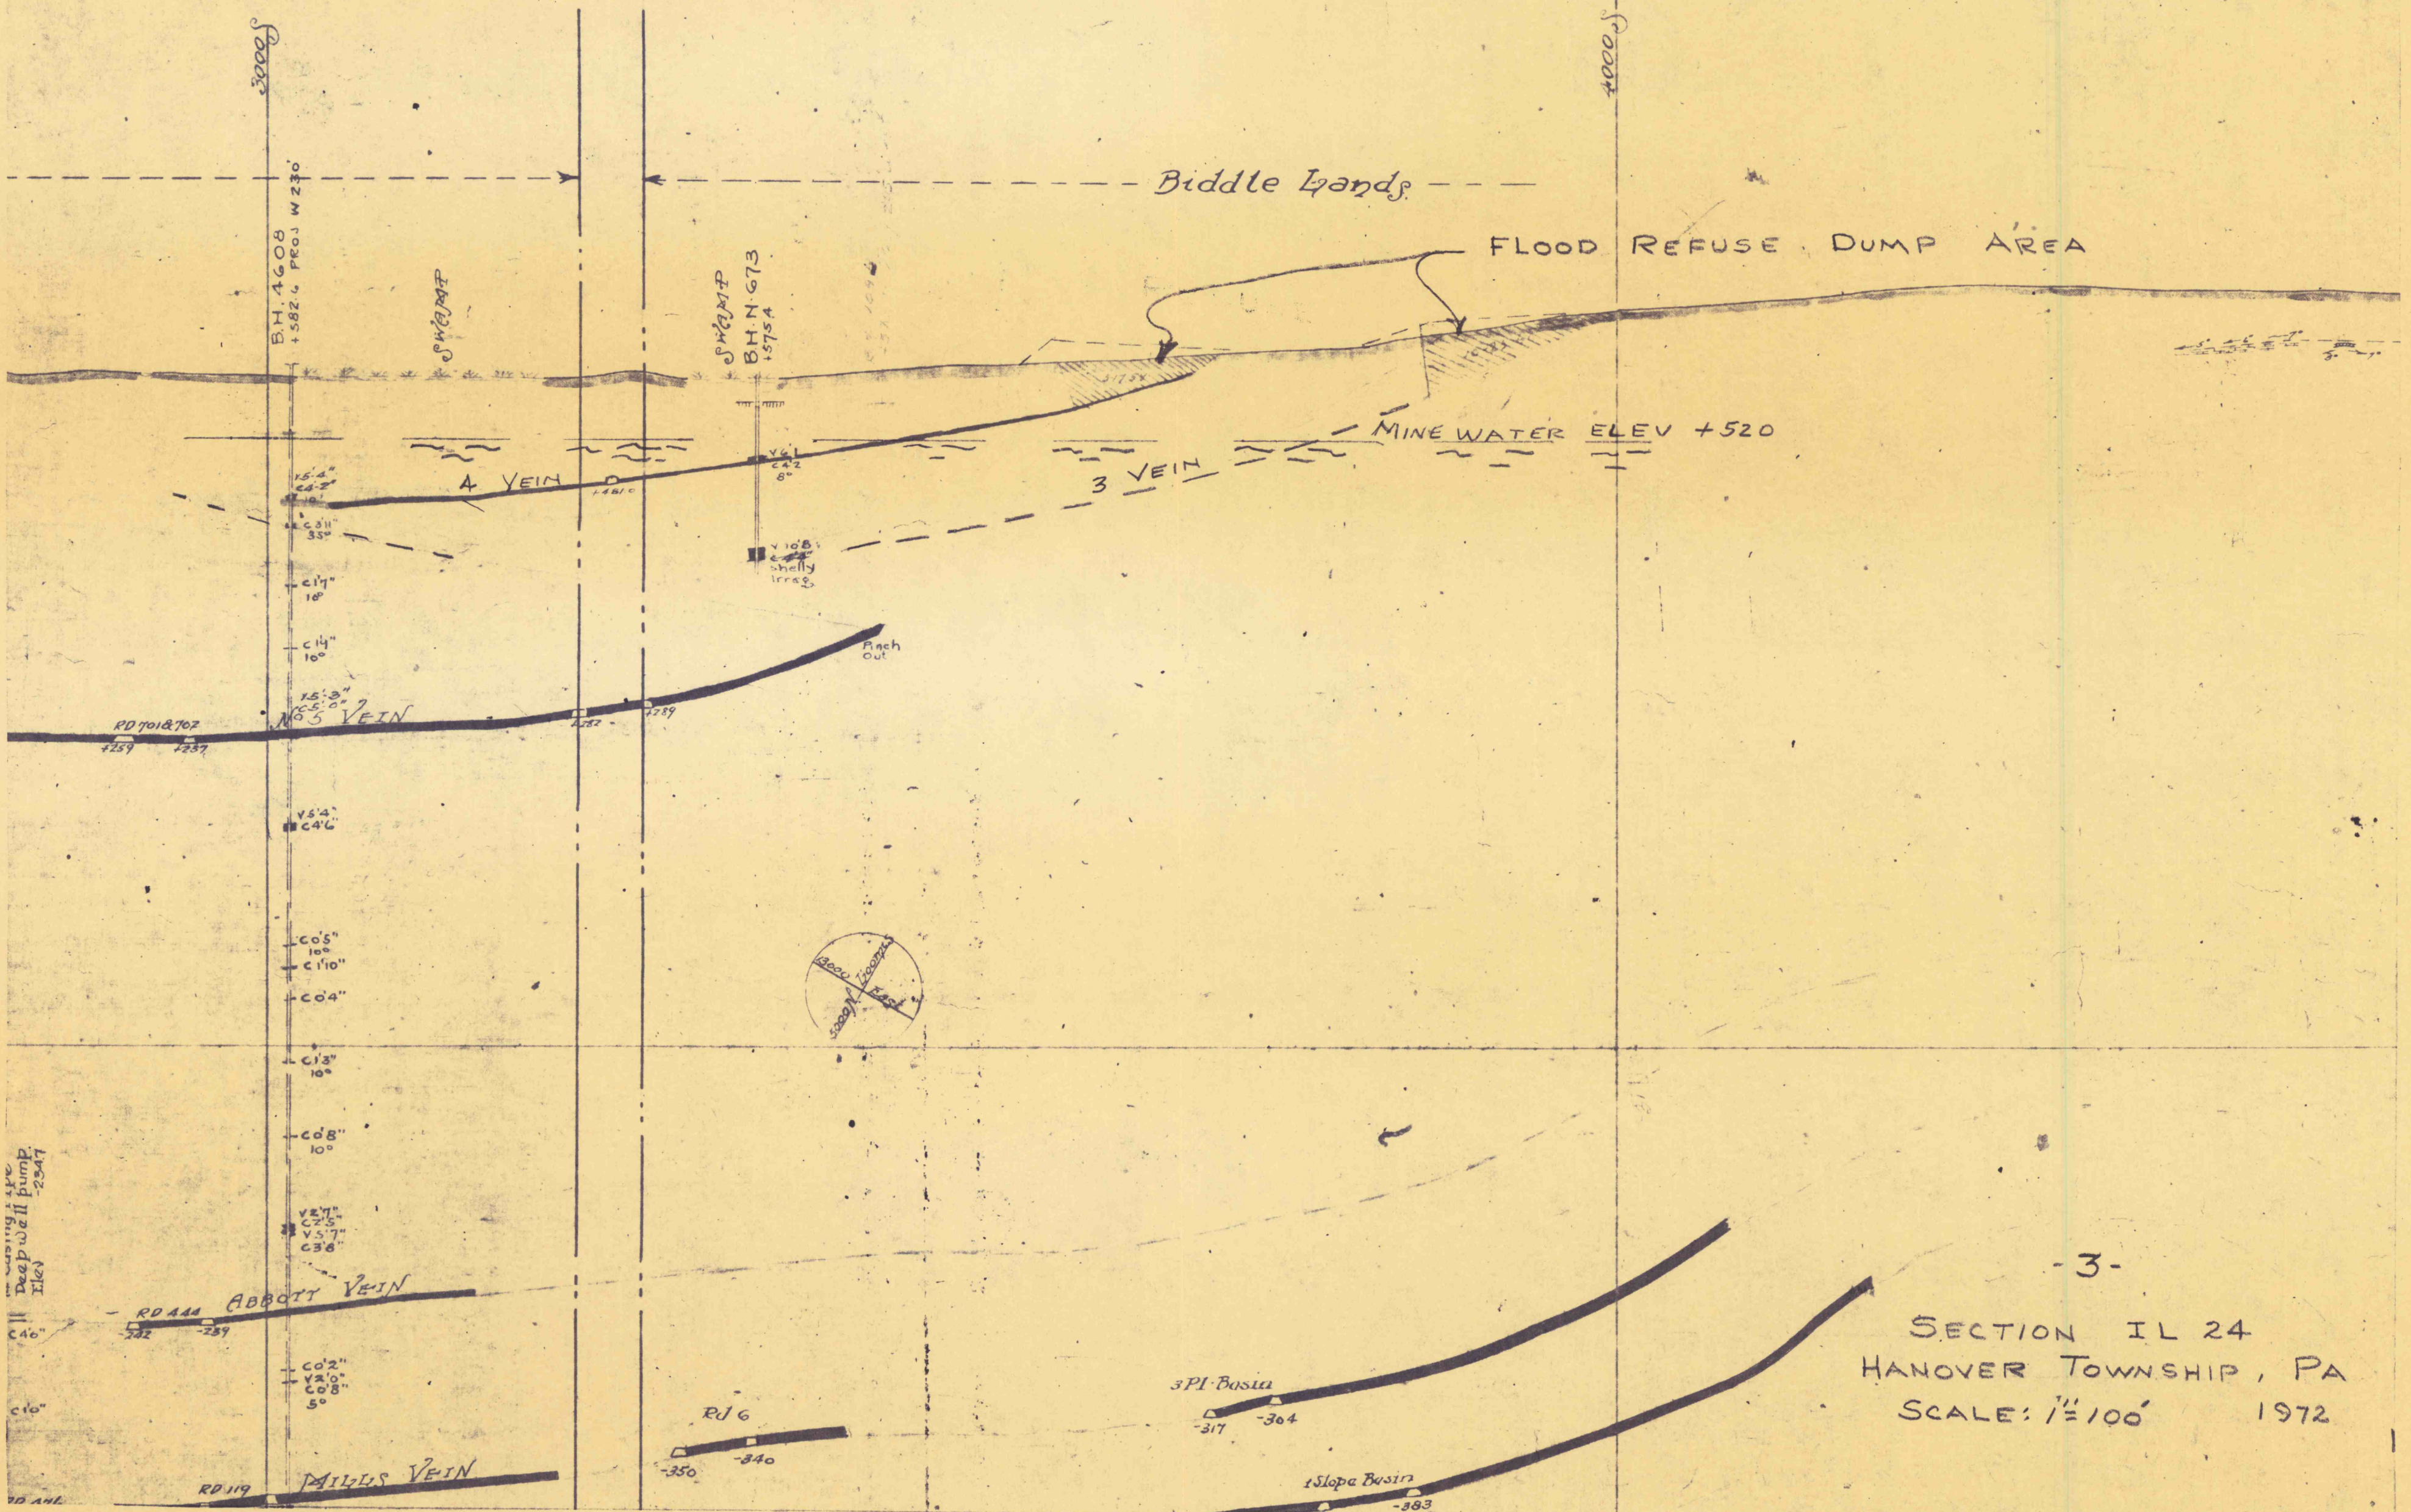

-3-

SECTION IL 24
HANOVER TOWNSHIP, PA
SCALE: 1"=100' 1972

Deep well pump
Elev -2347