

7 Railroad St.
Glen Lyon, Pa.

51 Market St.
Glen Lyon, Pa.


Basement Floor - 666.70

Water


665.43 Basement Floor

Water 665.70 as of Aug 14, 1978

664.33 as of Aug. 14, 1978 Water

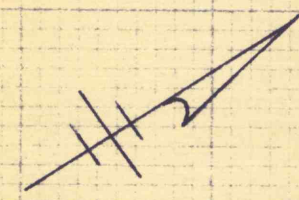

BOREHOLE IS 60' FROM DITCH

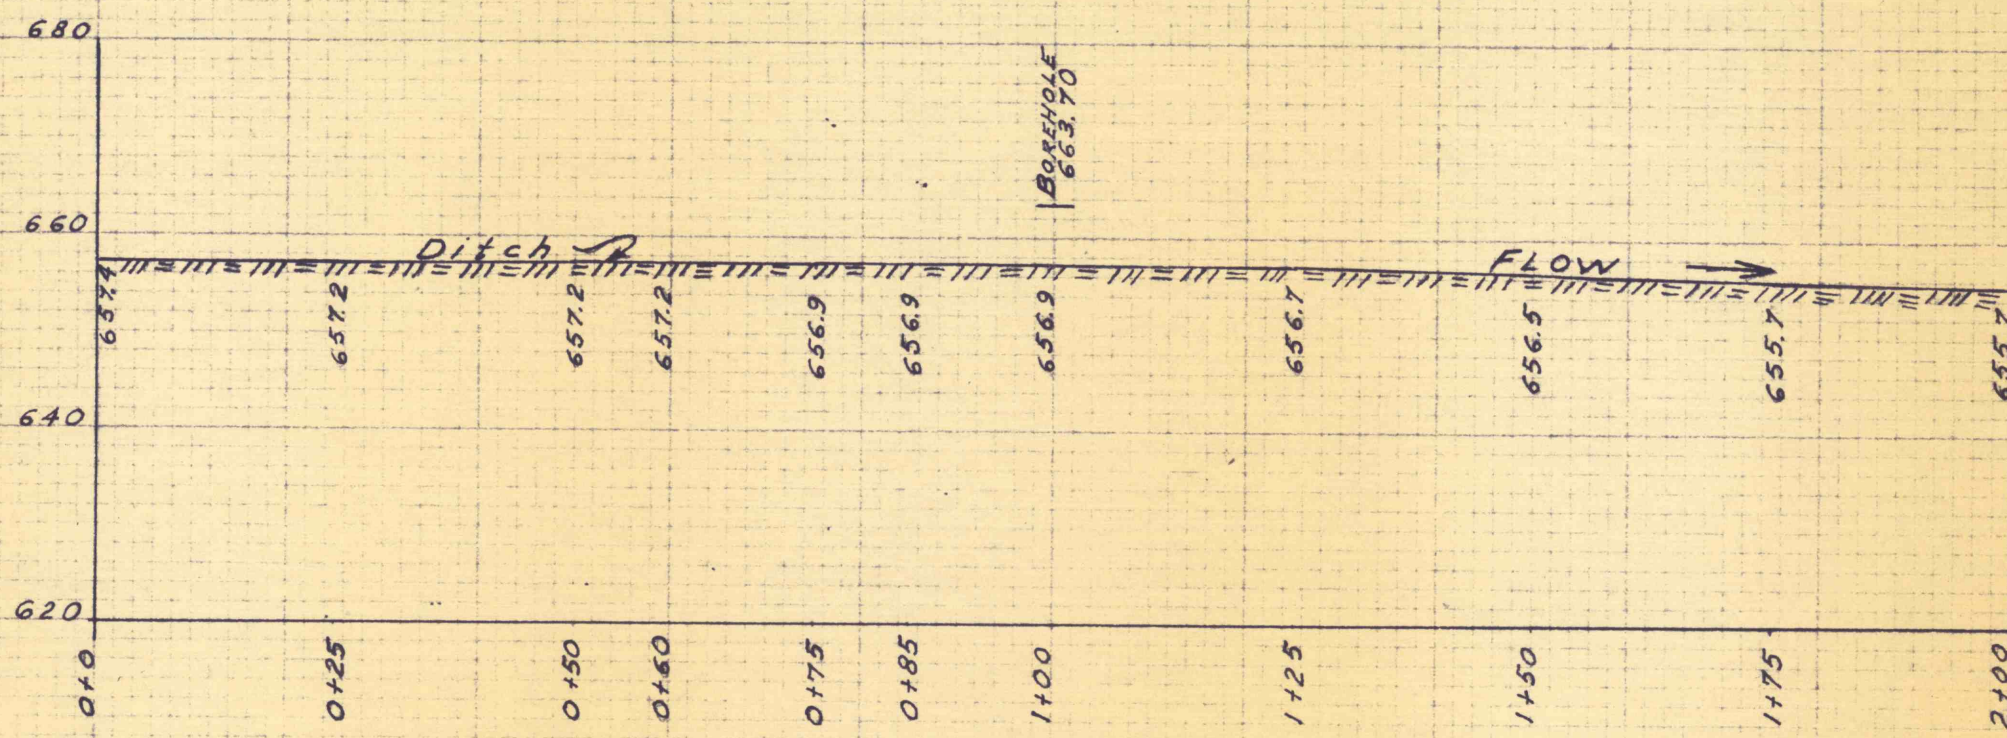

PROFILE ALONG DITCH
GLEN LYON BOREHOLE
GLEN LYON, PENNA.
SCALE 1" = 20'