


BORE HOLE NO. 13.
STARTED 4/29/01. COMPLETED 3/8/01.
WILLIAM SCHMIDT RUNNER.


ELE 1350.30

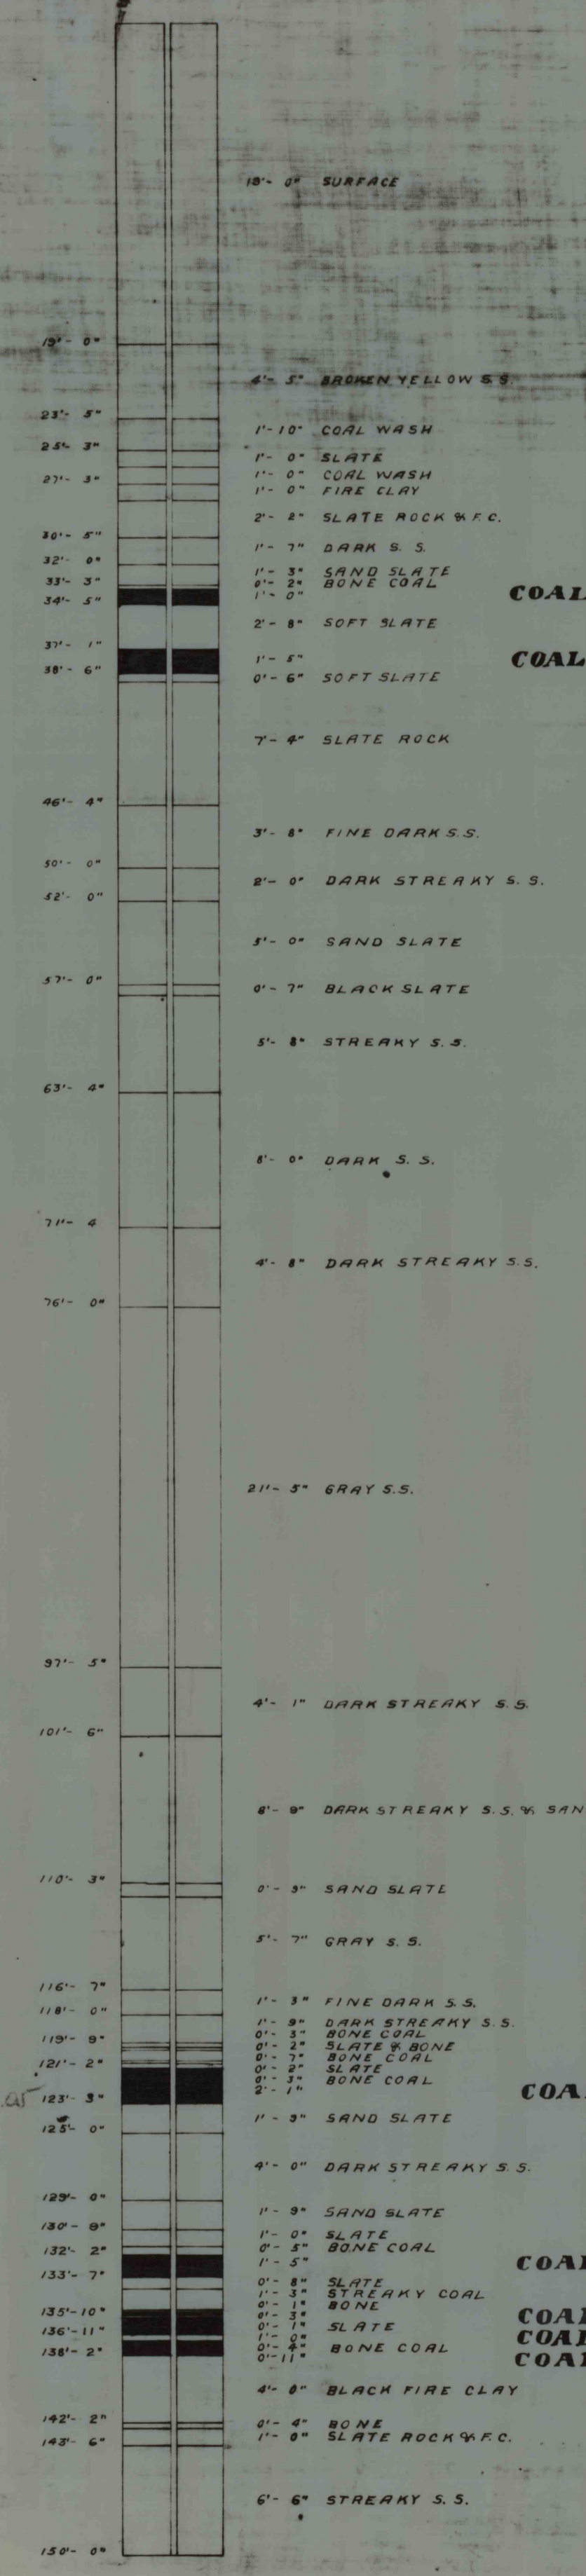

SCALE 1/8" = 1'

BORE HOLE NO. 14.
STARTED 3/10/01. COMPLETED 3/23/01.
WILLIAM SCHMIDT RUNNER.


ELE 1373.05

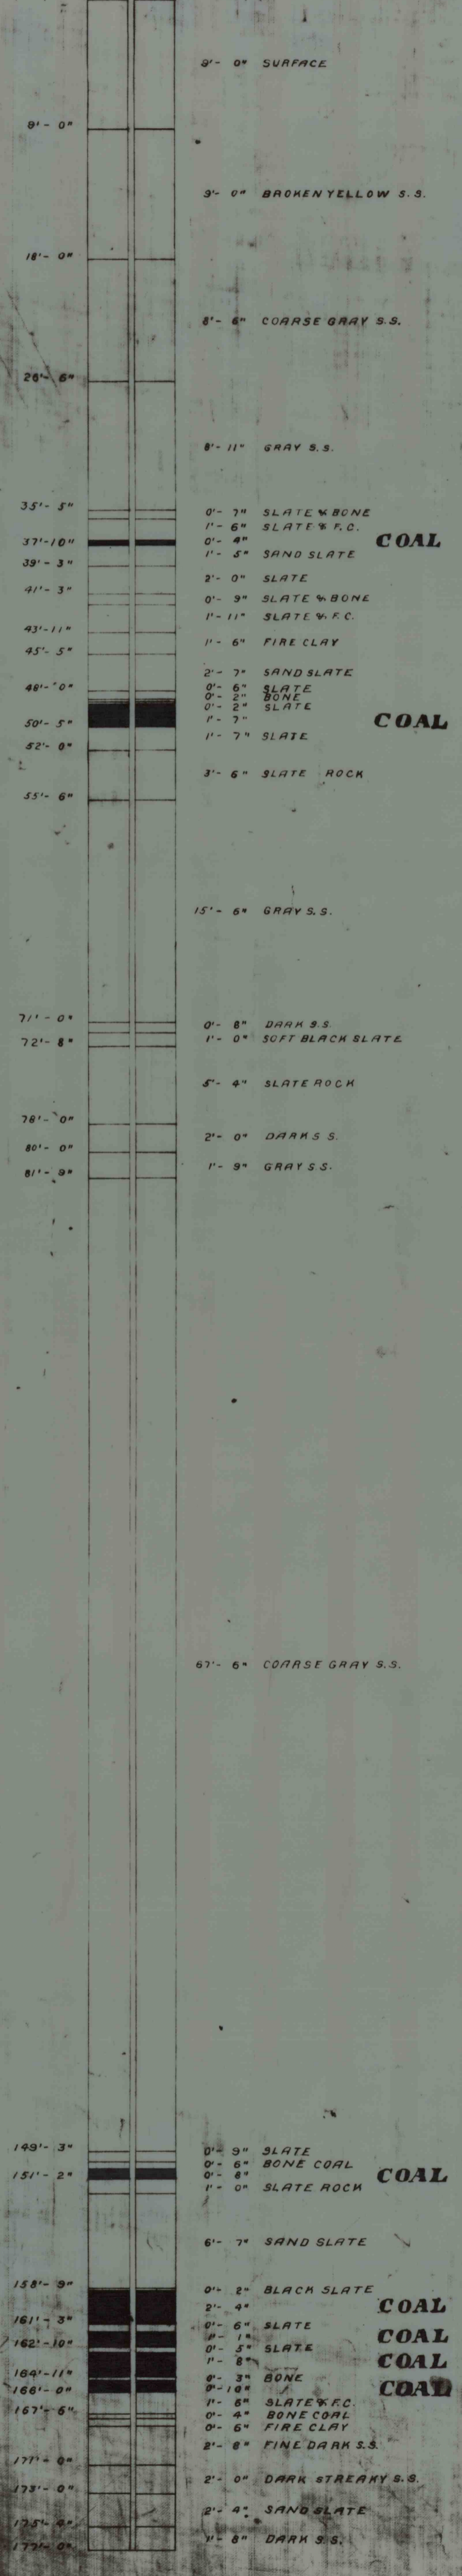

SCALE 1/8" = 1'

BORE HOLE NO. 15.
SPRAGUE & HENWOOD STARTED 5/25/01. COMPLETED 6/5/01.
WILLIAM SCHMIDT RUNNER.
THIS HOLE MINED INTO 12 FT S. OF HAY HDG. ON JUNE 12, 1902.


SUR 1313.82

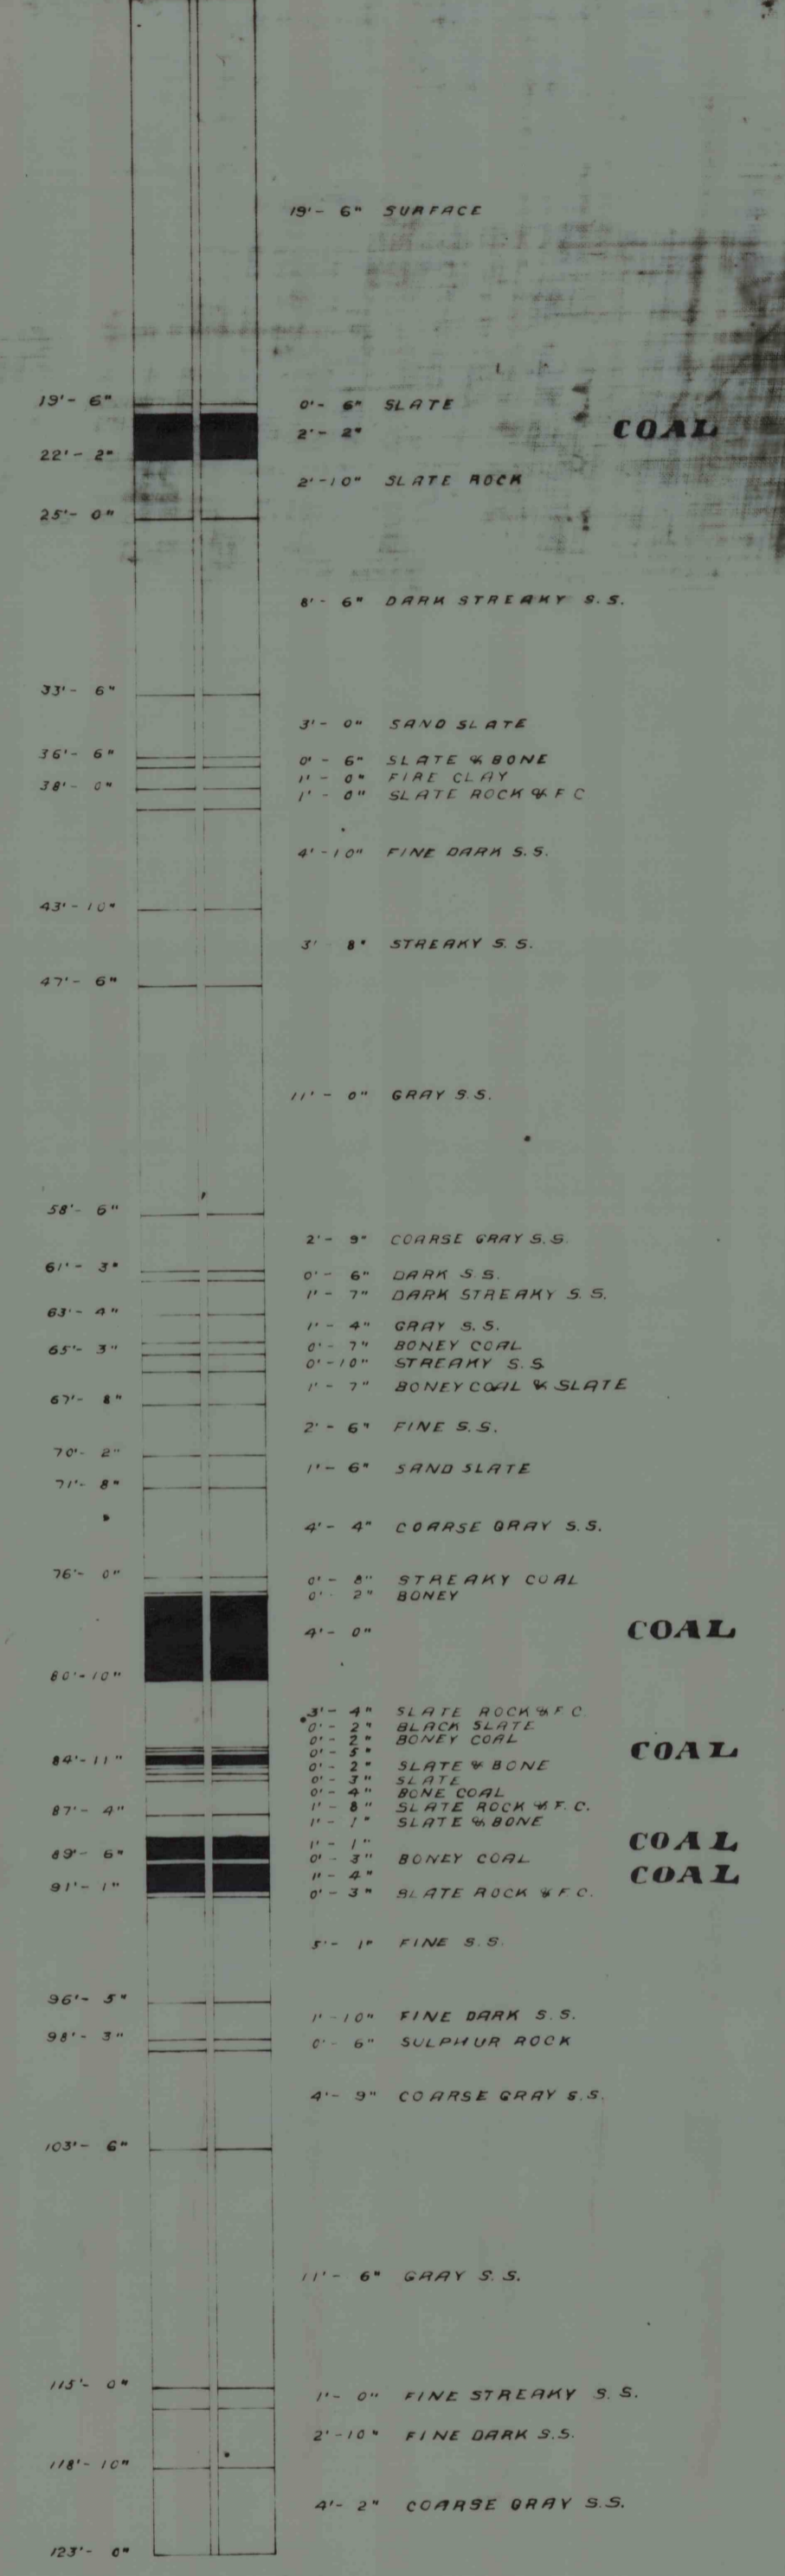

SCALE 1/8" = 1'

BORE HOLE NO. 16.
SPRAGUE & HENWOOD STARTED 6/7/01. COMPLETED 6/17/01.
WILLIAM SCHMIDT RUNNER.

ELE 1310.29

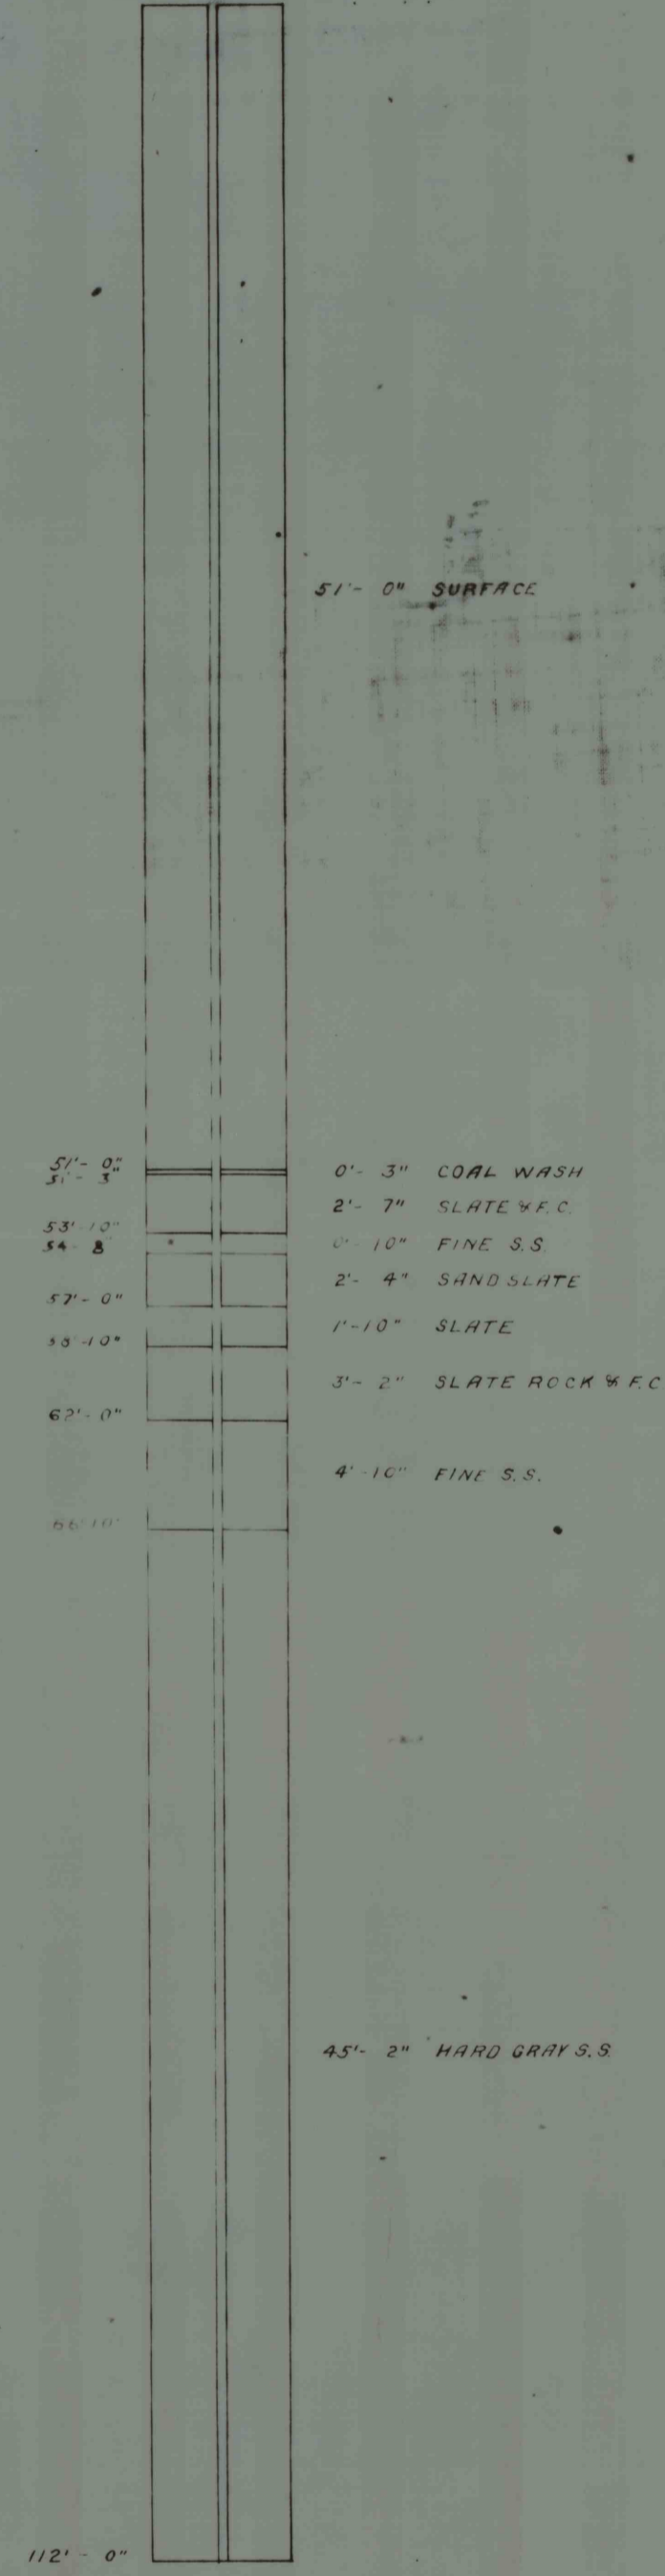

SCALE 1/8" = 1'