



BORE HOLE NO. 18
 STARTED 6/25/01 COMPLETED 7/10/01
 WILLIAM SCHMIDT RUNNER
 ELEV. 1968.76

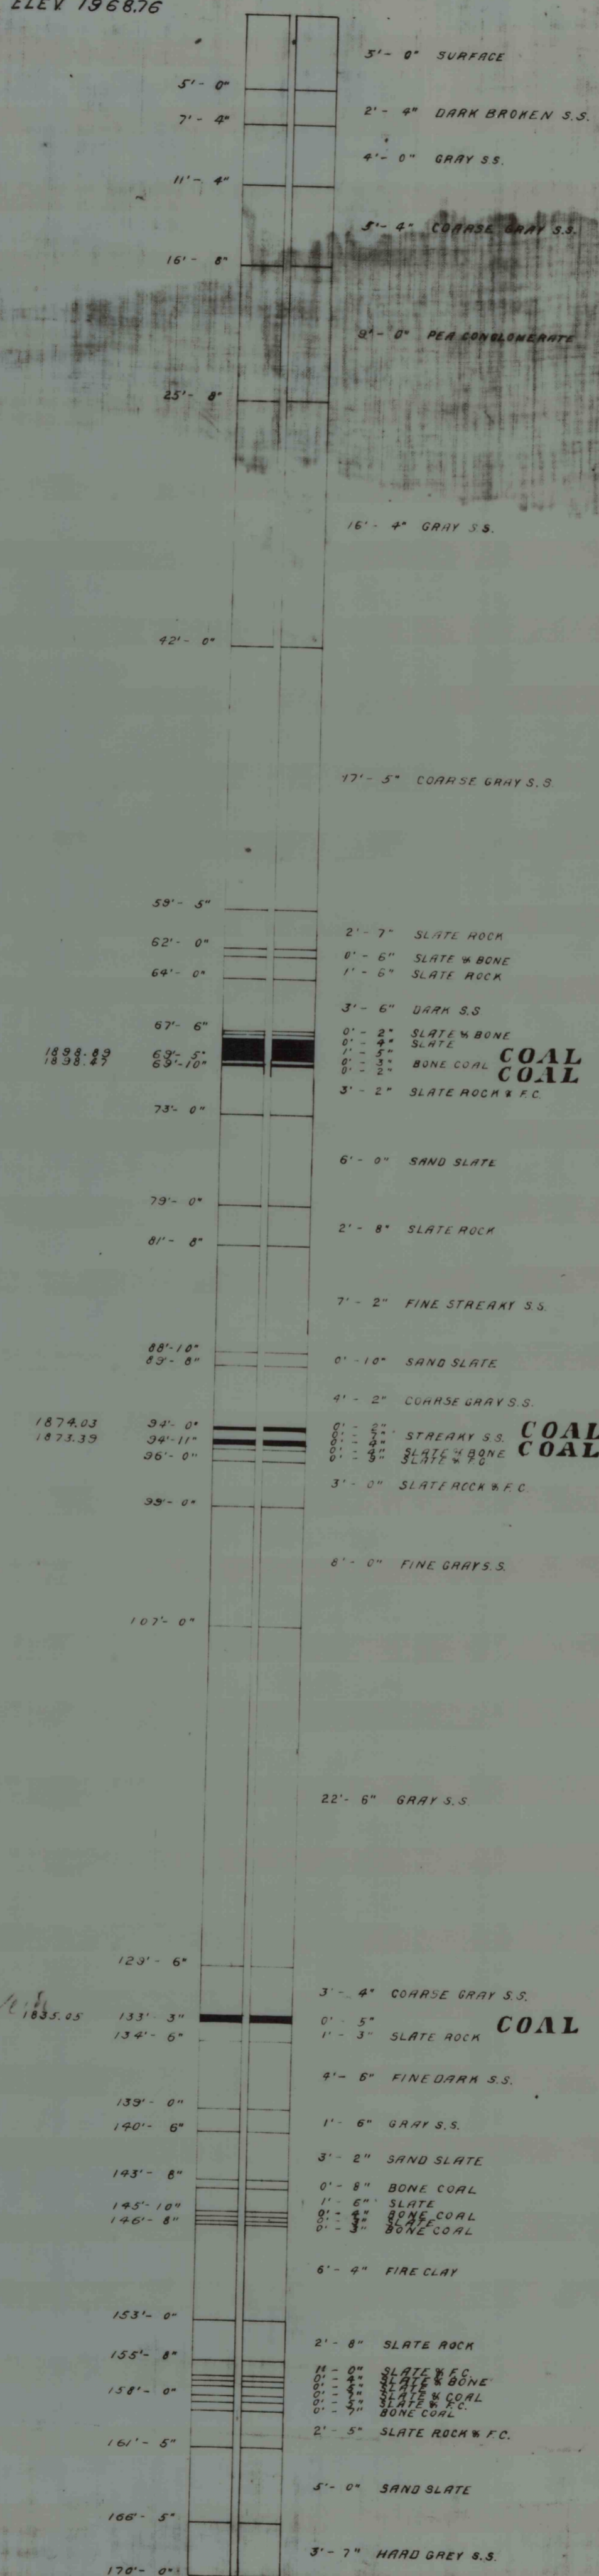

BORE HOLE NO. 19
 STARTED 7/11/01 COMPLETED 7/22/01
 WILLIAM SCHMIDT RUNNER
 ELEV. 1964.70

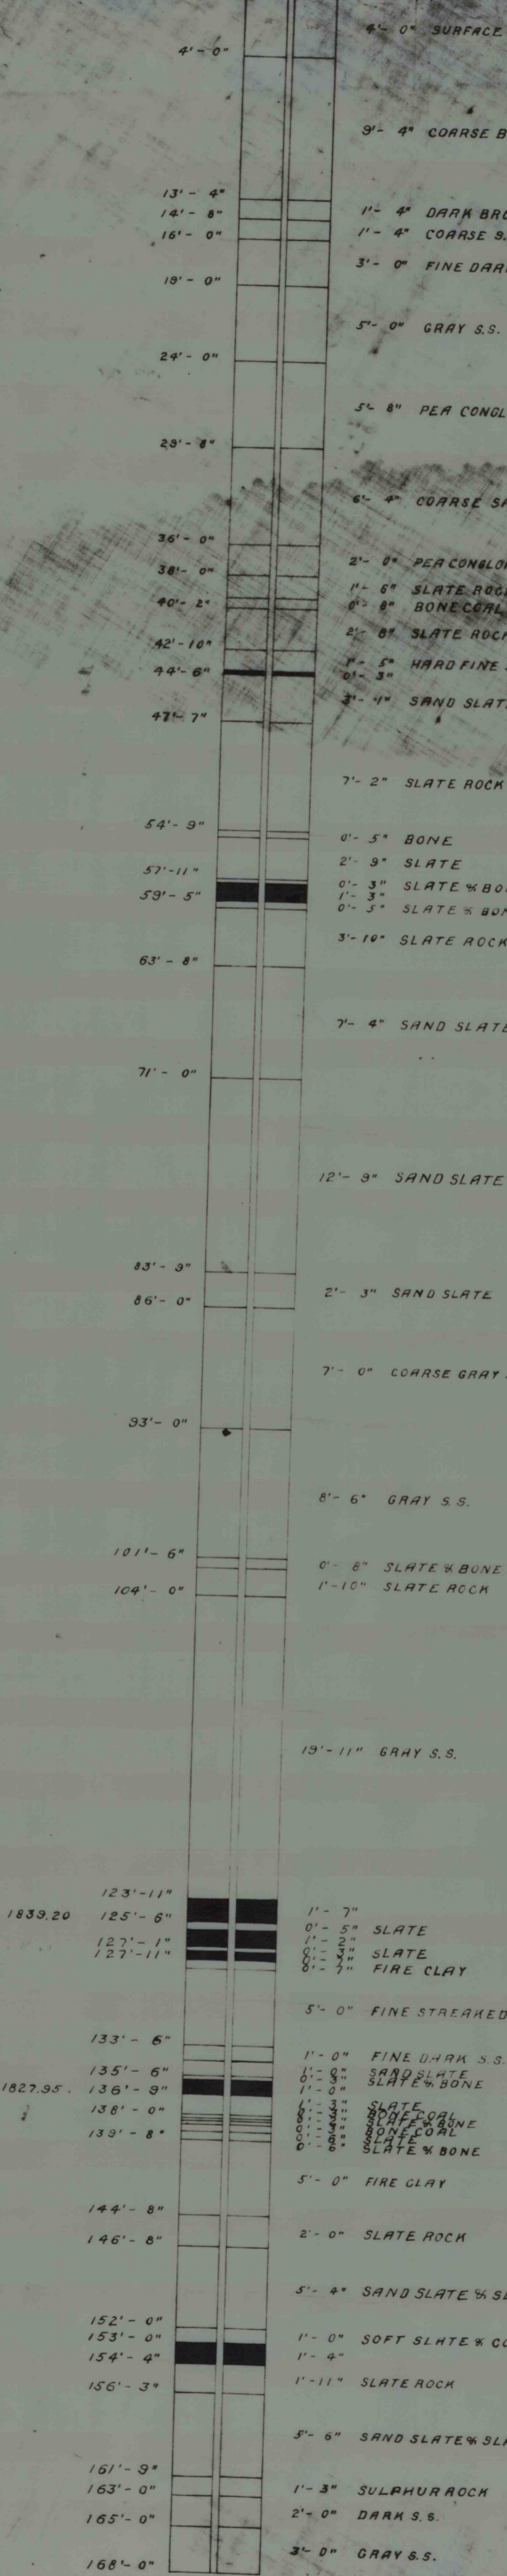

BORE HOLE NO. 20
 STARTED 7/24/01 COMPLETED 8/2/01
 WILLIAM SCHMIDT RUNNER
 ELEV. 1960.50

