


CROSS SECTION "B"- "B"  
 APPROXIMATE VERTICAL CROSS SECTION LOOKING NORTHEAST  
 SHOWING MINED COAL VEIN WITH RELATION TO THE SURFACE

SCALE 1" = 100' HORIZ. & VERT.

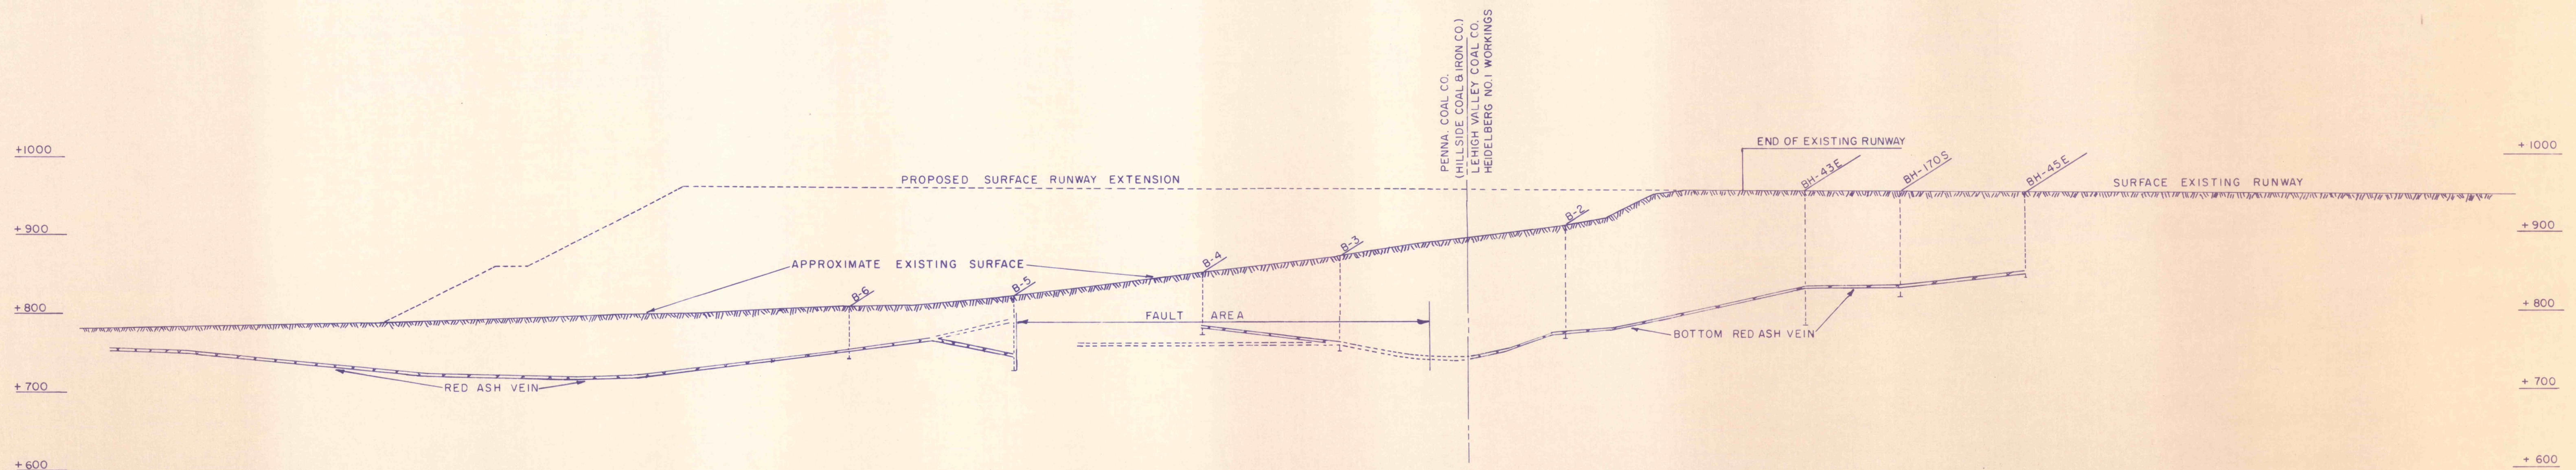

CROSS SECTION "A"- "A"  
 APPROXIMATE VERTICAL CROSS SECTION LOOKING NORTHWEST  
 SHOWING MINED COAL VEINS WITH RELATION TO THE SURFACE

SCALE 1" = 100' HORIZ. & VERT.

MINE CROSS SECTION  
 EXTENSION OF RUNWAY 4/22  
 WILKES-BARRE / SCRANTON AIRPORT  
 AVOCA, PA. FEB. 27 1984  
 SCALE HOR. 1"=100'