


DISTRICT	COUNTY	ROUTE	SECTION	SHEET
4-0	LACKAWANNA	MAIN ST.		12 of 28
DICKSON CITY BOROUGH				
REVISION NUMBER	REVISIONS	DATE	BY	

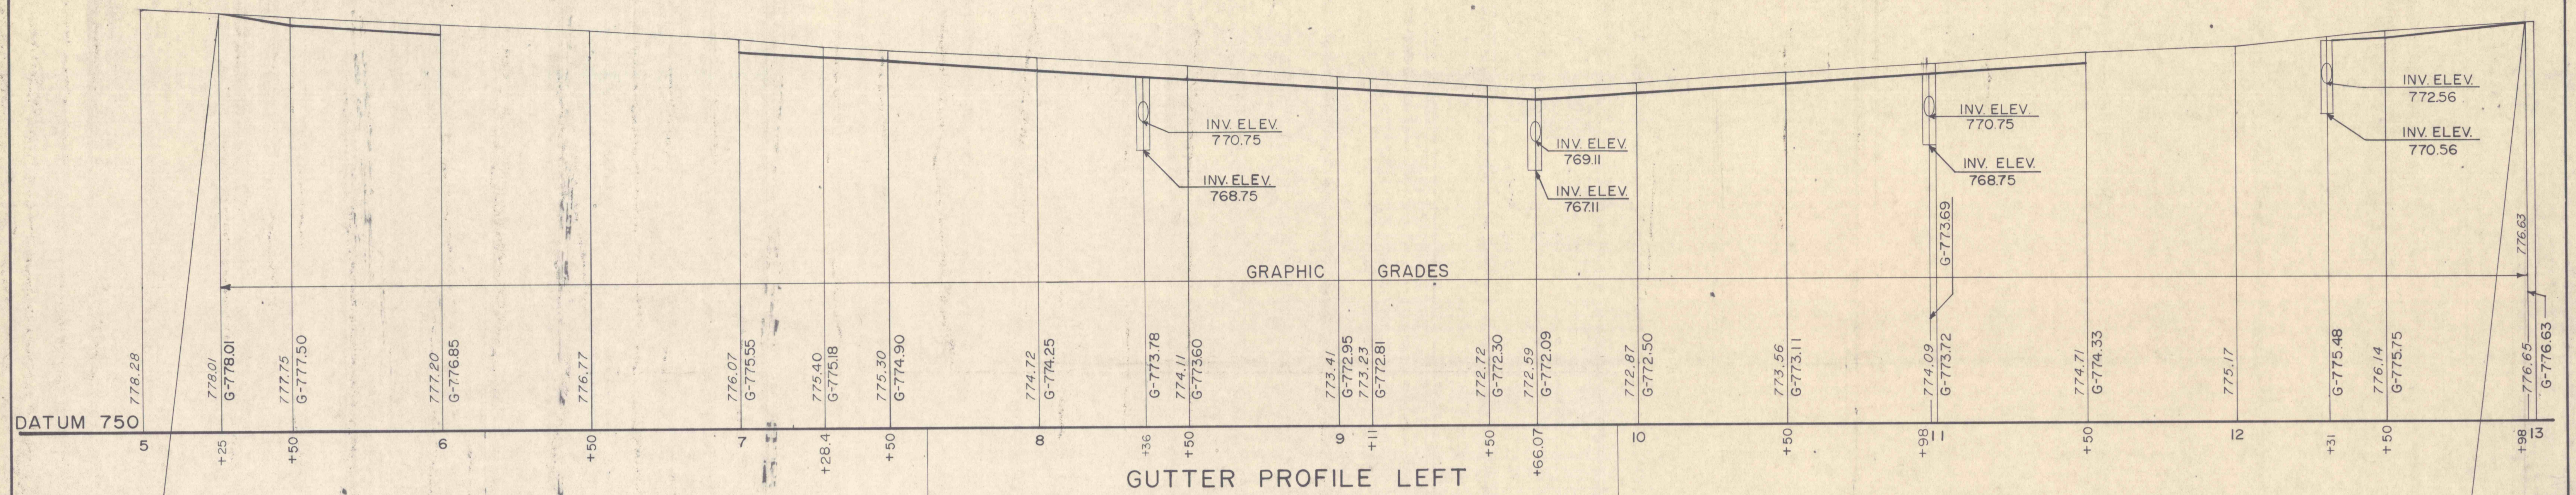

LIMIT OF WORK
 STA. 5+25.00
 MAIN ST.
 DICKSON CITY BORO.
 LACKAWANNA CO.

PT. STA. 7+62.34 BK=
 P.T. STA. 7+62.35 AHD.

PT. STA. 9+93.09 BK=
 P.T. STA. 9+93.30 AHD.

LIMIT OF WORK
 STA. 12+98.00
 MAIN ST.
 DICKSON CITY BORO.
 LACKAWANNA CO.

