


DISTRICT	COUNTY	ROUTE	SECTION	SHEET	
4-0	LACKAWANNA	MAIN ST.		14 of 28	
BLAKELY BOROUGH					
REVISION NUMBER	REVISIONS			DATE	BY



LIMIT OF WORK  
 STA. 10+00.00  
 MAIN ST.  
 BLAKELY BORO.  
 LACKAWANNA CO.

PT. STA. 12+56.86 BK. =  
 PT. STA. 12+56.90 AHD.

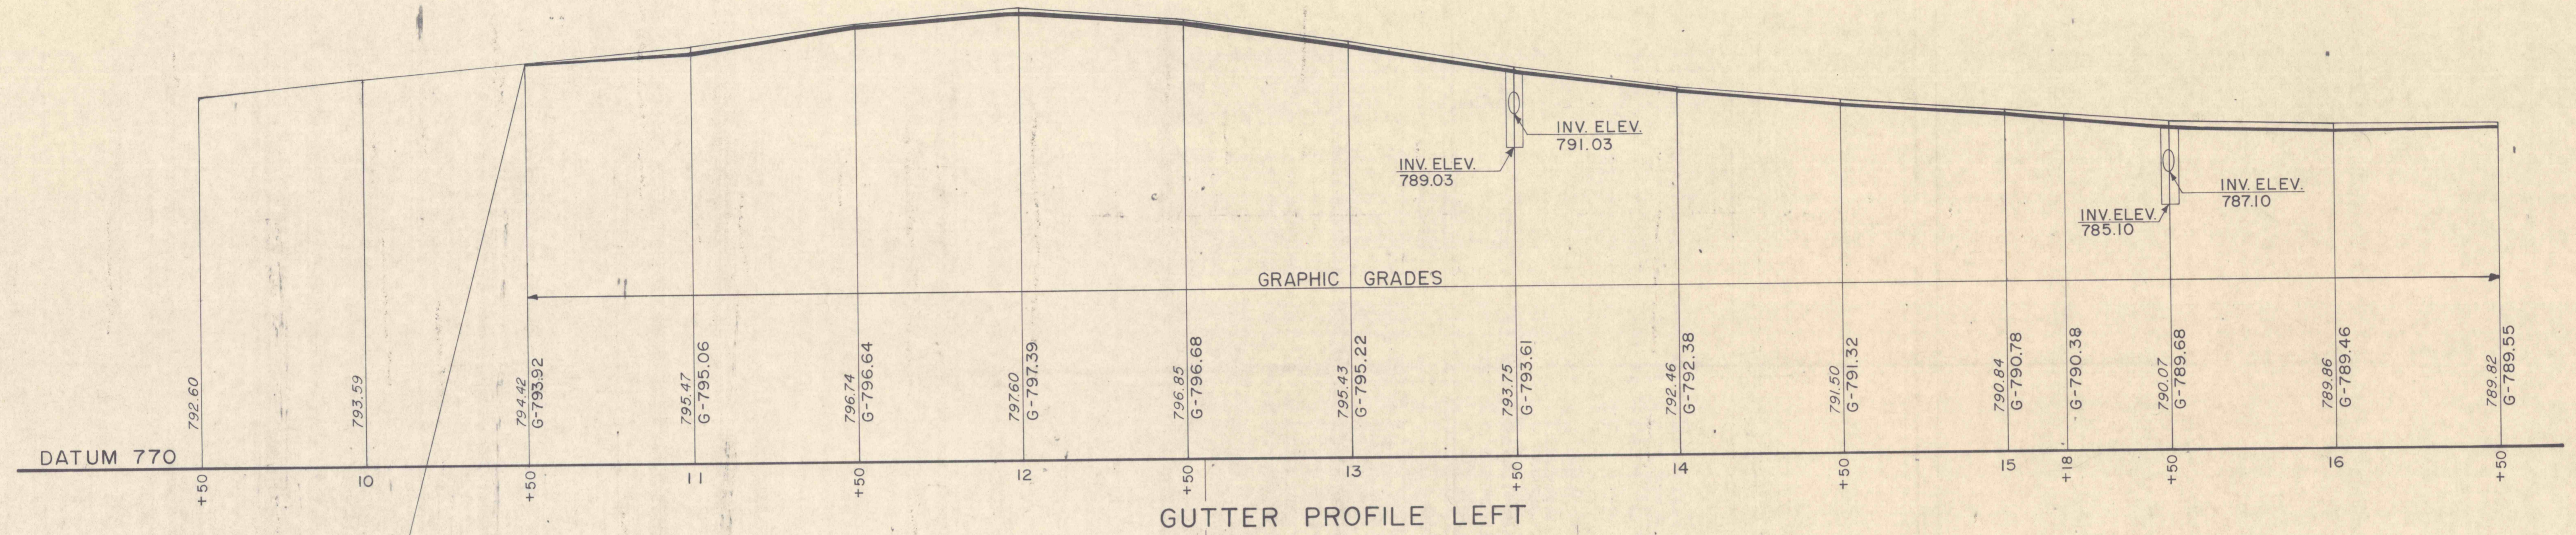