


DISTRICT	COUNTY	ROUTE	SECTION	SHEET
4-0	LACKAWANNA	MAIN ST.		16 of 28
BLAKELY BOROUGH				
REVISION NUMBER	REVISIONS			DATE BY



PT. STA. 17+14.47 BK =
P.T. STA. 17+14.63 AHD.

PT. STA. 22+77.99 BK =
P.T. STA. 22+78.04 AHD.

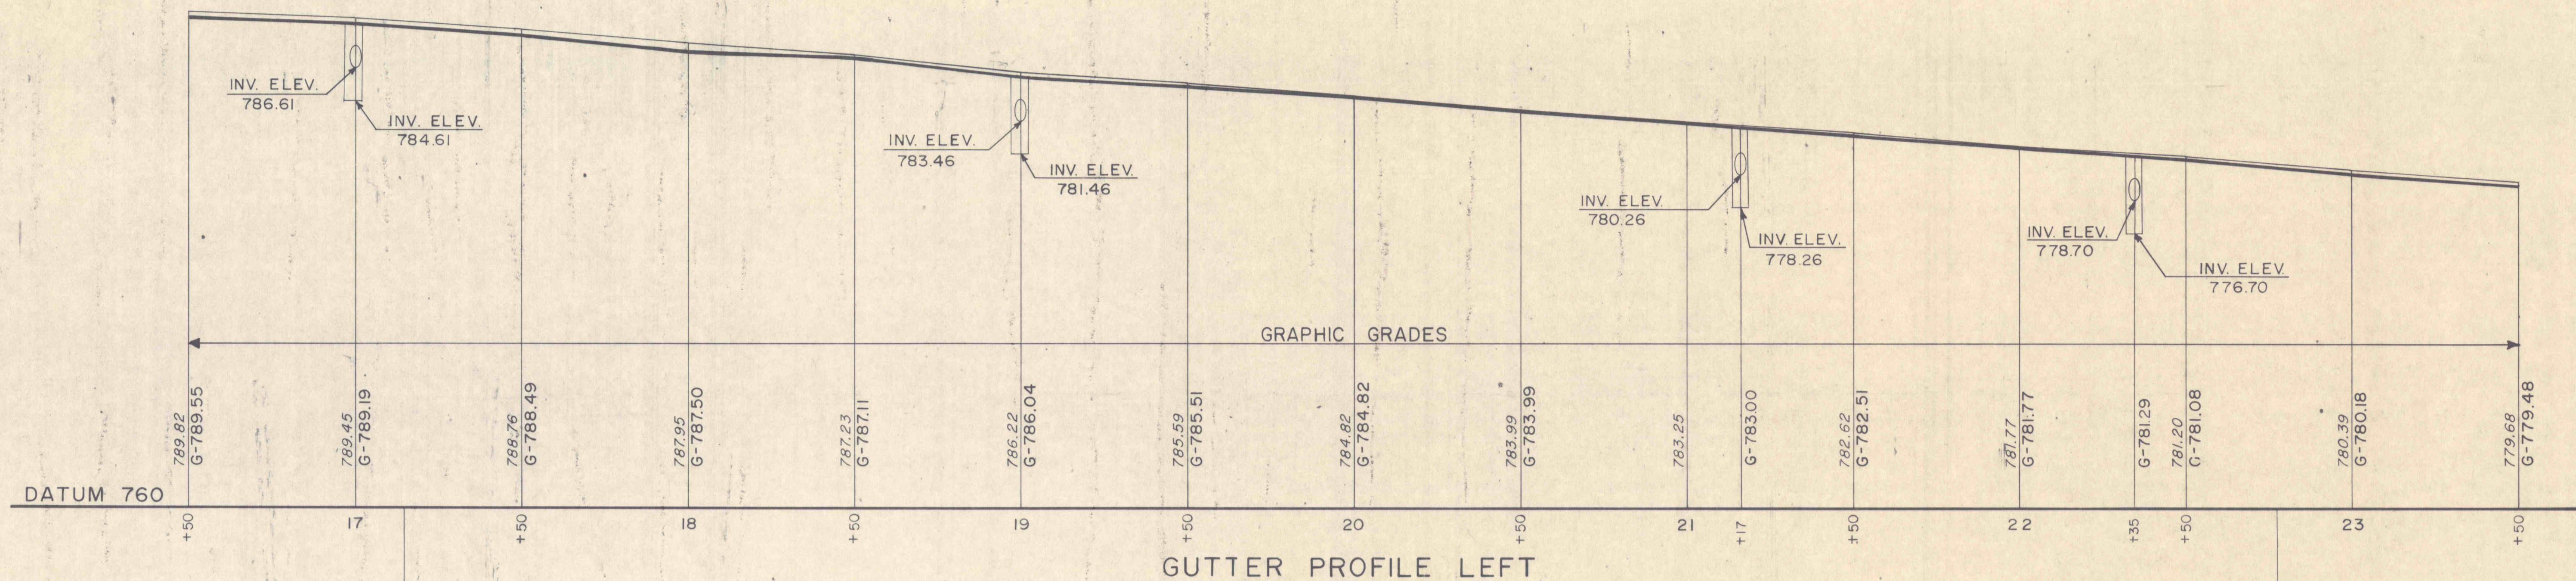