


| | | | | |
|-----------------|------------|----------|---------|----------|
| DISTRICT | COUNTY | ROUTE | SECTION | SHEET |
| 4-0 | LACKAWANNA | MAIN ST. | | 18 of 28 |
| BLAKELY BOROUGH | | | | |
| REVISION NUMBER | REVISIONS | | | DATE BY |
| | | | | |
| | | | | |
| | | | | |



P.T. STA. 28+26.63 BK =
P.T. STA. 28+26.83 AHD.

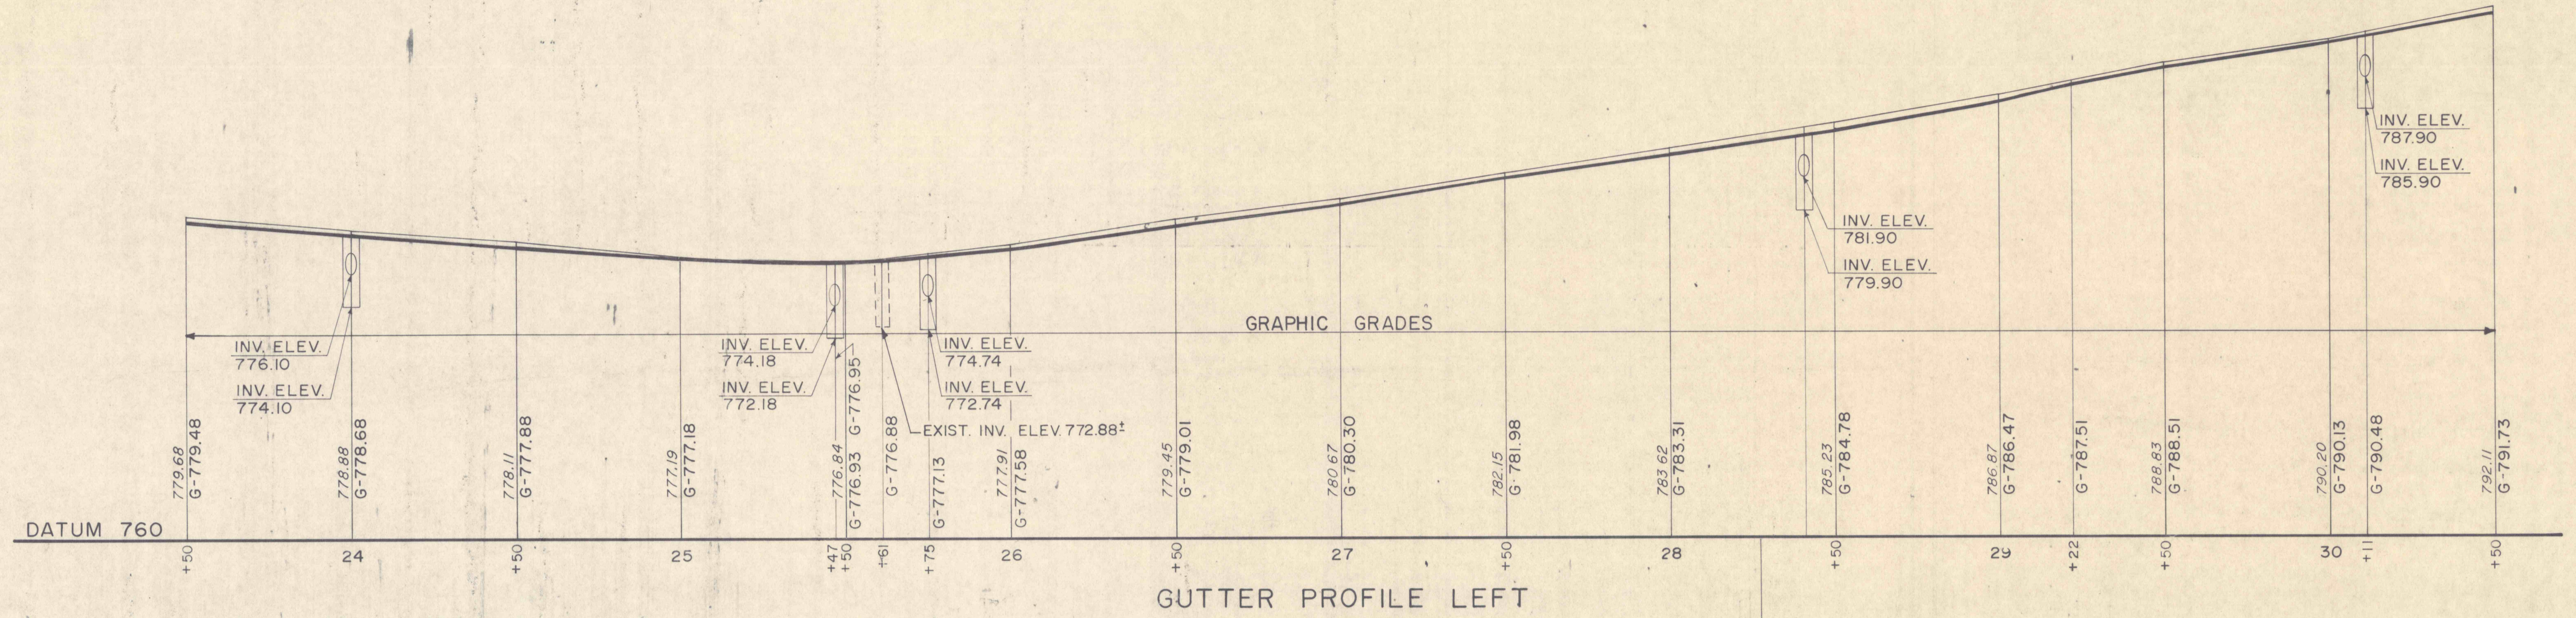