
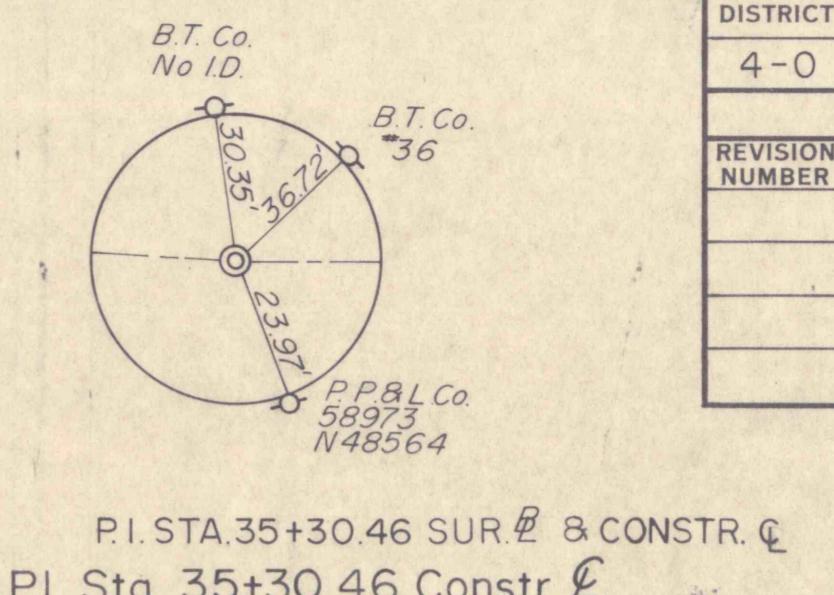



DISTRICT	COUNTY	ROUTE	SECTION	SHEET
4-0	LACKAWANNA	MAIN ST.		19 of 28
BLAKELY BOROUGH				
REVISION NUMBER	REVISIONS	DATE	BY	

B.M. No. 5 Elev. 792.08  
 R.R. Spike in Pole  
 B.T. Co. #154  
 15' Left Sta. 30+22

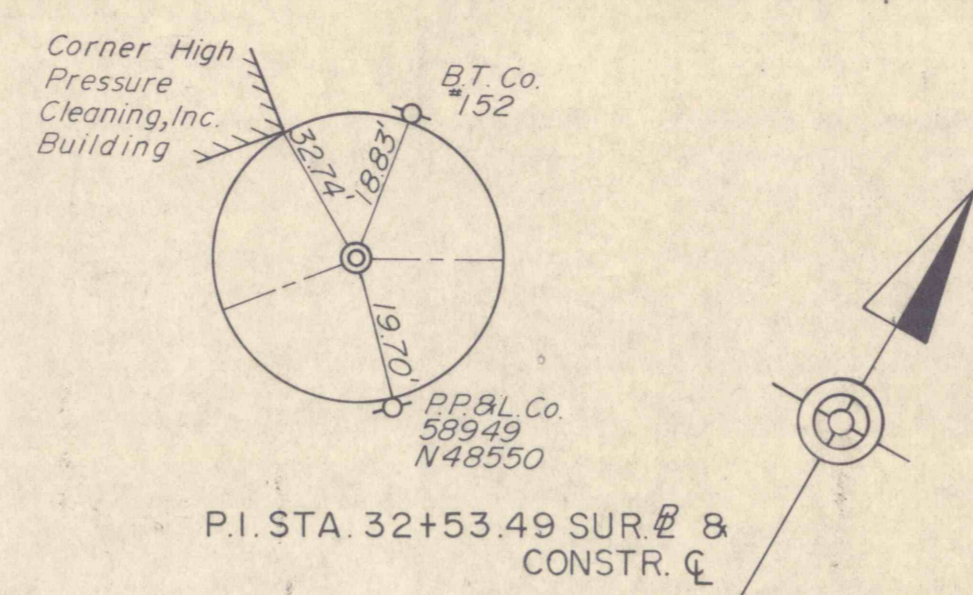

B.M. No. 6 Elev. 799.88  
 R.R. Spike in Pole  
 B.T. Co. #37  
 15' Left Sta. 36+25

PC Sta. 35+01.00  
 PT. Sta. 35+59.92  
 $\Delta = 2^\circ-56'-45''$  Lt.  
 $D = 5^\circ-00'$   
 $T = 29.46'$   
 $L = 58.92'$   
 $R = 1145.92'$

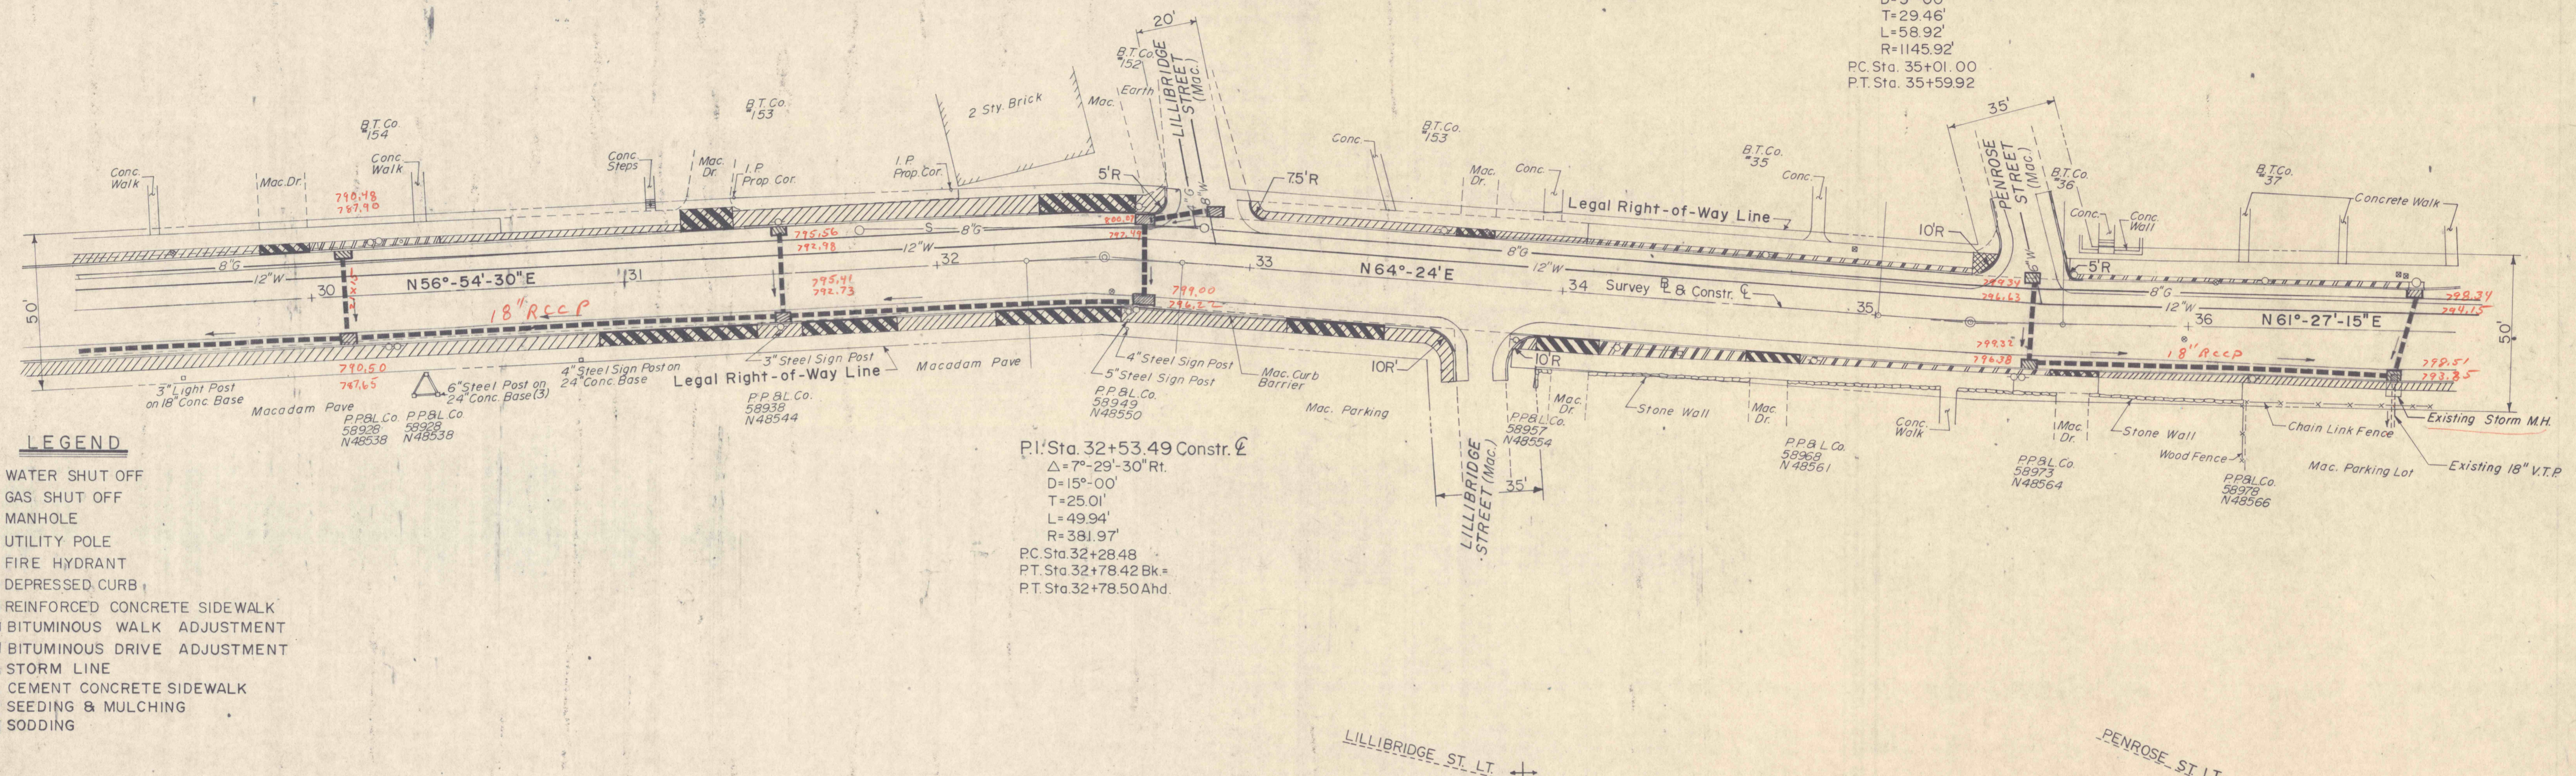

P.I. Sta. 32+53.49 Constr. CL  
 $\Delta = 7^\circ-29'-30''$  Rt.  
 $D = 15^\circ-00'$   
 $T = 25.01'$   
 $L = 49.94'$   
 $R = 381.97'$   
 PC Sta. 32+28.48  
 PT. Sta. 32+78.42 Bk. =  
 PT. Sta. 32+78.50 Ahd.

**LEGEND**

- WATER SHUT OFF
- GAS SHUT OFF
- MANHOLE
- UTILITY POLE
- FIRE HYDRANT
- DEPRESSED CURB
- ▨ REINFORCED CONCRETE SIDEWALK
- ▨ BITUMINOUS WALK ADJUSTMENT
- ▨ BITUMINOUS DRIVE ADJUSTMENT
- STORM LINE
- ▨ CEMENT CONCRETE SIDEWALK
- ▨ SEEDING & MULCHING
- ▨ SODDING

