


DISTRICT	COUNTY	ROUTE	SECTION	SHEET
4-0	LACKAWANNA	MAIN ST.		20 of 28
BLAKELY BOROUGH				
REVISION NUMBER	REVISIONS			DATE BY



P.T. STA. 32+78.42 BK =
P.T. STA. 32+78.50 AHD.

P.T. STA. 37+15.70 BK =
P.T. STA. 37+15.73 AHD.

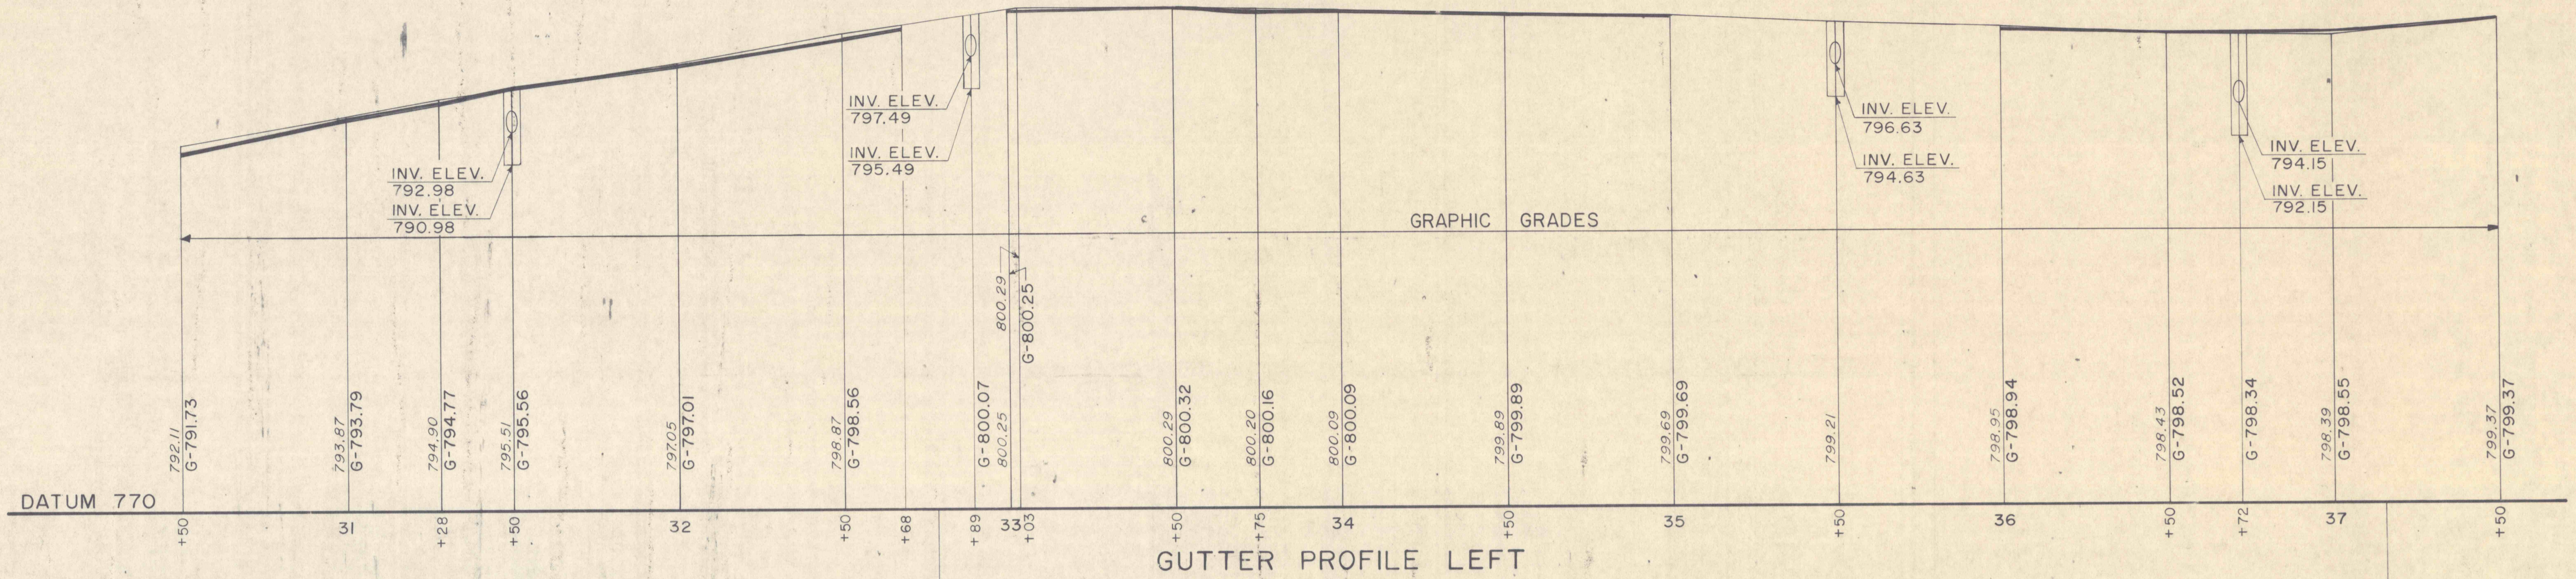