


DISTRICT	COUNTY	ROUTE	SECTION	SHEET
4-0	LACKAWANNA	MAIN ST.		22 of 28
BLAKLEY BOROUGH				
REVISION NUMBER	REVISIONS	DATE	BY	

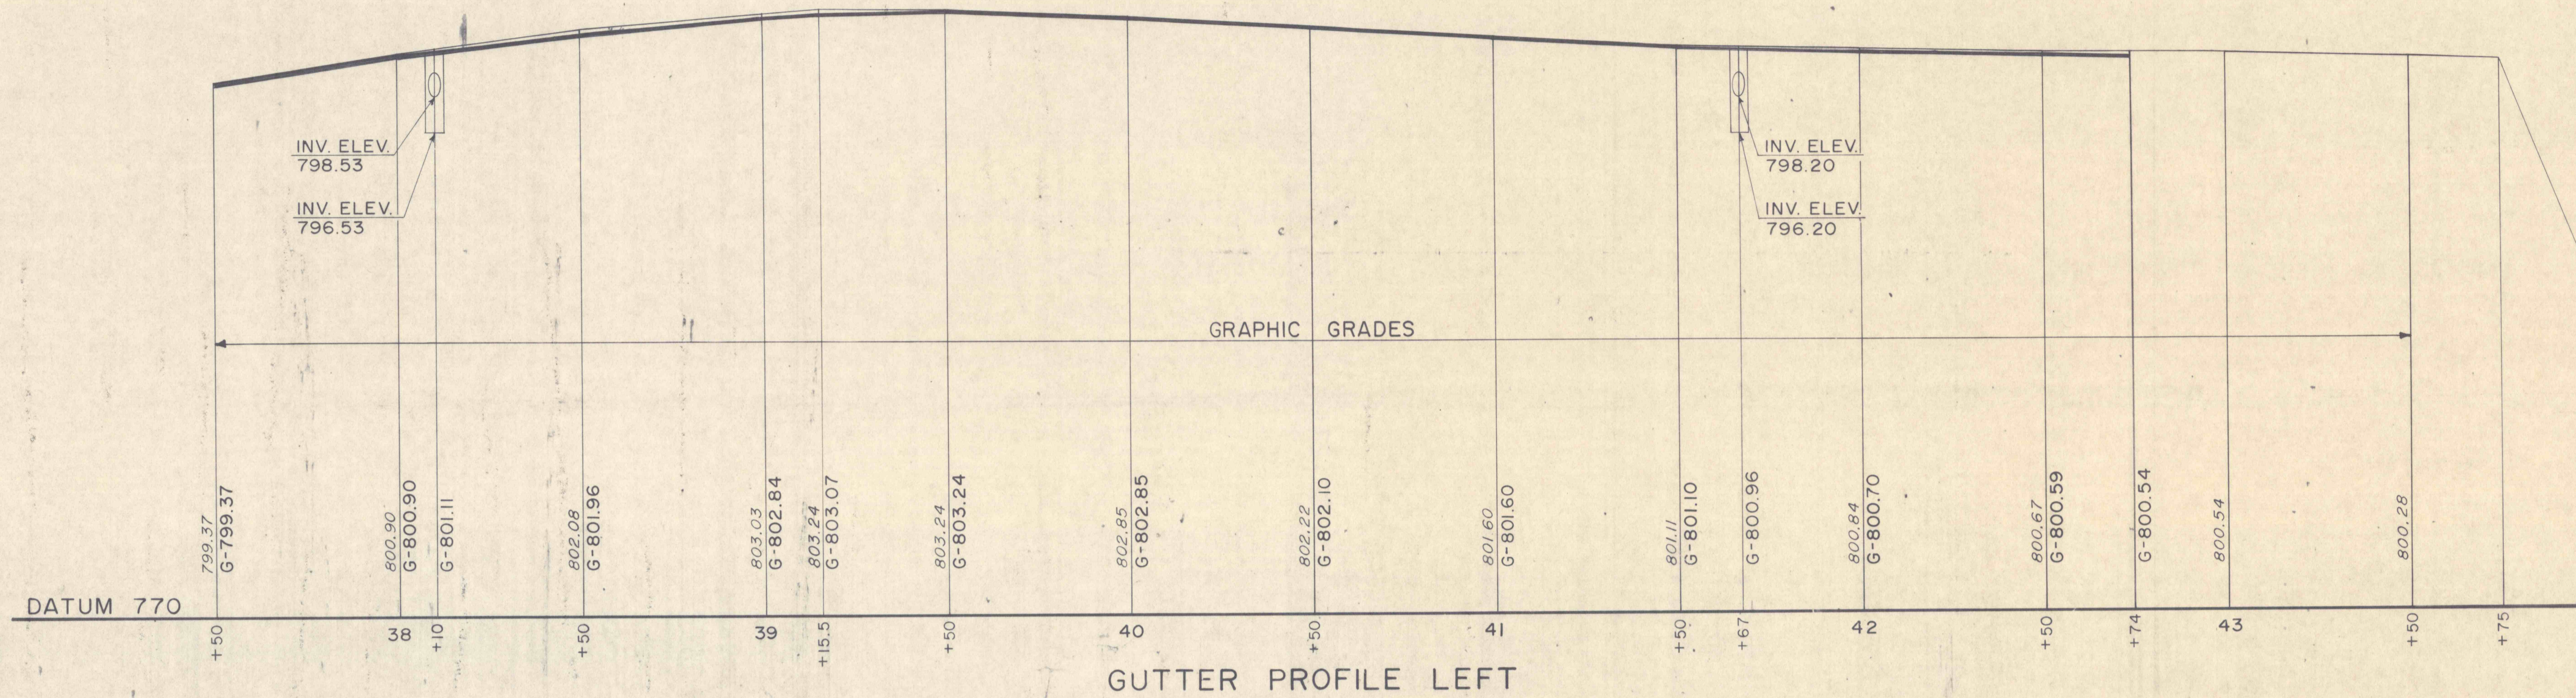

LIMIT OF WORK  
STA. 43+75.00  
MAIN STREET  
BLAKLEY BOROUGH  
LACKAWANNA COUNTY

