



DISTRICT	COUNTY	ROUTE	SECTION	SHEET
4-0	LACKAWANNA	MAIN ST.		23 of 28
ARCHBALD BOROUGH				
REVISION NUMBER	REVISIONS	DATE	BY	

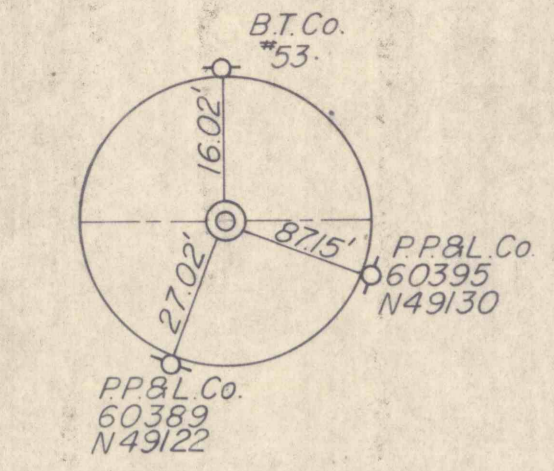


BM. No. 1 Elev 884.19
R.R. Spike in Pole
#60395/N49130
17' Rt. Sta. 5+85

BM. No. 2 Elev 886.53
R.R. Spike in Pole
#60415/N49152
17' Rt. Sta. 8+62

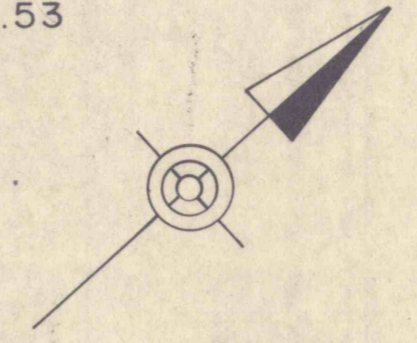

L.O.S. STA. 5+00.00
Survey & Constr. C.

LIMIT OF WORK
STA. 5+75.00
MAIN ST.
ARCHBALD BORO.
LACKAWANNA CO.

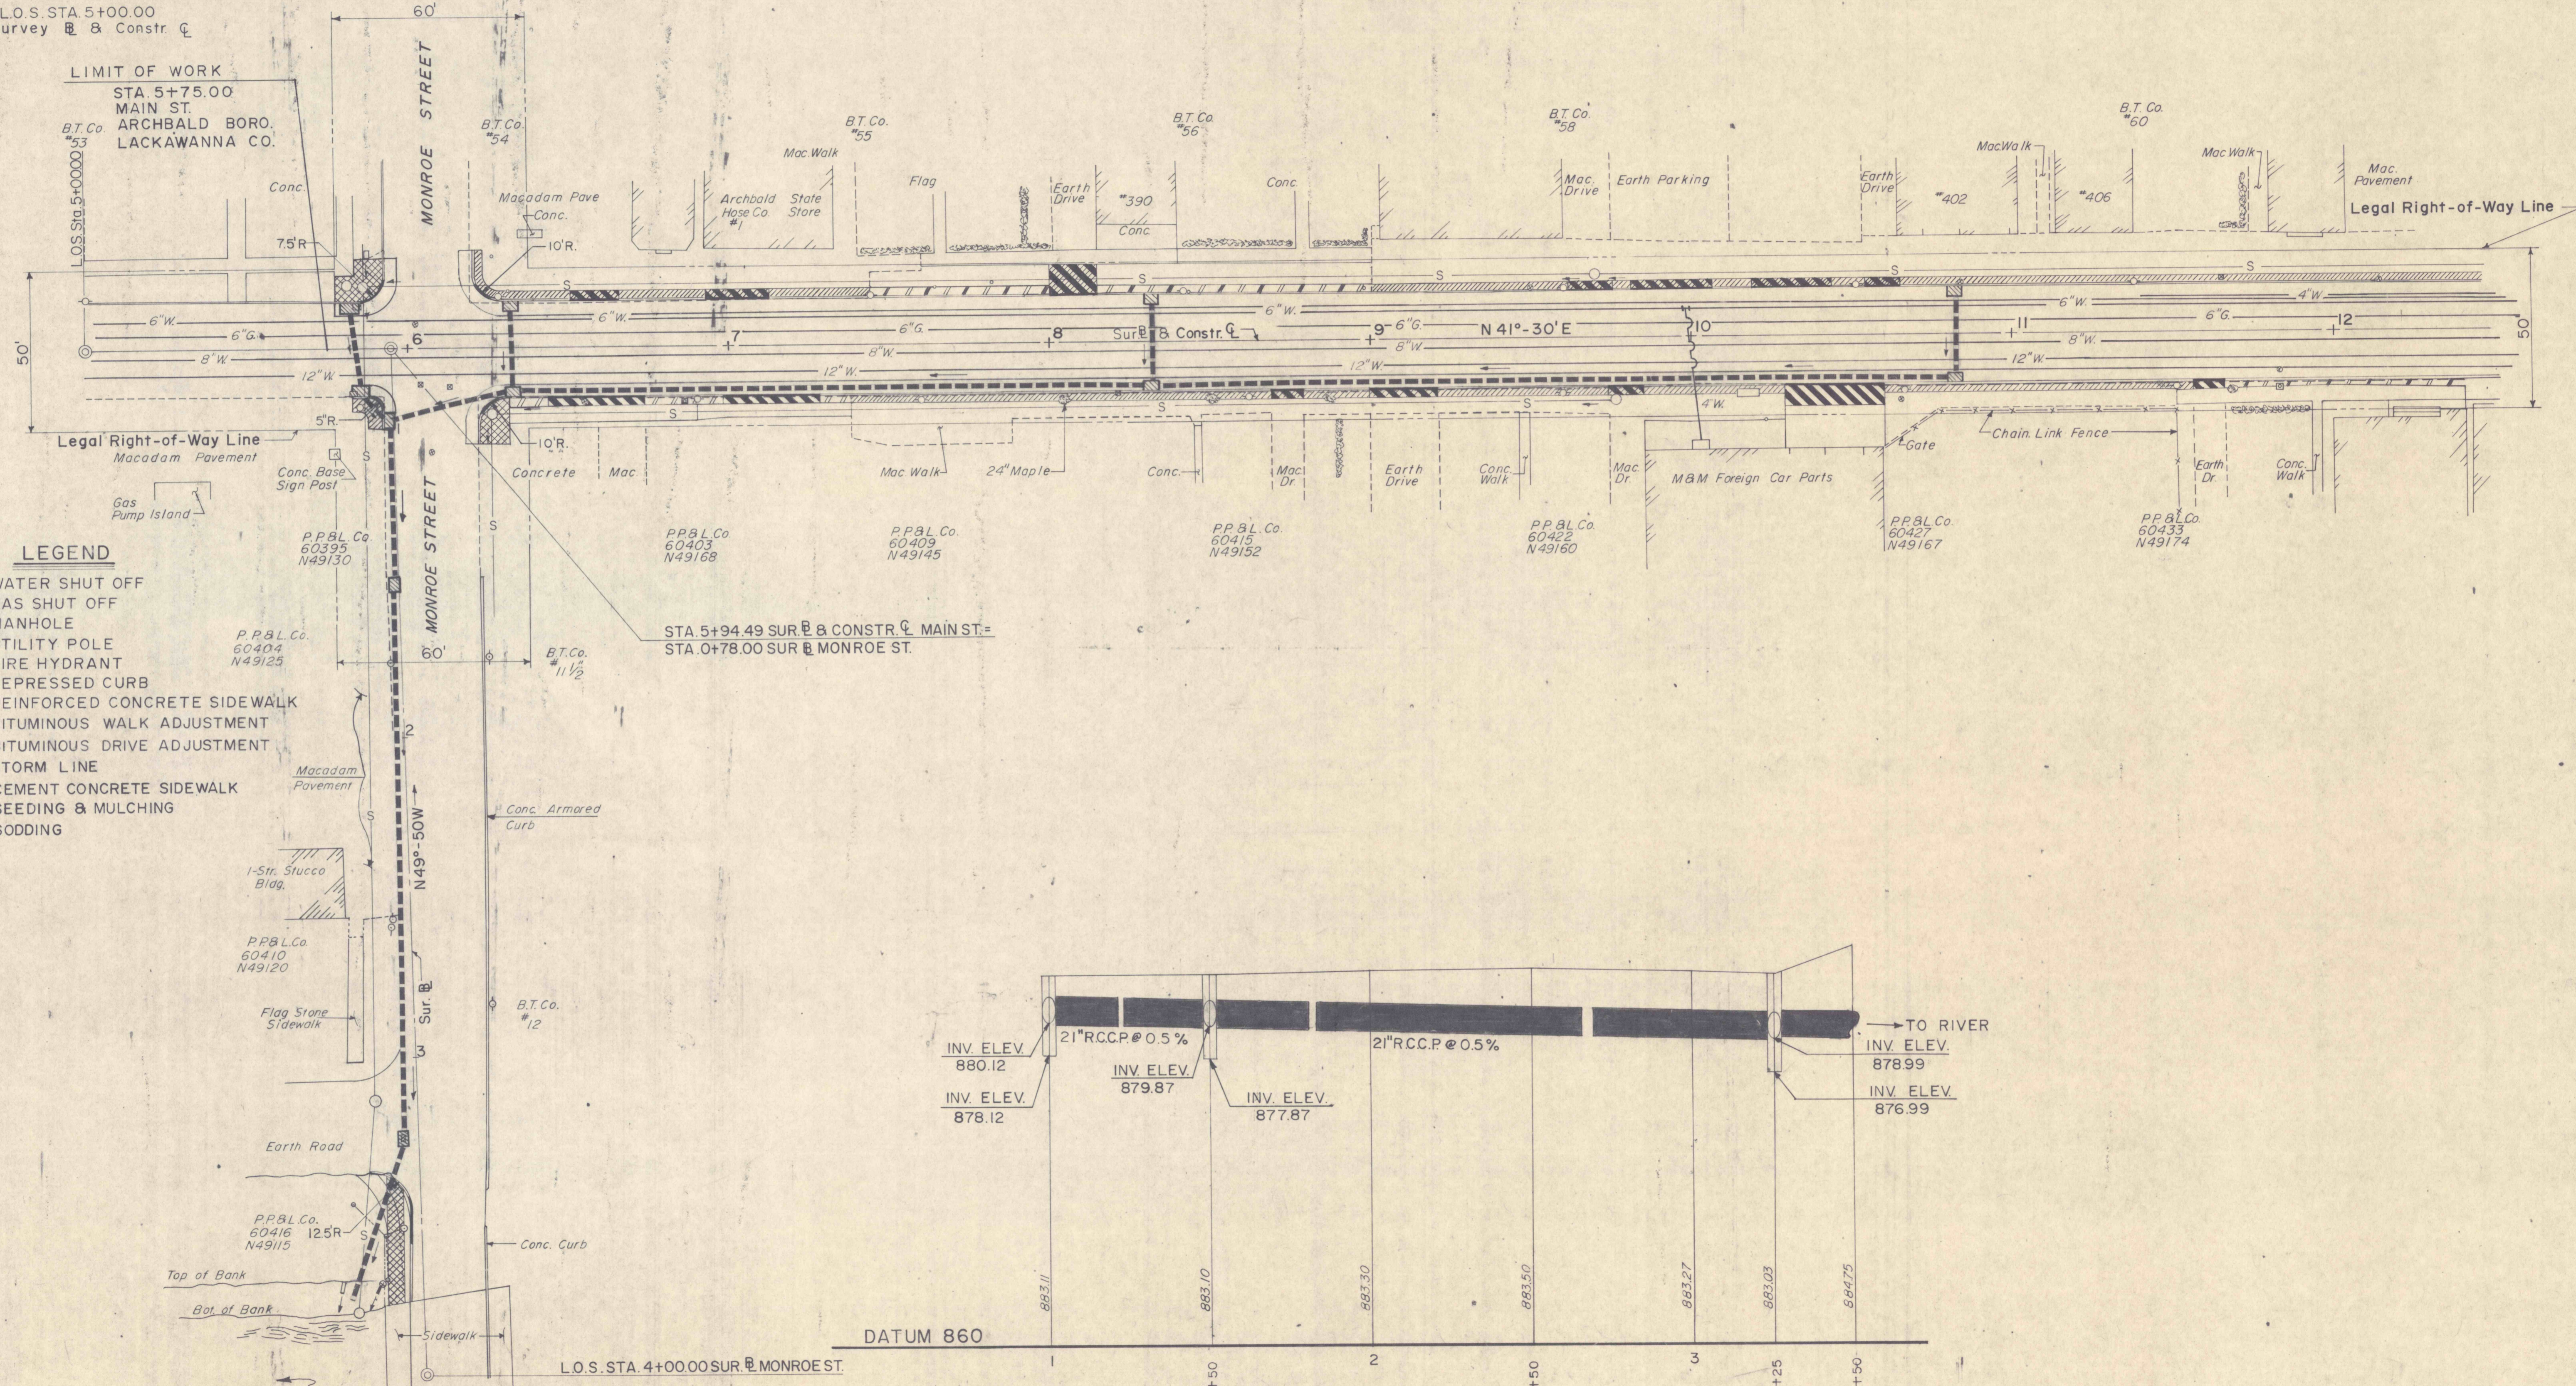

LEGEND

- WATER SHUT OFF
- ⊗ GAS SHUT OFF
- MANHOLE
- UTILITY POLE
- FIRE HYDRANT
- DEPRESSED CURB
- ▨ REINFORCED CONCRETE SIDEWALK
- ▨ BITUMINOUS WALK ADJUSTMENT
- ▨ BITUMINOUS DRIVE ADJUSTMENT
- ▨ STORM LINE
- ▨ CEMENT CONCRETE SIDEWALK
- ▨ SEEDING & MULCHING
- ▨ SODDING

