


DISTRICT	COUNTY	ROUTE	SECTION	SHEET
4-O	LACKAWANNA	MAIN ST.		24 of 28
ARCHBALD BOROUGH				
REVISION NUMBER	REVISIONS			DATE



LIMIT OF WORK
STA. 5+75.00
MAIN ST.
ARCHBALD BORO.
LACKAWANNA CO.

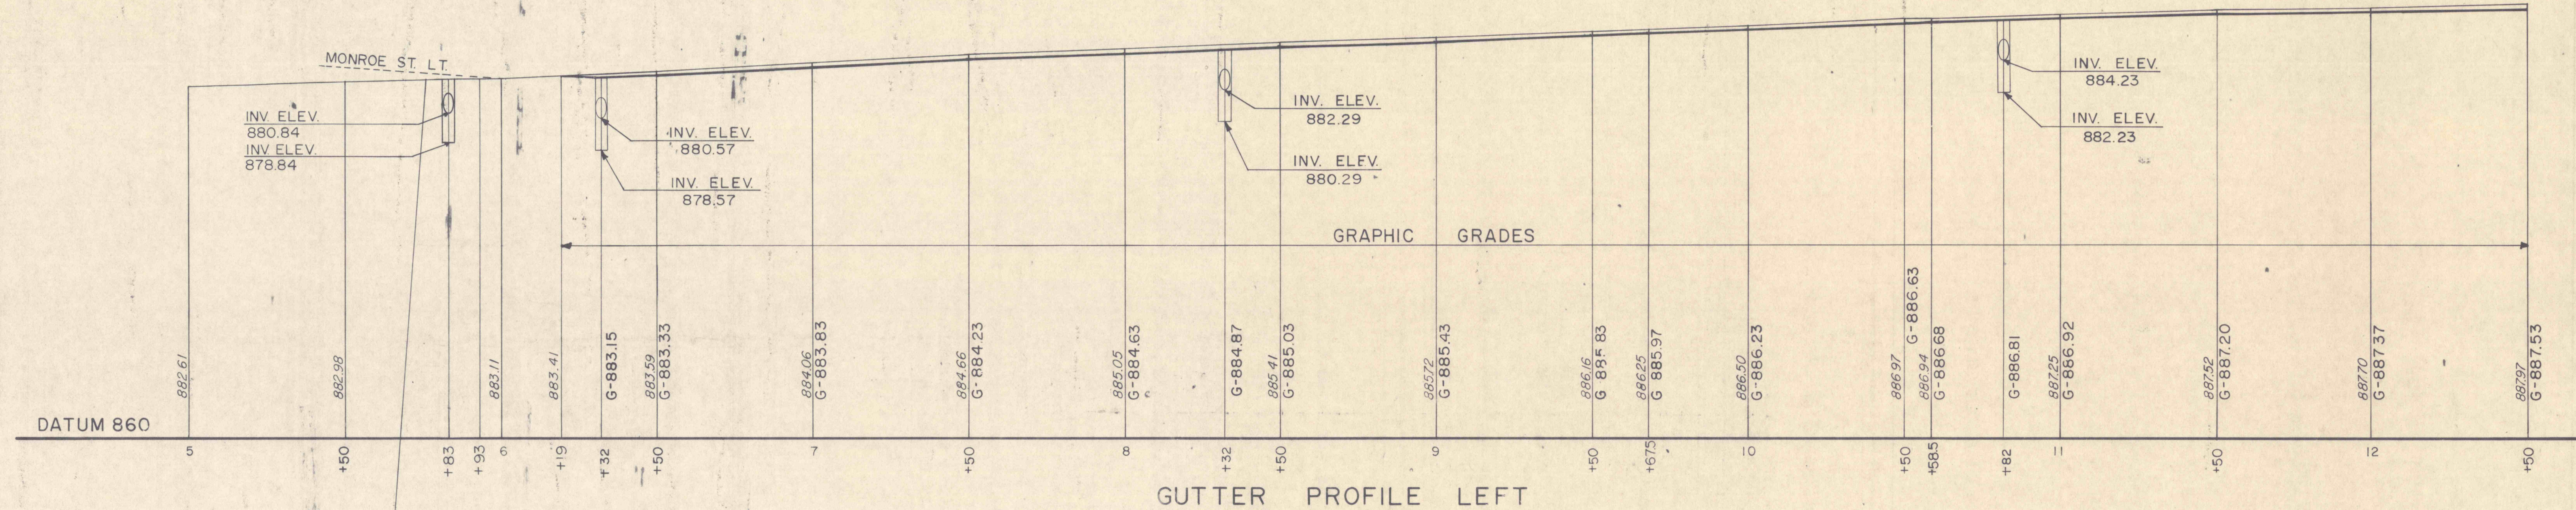