


DISTRICT	COUNTY	ROUTE	SECTION	SHEET	
4-O	LACKAWANNA	MAIN ST.		26 of 28	
ARCHBALD BOROUGH					
REVISION NUMBER	REVISIONS			DATE	BY



STA. 17+38.95 BK. =
STA. 17+38.94 AHD.

PT. STA. 18+75.00 BK. =
PT. STA. 18+75.01 AHD.

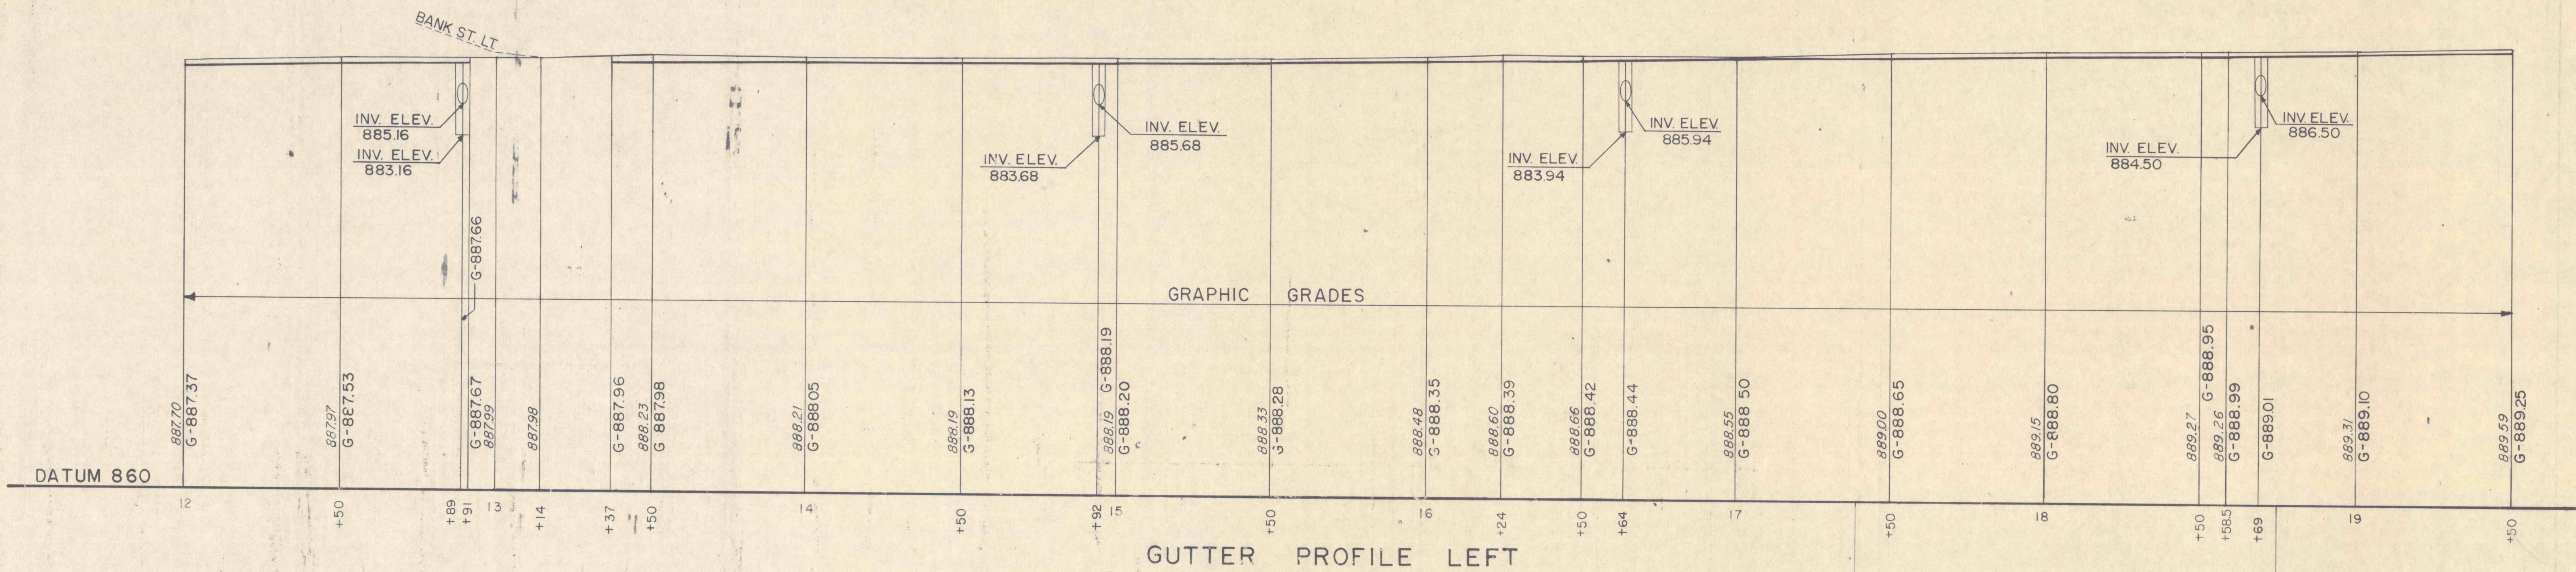