



DISTRICT	COUNTY	ROUTE	SECTION	SHEET	
4-O	LACKAWANNA	MAIN ST.		28 of 28	
ARCHBALD BOROUGH					
REVISION NUMBER	REVISIONS			DATE	BY

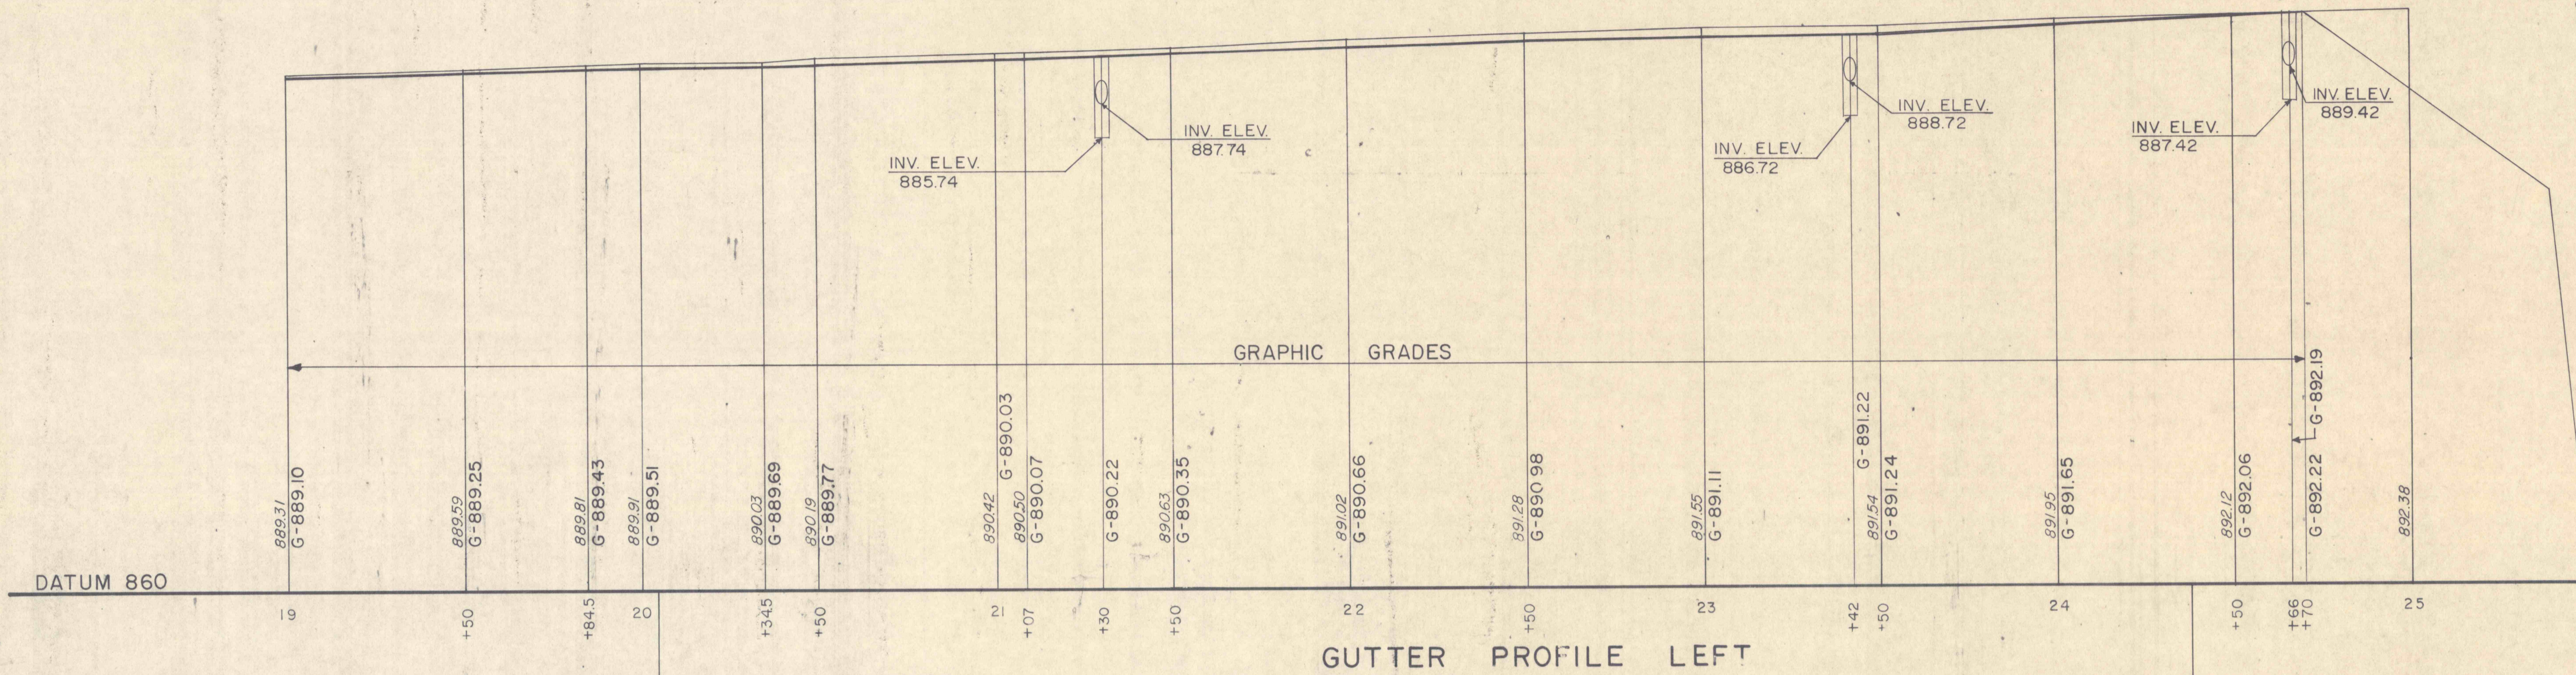

PT. STA. 20+04.66 BK. =
PT. STA. 20+04.67 AHD.

PT. STA. 24+37.79 BK. =
PT. STA. 24+37.95 AHD.

LIMIT OF WORK
STA. 24 + 70.00
MAIN ST.
ARCHBALD BORO.
LACKAWANNA CO.

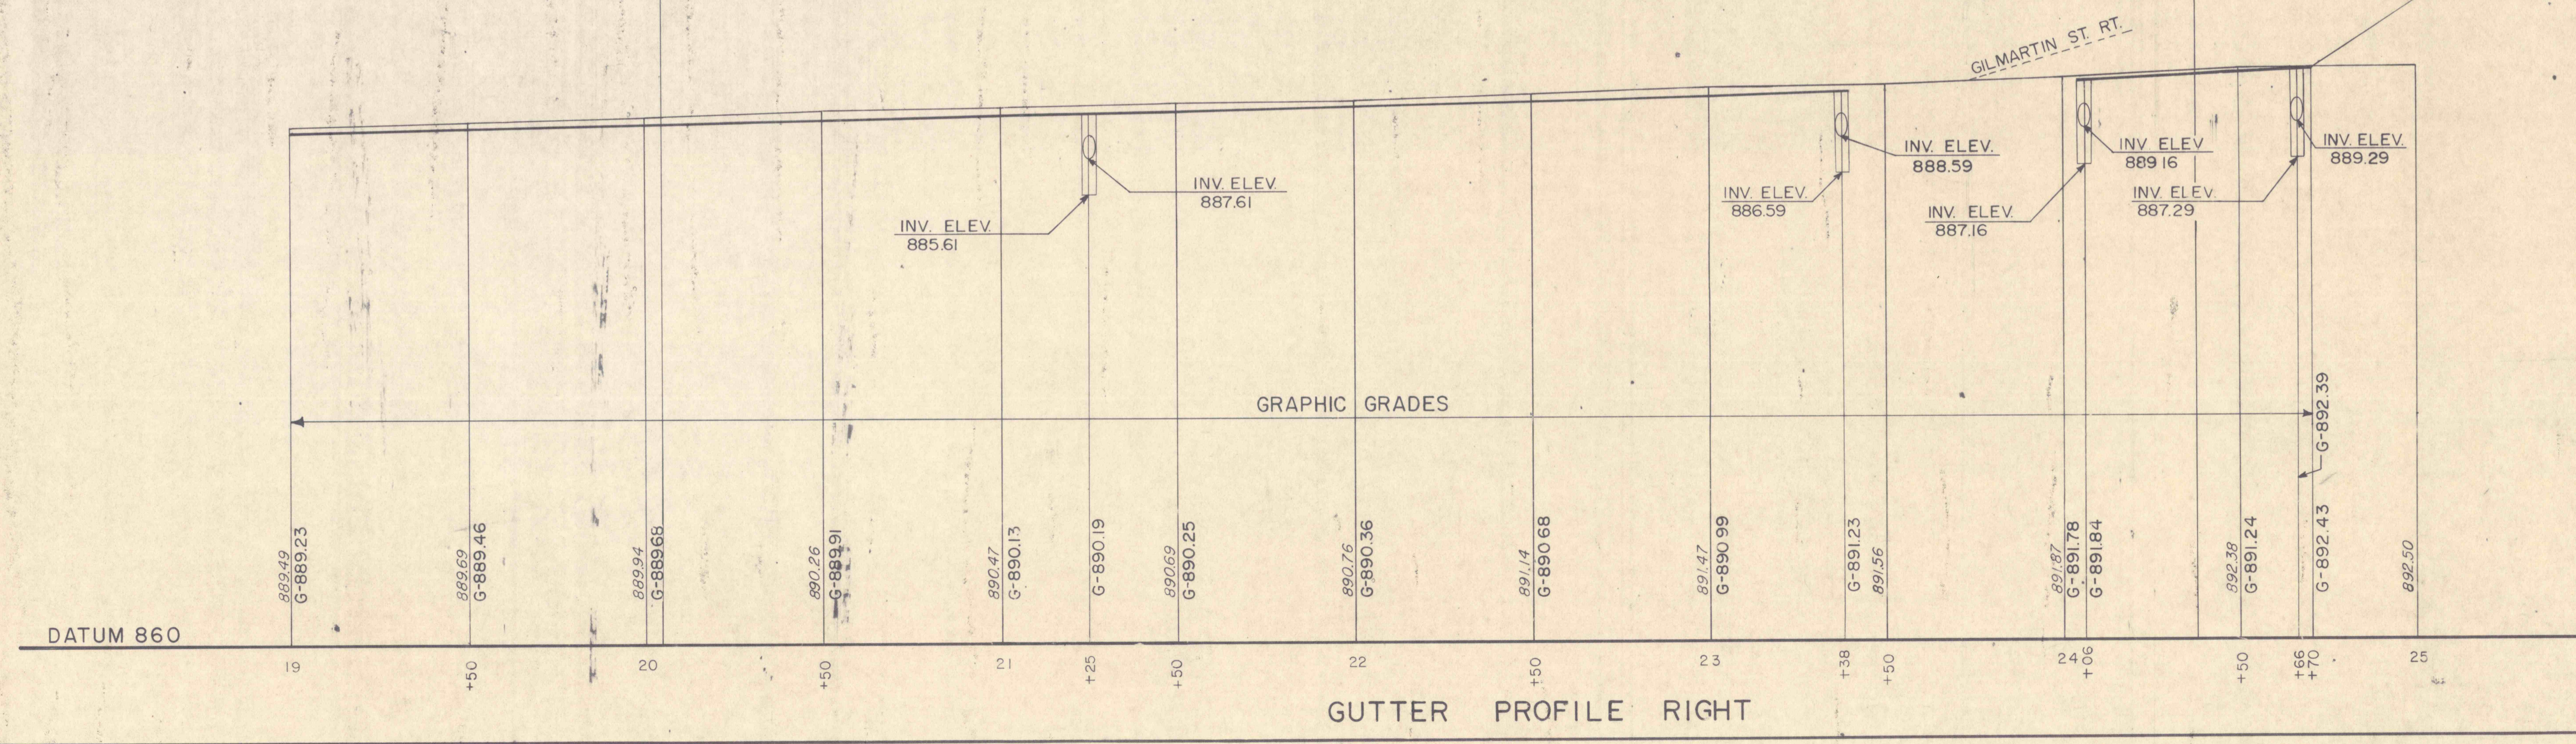

GILMARTIN ST. RT.