

SURFACE

800

700

CLARK

TOP RED ASH


600

BOT. RED ASH

500

DATUM

300

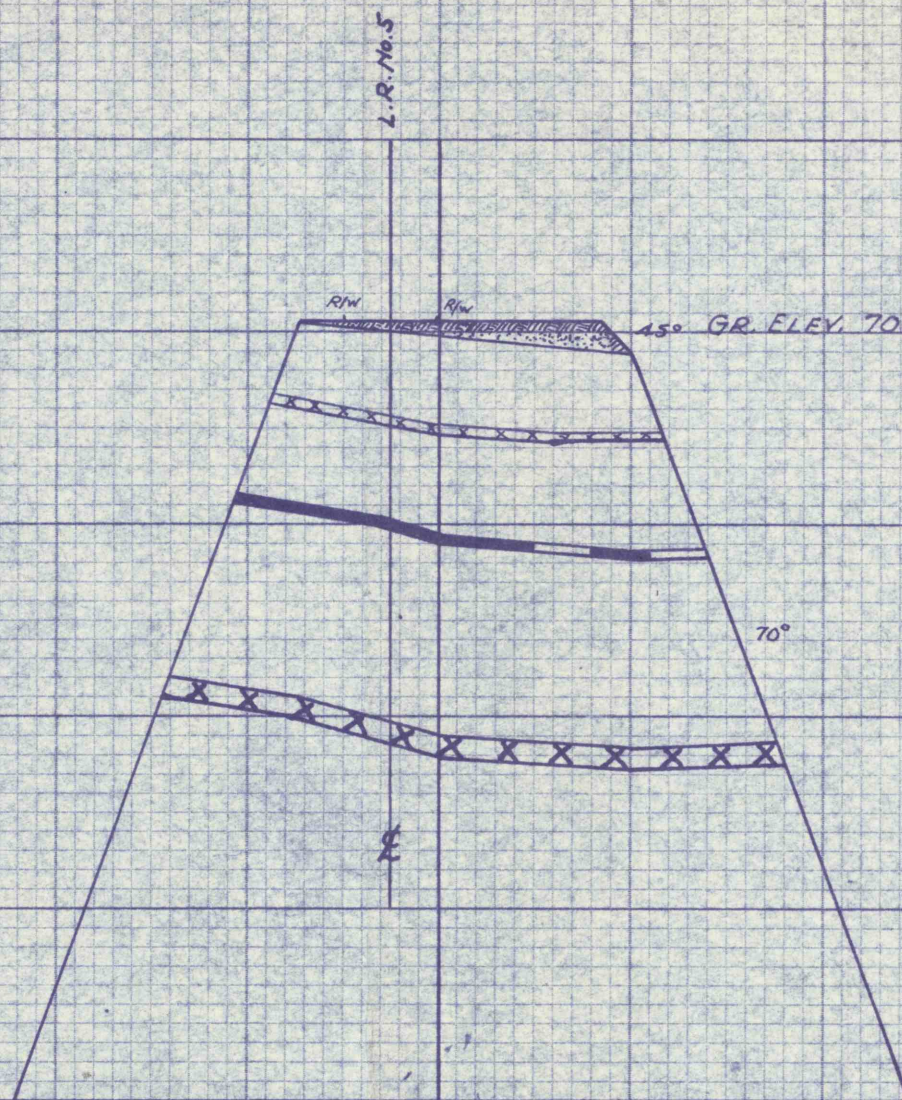

435 + 00
RAMP C & D
CROSS SECTION
LIMITED ACCESS HIGHWAY
ROUTE 40038
SCALE 1"=100' HOR. & VERT.

LEGEND

SOLID

FIRST MINED

EXHAUSTED

