


BORING LOCATION PLAN
(TENTATIVE PIER LOCATIONS SHOWN)

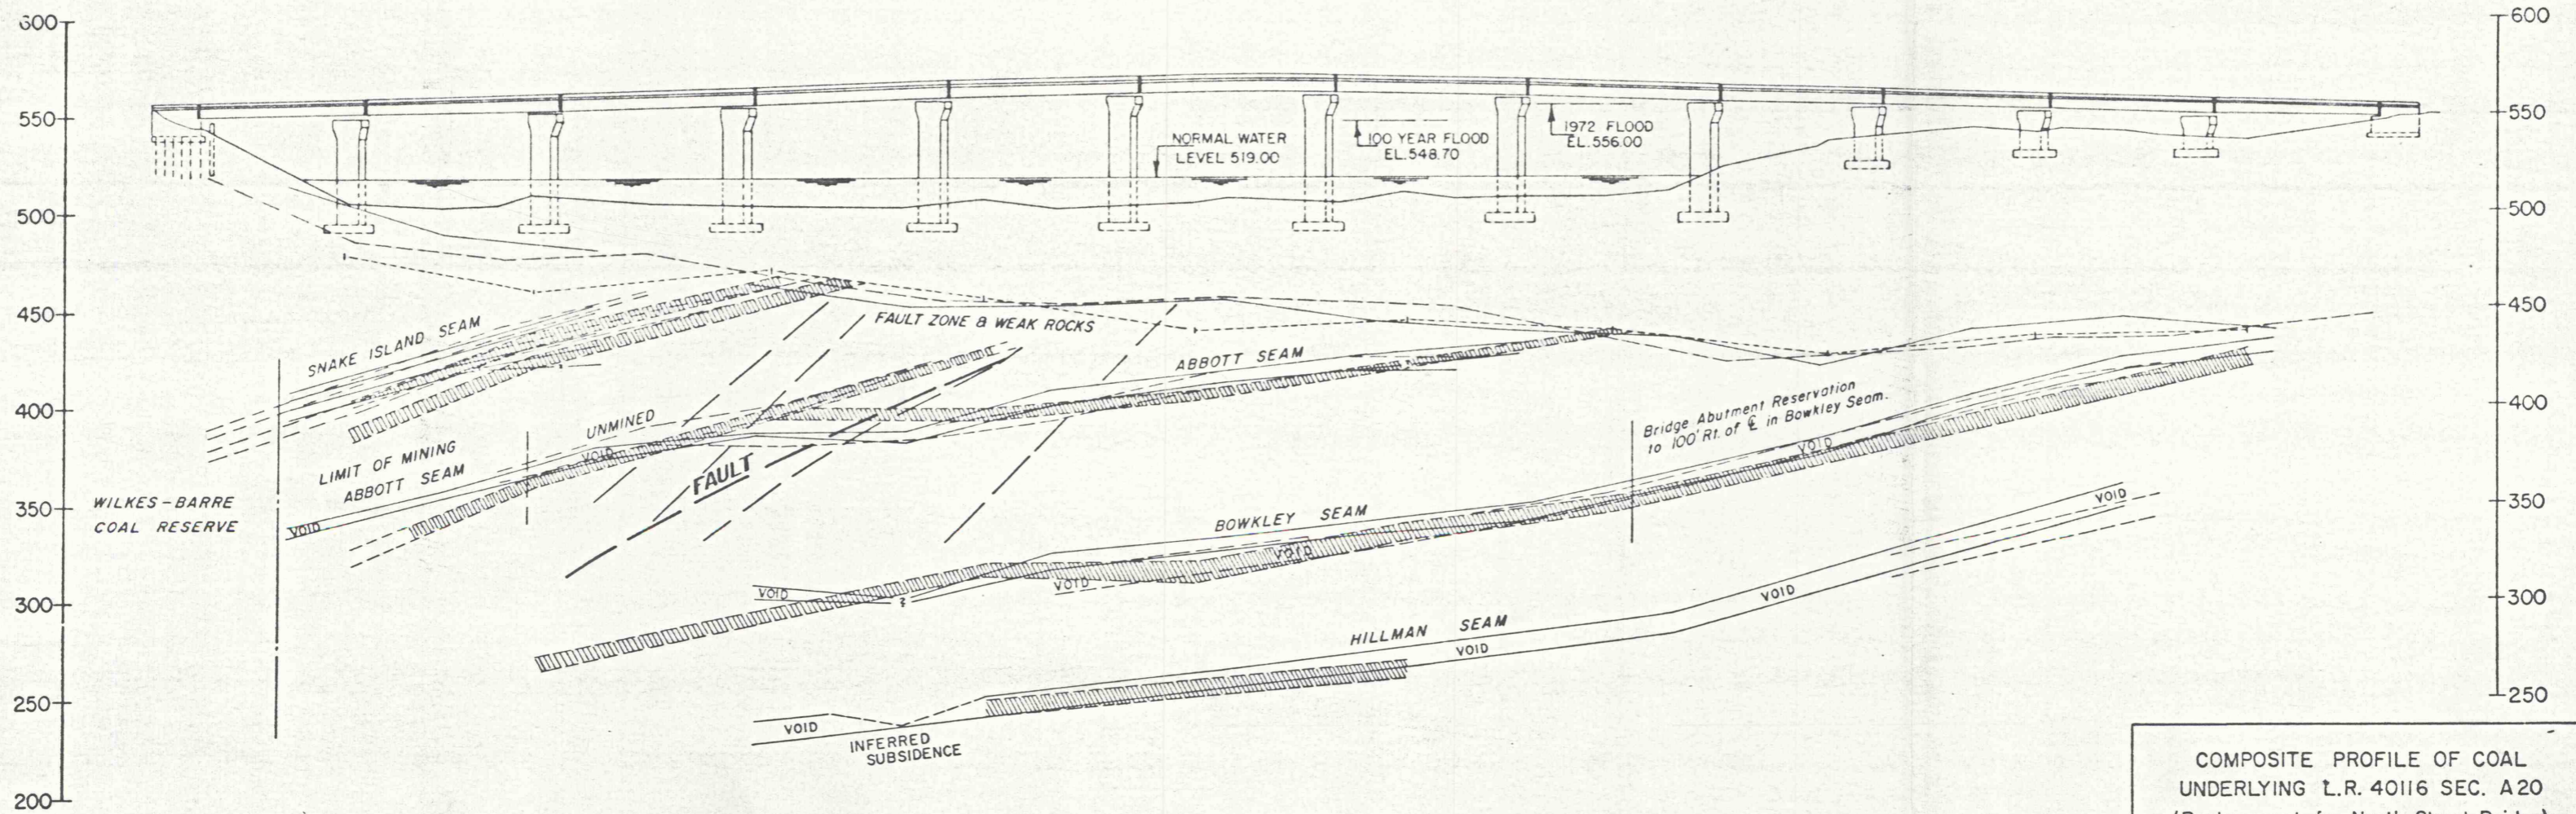

LEGEND

- Coals in profile-borings I through 10
 - Coals in profile-borings II through 26
 - Coals in profile-borings 27 through 40
- Note: See Appendix for Test Boring Logs

PROFILE

COMPOSITE PROFILE OF COAL
UNDERLYING L.R. 40116 SEC. A20
(Replacement for North Street Bridge)
WILKES-BARRE - LUZERNE COUNTY - PENNA.

GEO-SURVEYS, INC.
CAMP HILL, PENNA. 17011

SCALE	DATE
 HORIZONTAL AND VERTICAL	JUNE 28, 1974