


FIELD LOGS & LABORATORY TEST RESULTS STA. 1565+00 to STA. 1580+00

HOLE NO.	STATION (N.B.)	OFF-SET (Ft.)	DEPTH FROM / TO (Ft.)	GROUP CLASS	LAB. NO.	LIQUID LIMIT	PLAST. INDEX	% GRAVEL	% CRSE SAND	% FINE SAND	% SILT	% CLAY	% FINER 0.075mm	MAX. DENSITY (lb/cft)	% OPT. MOIST.
API43	1565+50	30L	0.0/0.5	TOP SOIL											
			0.5/3.3	A-4											
API44	1569+00	30L	0.0/0.5	TOP SOIL											
			0.5/2.6	A-4(5)	AP644	29	6	16	10	13	24	37	53	109.9	15.7
API47	1575+50	30L	0.0/7.0	A-4(8)	AP645	30	7	2	3	4	44	47	69		
			7.0/11.9	A-2-4(0)	AP646	20	NP	6	15	54	6	19	24	121.6	11.4
API69	1576+00	140L	0.0/6.0	COAL BLOSSOM											
			6.0/8.0	SHALE											
API70	1576+00	60R	0.0/13.0	A-4											
			13.0/20.0	A-4 BOULDERS											
			20.0/22.0	SHALE											

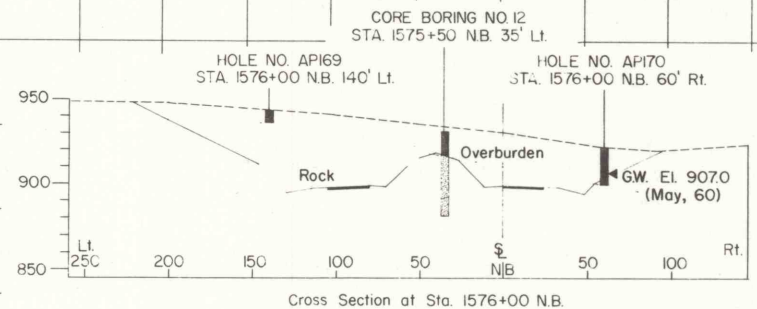

NORTH BOUND