
 
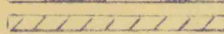
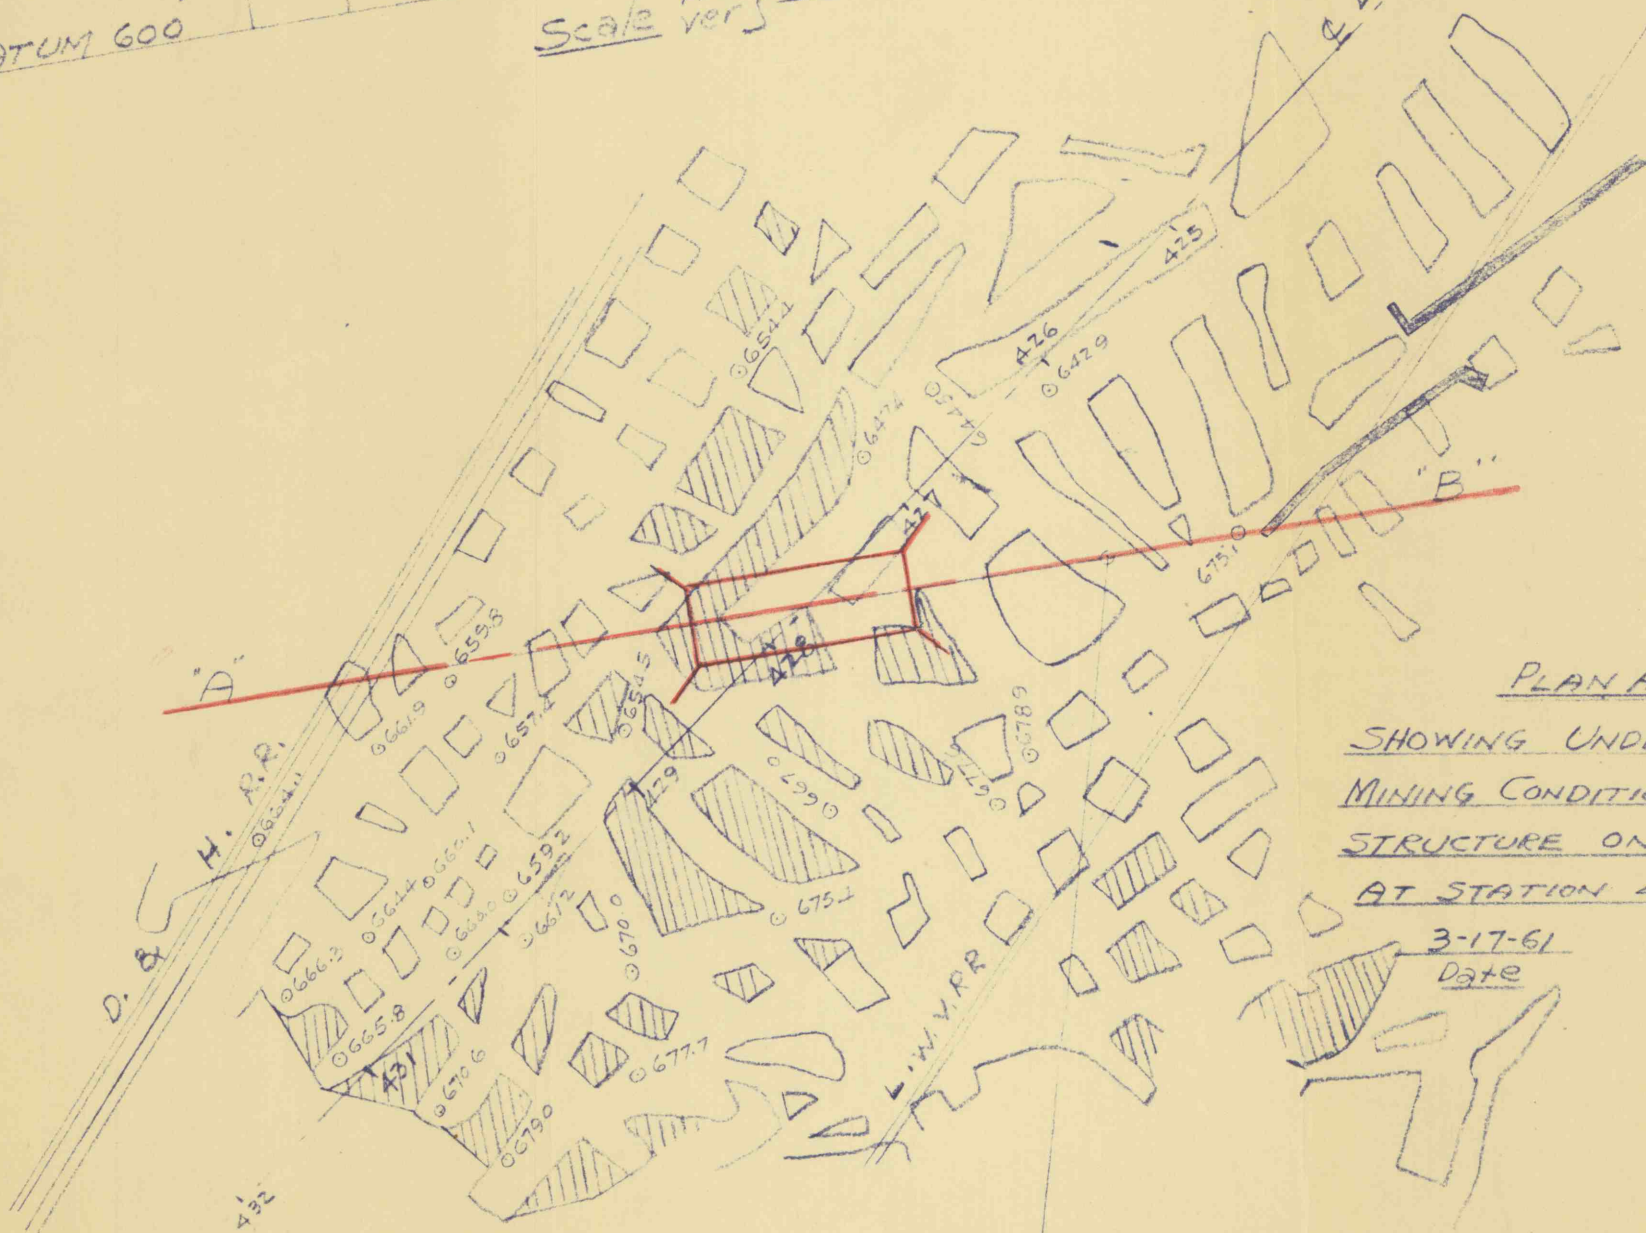


LEGEND

 PILLAR IN PLACE
 PILLAR REMOVED

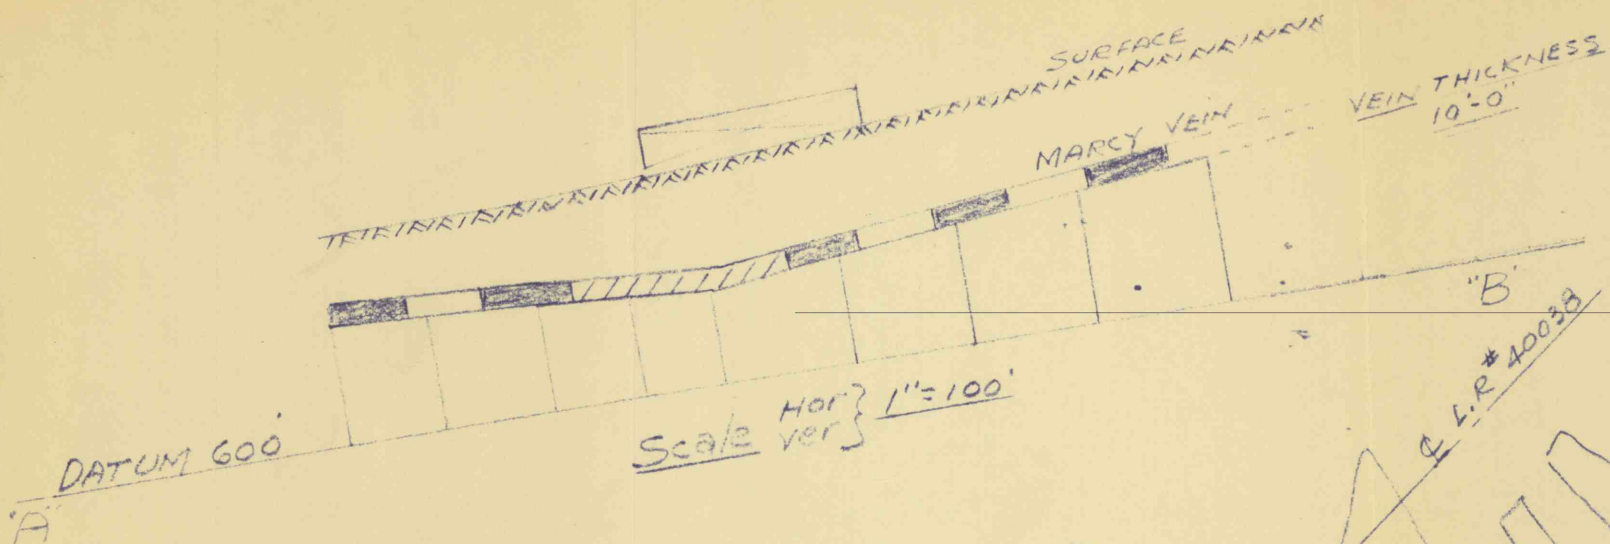

PLAN AND PROFILE

SHOWING UNDERGROUND
MINING CONDITION BENEATH
STRUCTURE ON L.R. #40038
AT STATION 427+80

3-17-61
Date

1\" = 100'
Scale

HEIDELBERG Coal Co. Dupont