


160+00
 10
 170+00

SECTION A-B

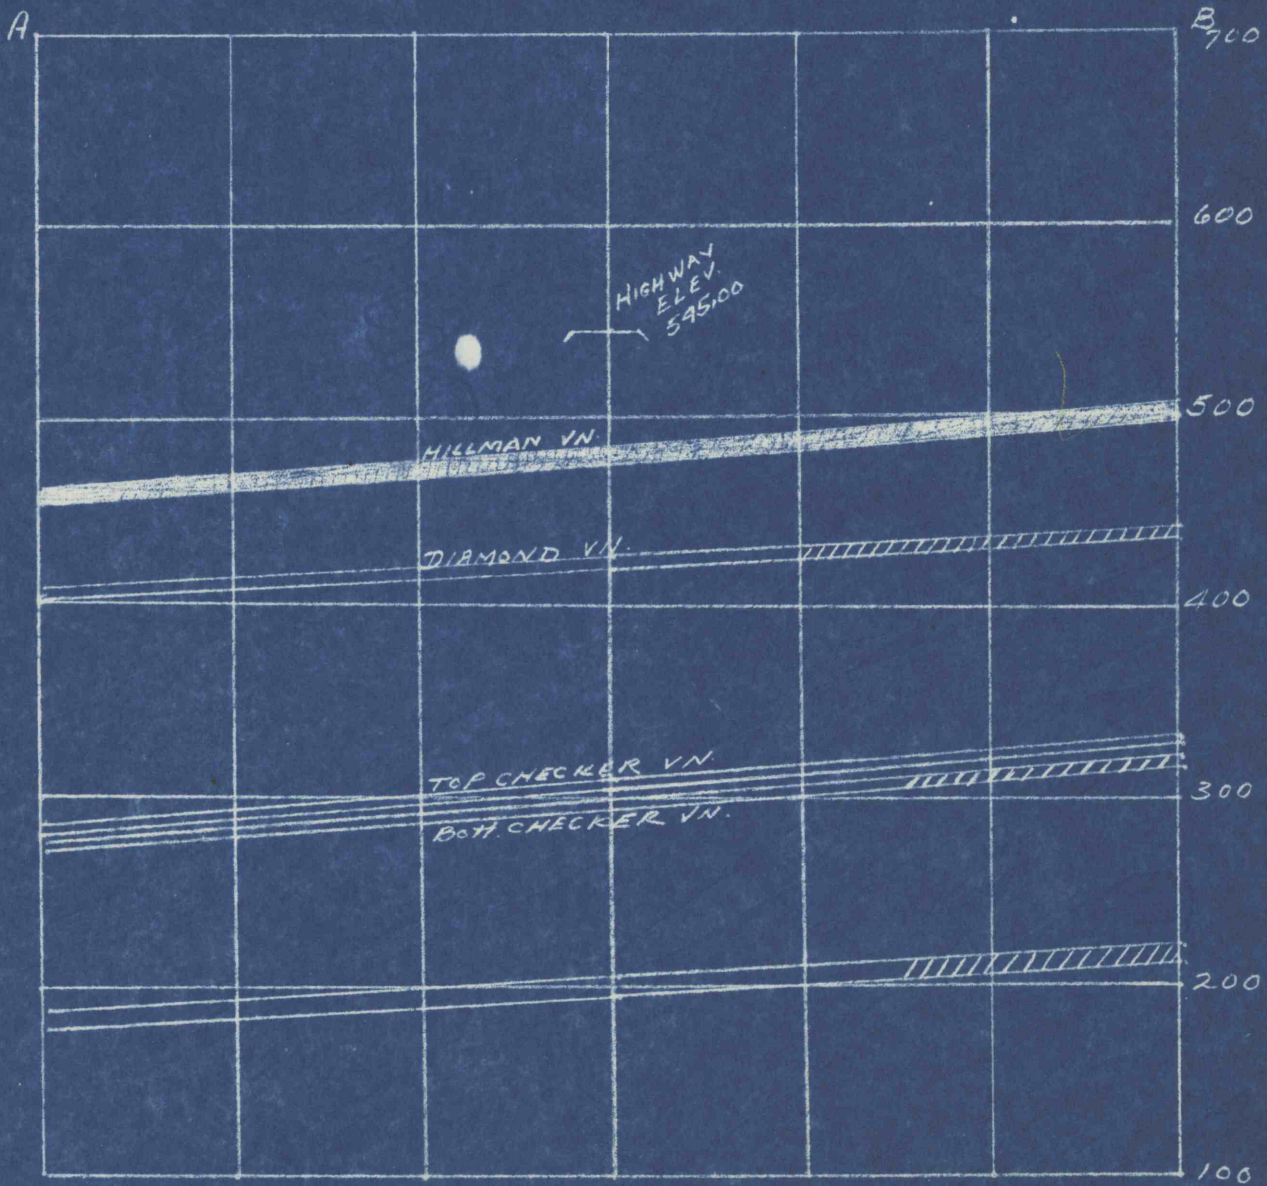




Sta 170+00
 1st mining under + within 300' of Hwy

8

NO. 14 COLLIERY
 No. 14 Shaft - - - Pittston Vein
 Scale 1" = 100'

Cross section of Pittston Vein
 underlying Leg. Route No. 5 in
 Plains Twp., Luzerne County, Pa.

-  Virgin coal
-  First mining
-  Complete mining