


182+60

$\frac{11}{193+60}$

Section A-B

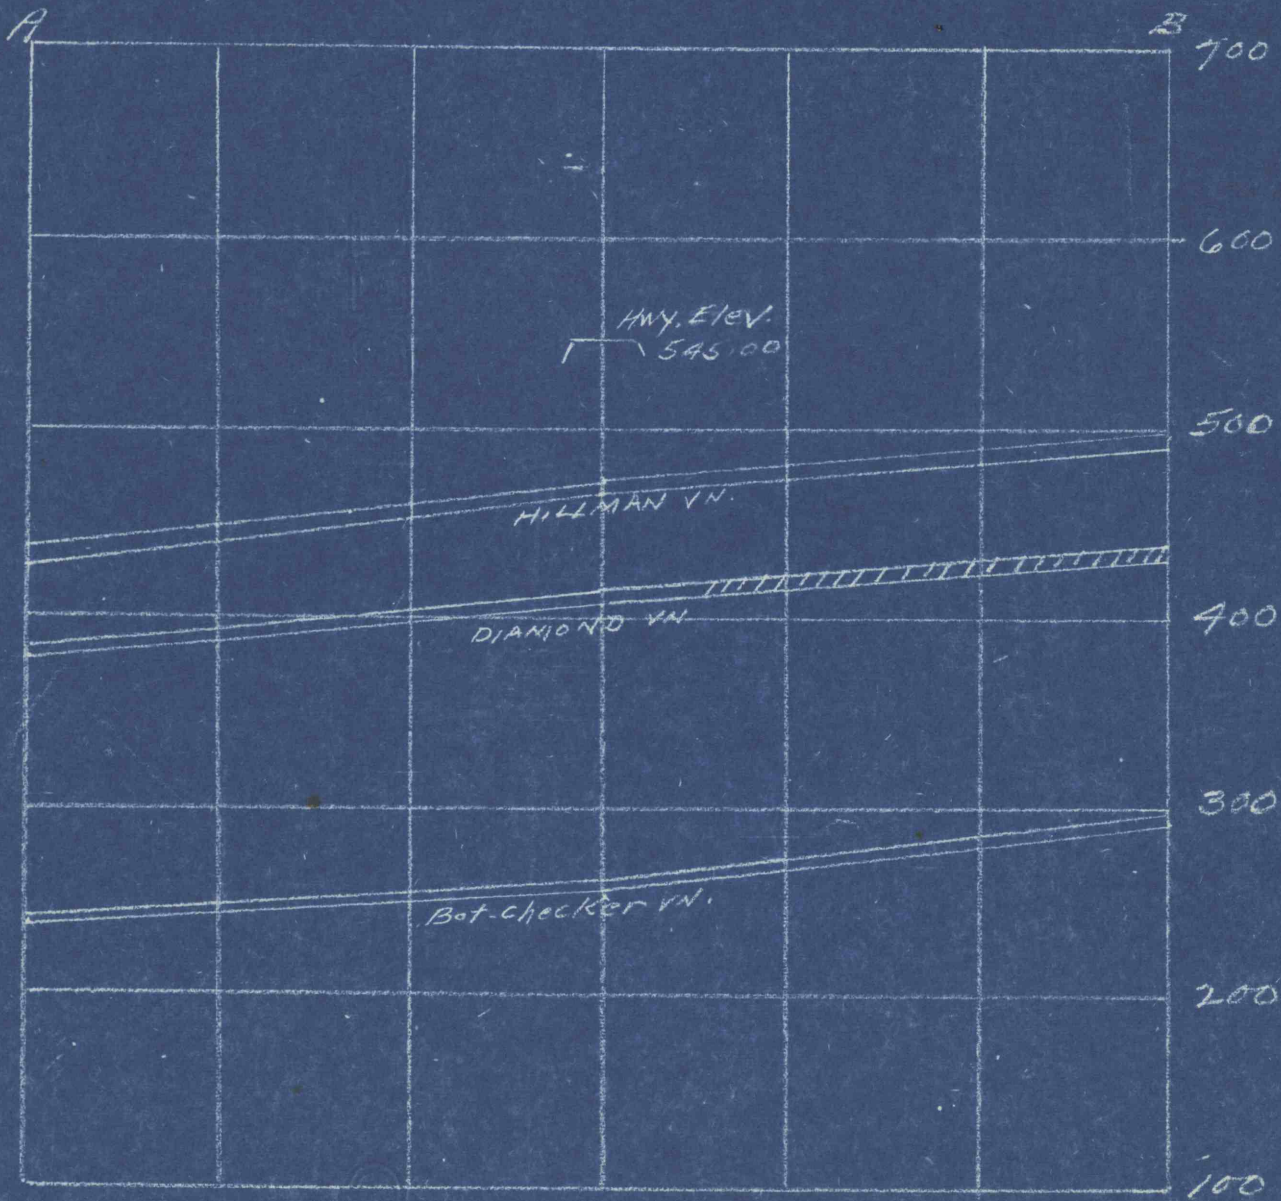




Sta. 182+60 to 193+60

1st mining under + within 300' of Hwy

5

NO. 14 COLLIERY
No. 14 Shaft ---- Bot. Checker Vein
Scale 1" = 100'

Cross section of Bot. Checker Vein
underlying Leg. Route No. 5 in
Jenkins Township, Luzerne County,
Penna.

-  Virgin coal
-  First mined
-  Complete mining