


SECTION A - B

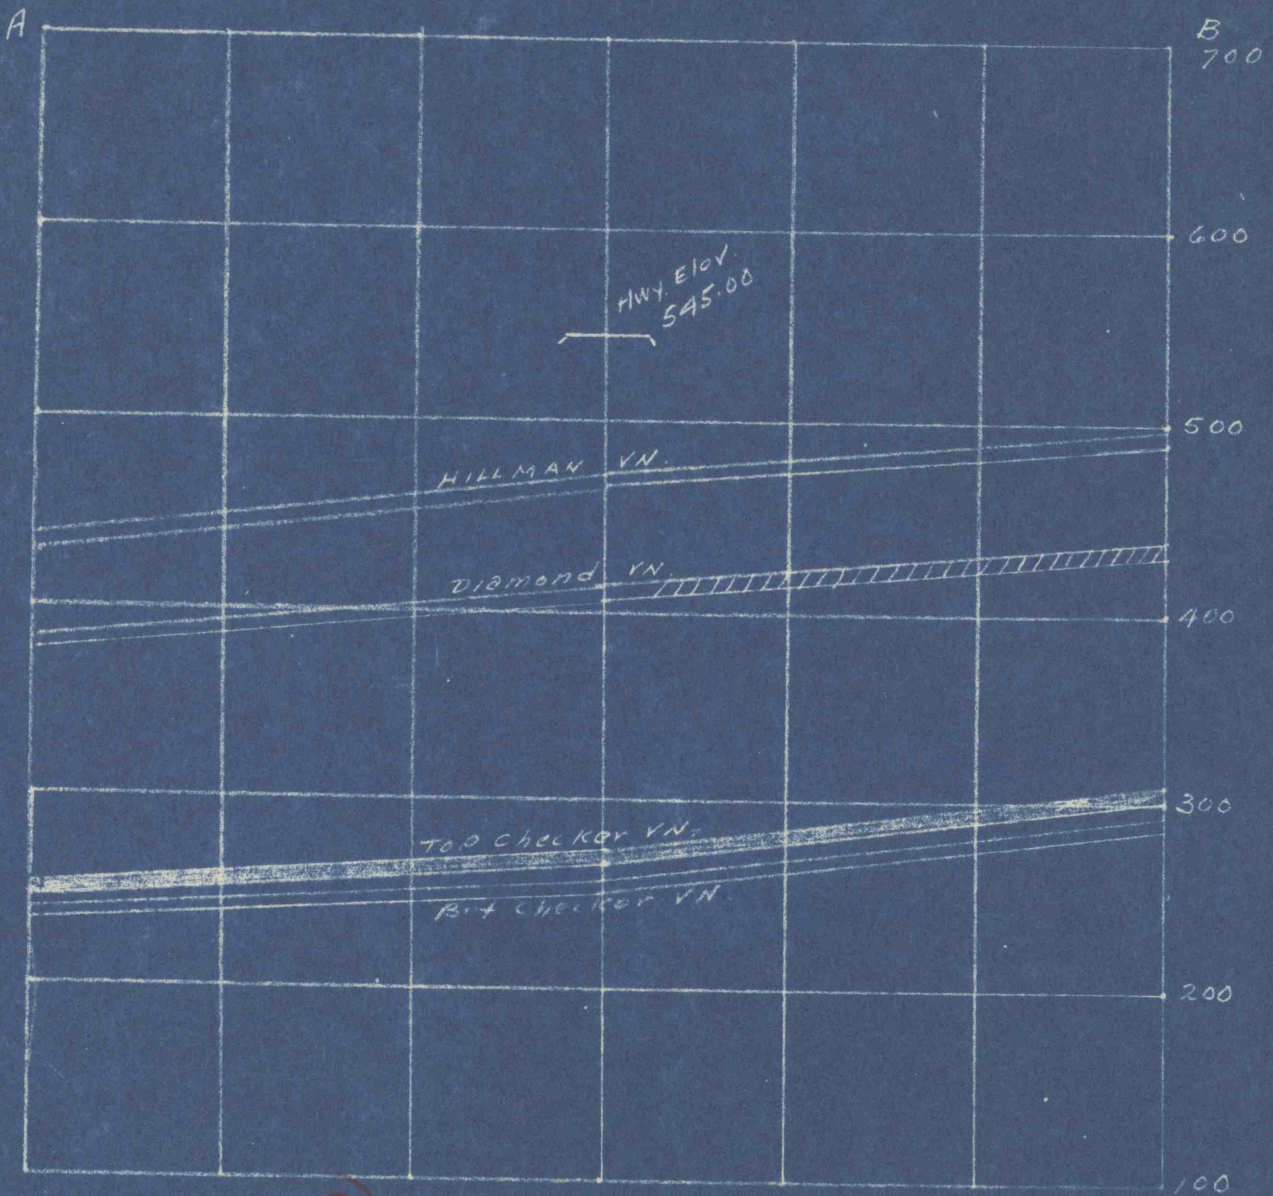




4

1st mining under + within 300  
ft. of Hwy

NO. 14 COLLIERY  
No. 14 Shaft --- Top Checker Vein  
Scale 1" = 100'

Cross section of Bot. Checker Vein  
underlying Leg. Route No. 5 in  
Jenkins Township, Luzerne County,  
Penna.

-  Virgin coal
-  First mined
-  Complete mining