


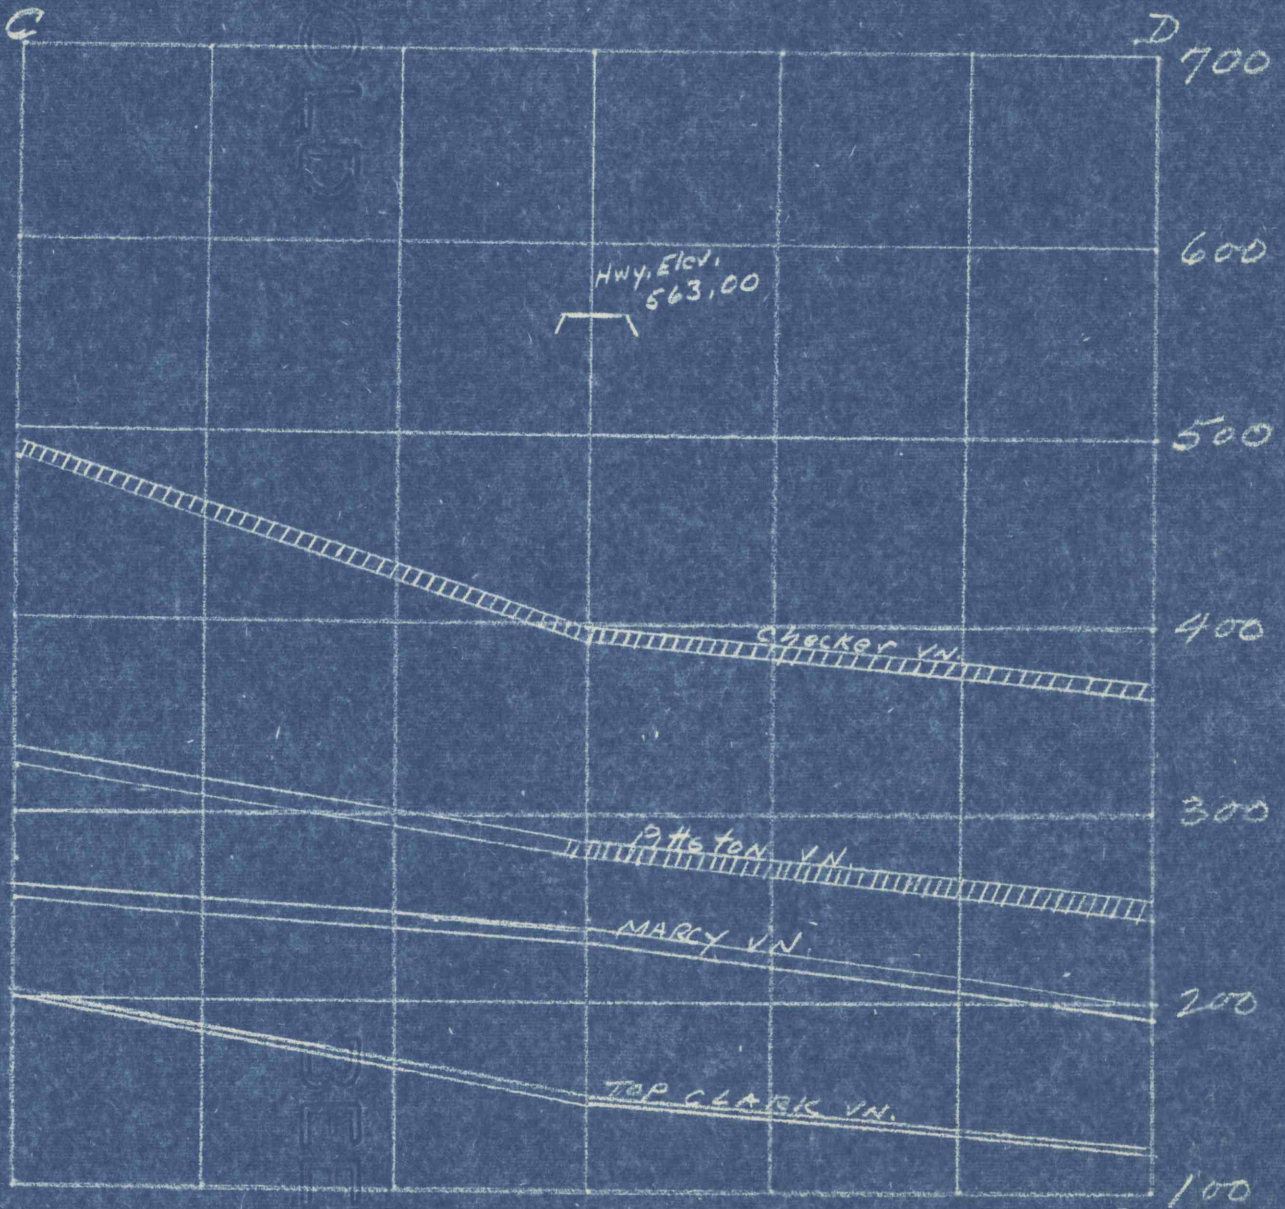


Section C-D



EWEN COLLIERY  
 Hoyt Shaft - - - Top Clark Vein  
 Scale 1" = 100'

Cross section of Top Clark Vein  
 underlying Leg. Route #5, Jenkins  
 Township, Luzerne County, Pa.

-  Virgin coal
-  First mined
-  Mining completed