
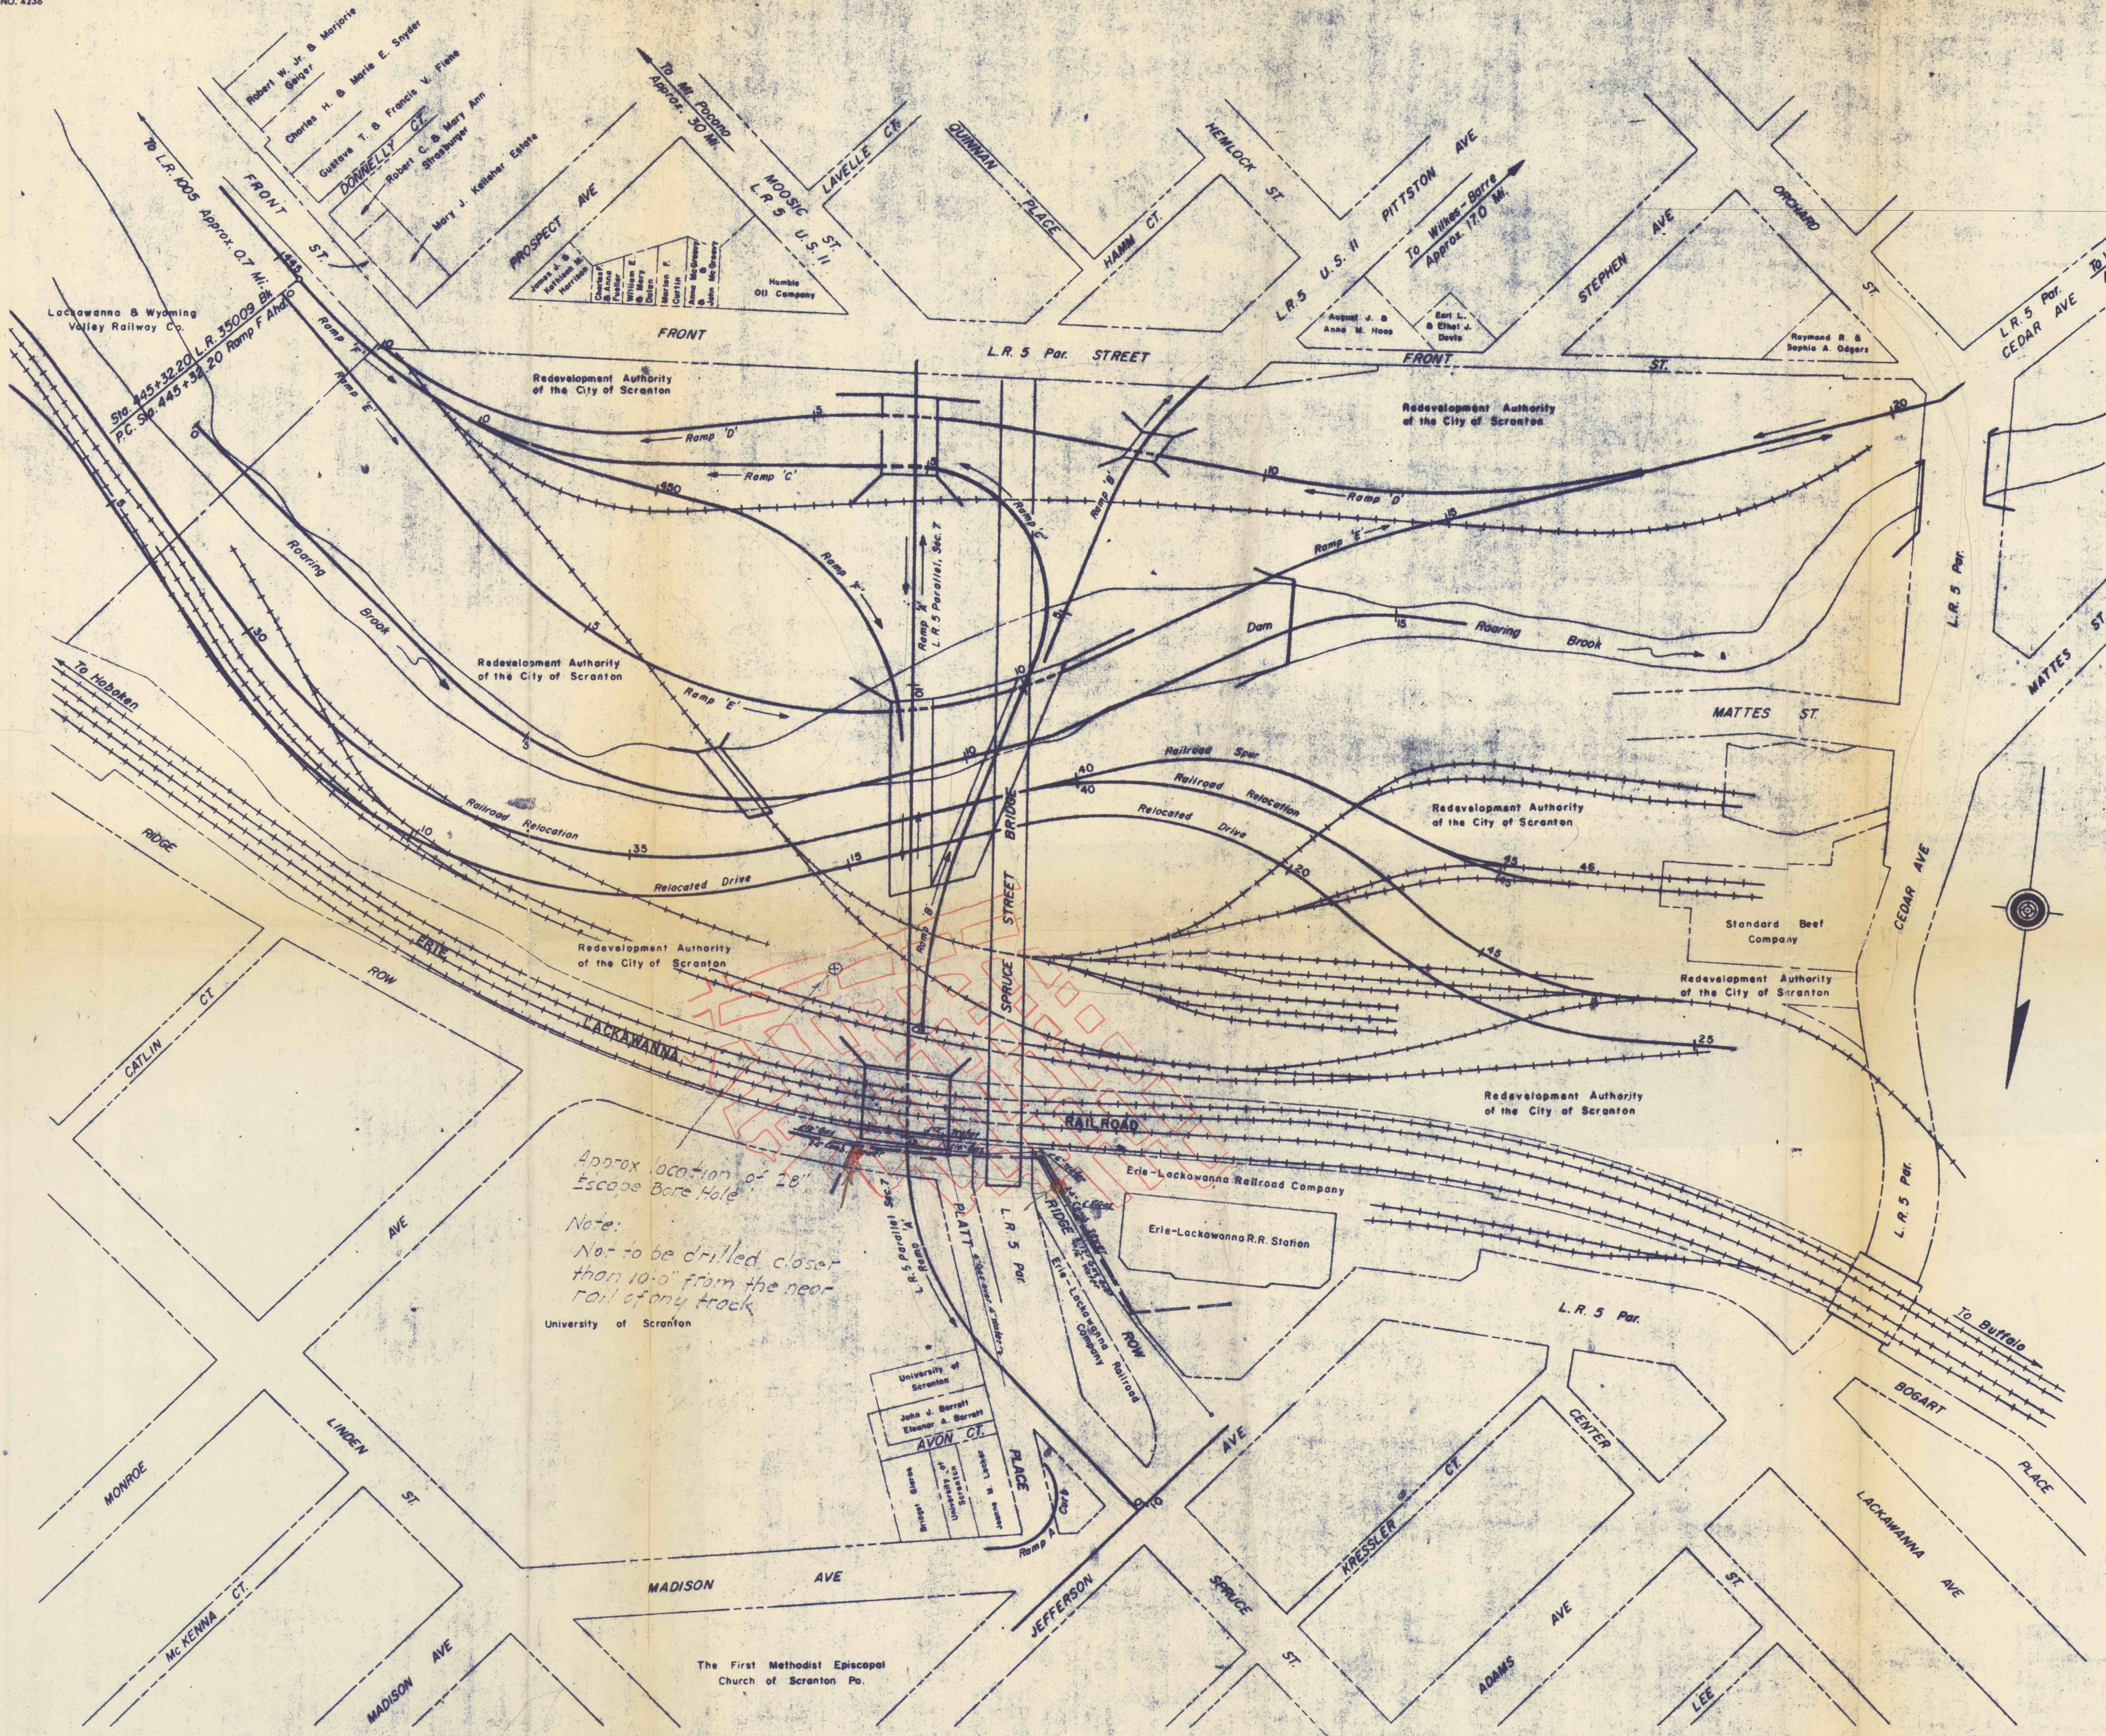


PUB. RDS. DIV. NO.	STATE	FEDERAL PROJECT	FISCAL YEAR	DISTRICT	COUNTY	ROUTE	SEC.	SHEET
2	PENNSYLVANIA			4-0	LACKAWANNA	5-PAR	7-F	2 of 4
City of Scranton								

PENNSYLVANIA
SCALE IN MILES
10 20 30 40

4 ENGINEERING DISTRICT
★ DISTRICT OFFICE

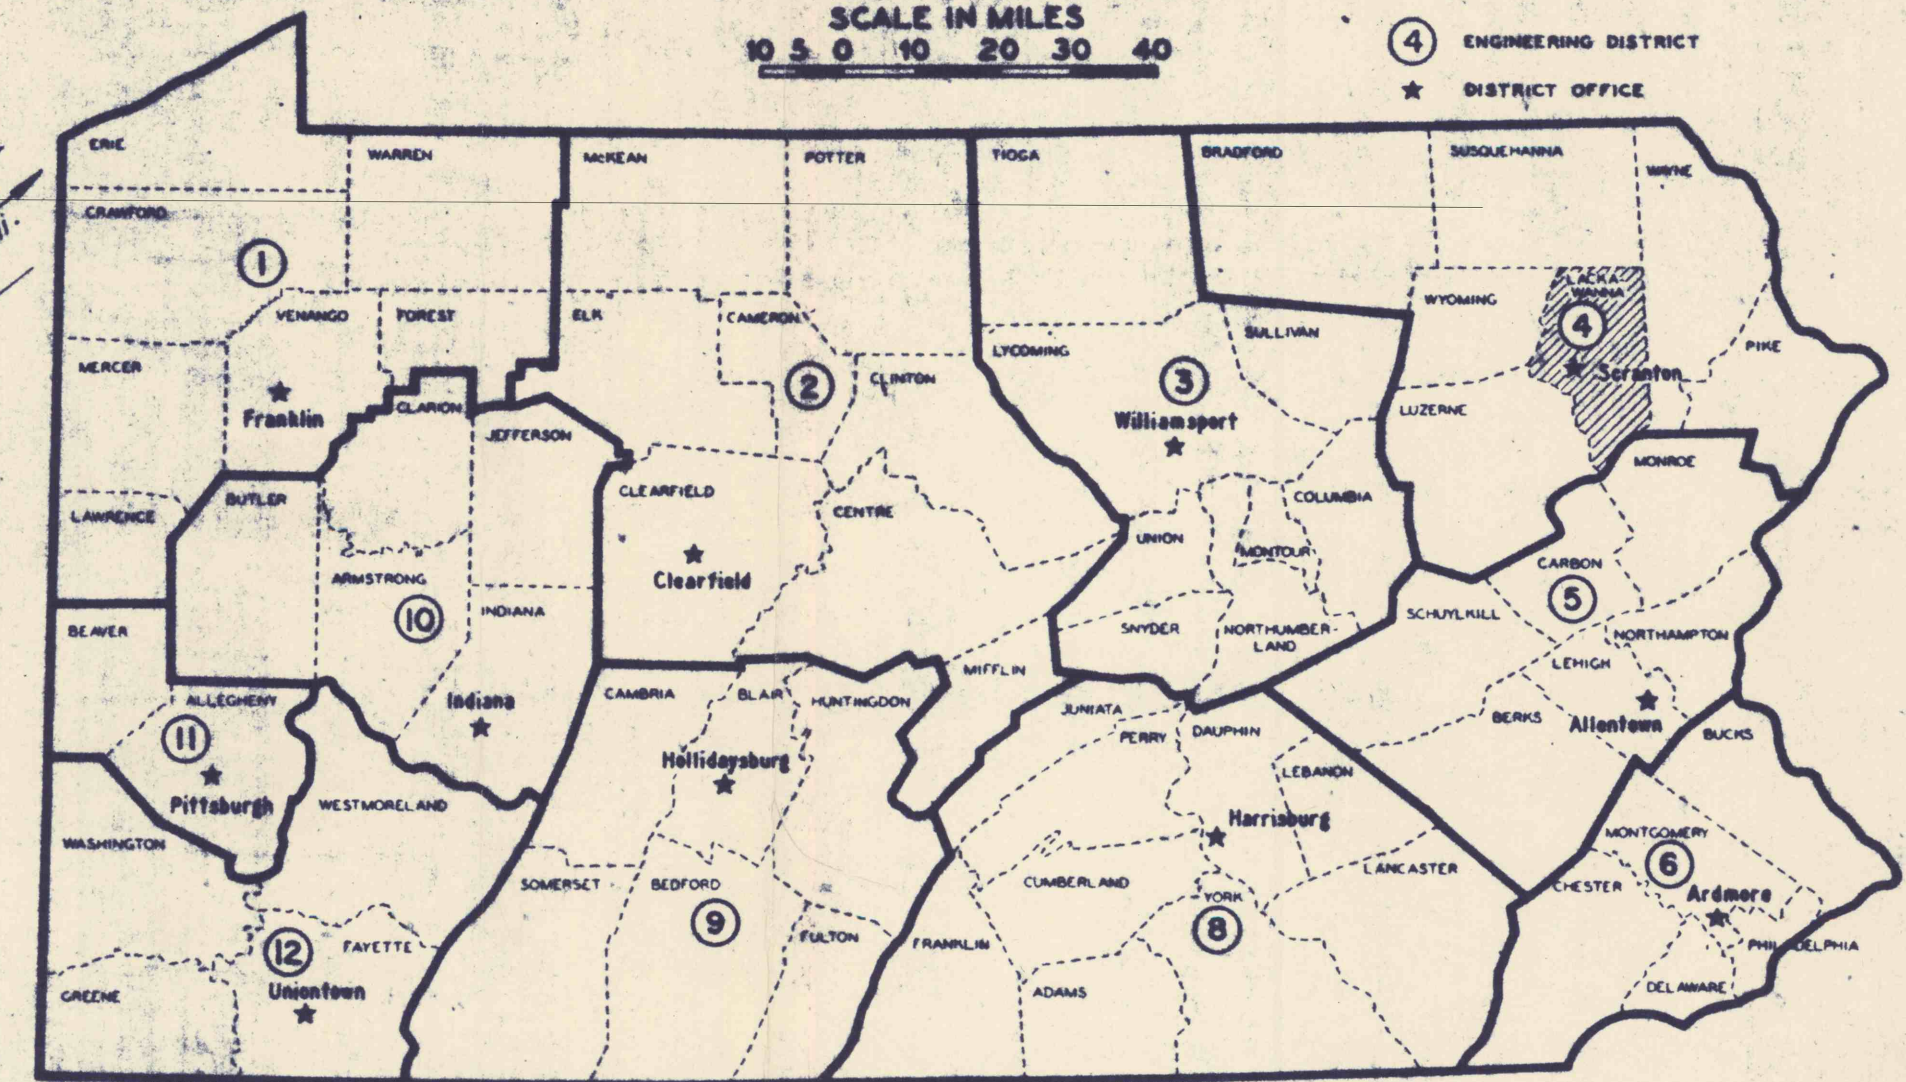

Approx location of 28' Escape Bore Hole
Note:
Not to be drilled closer than 10'-0" from the near rail of any track
University of Scranton

INDEX MAP
SCALE: 1"=100'