



SECTION A-B

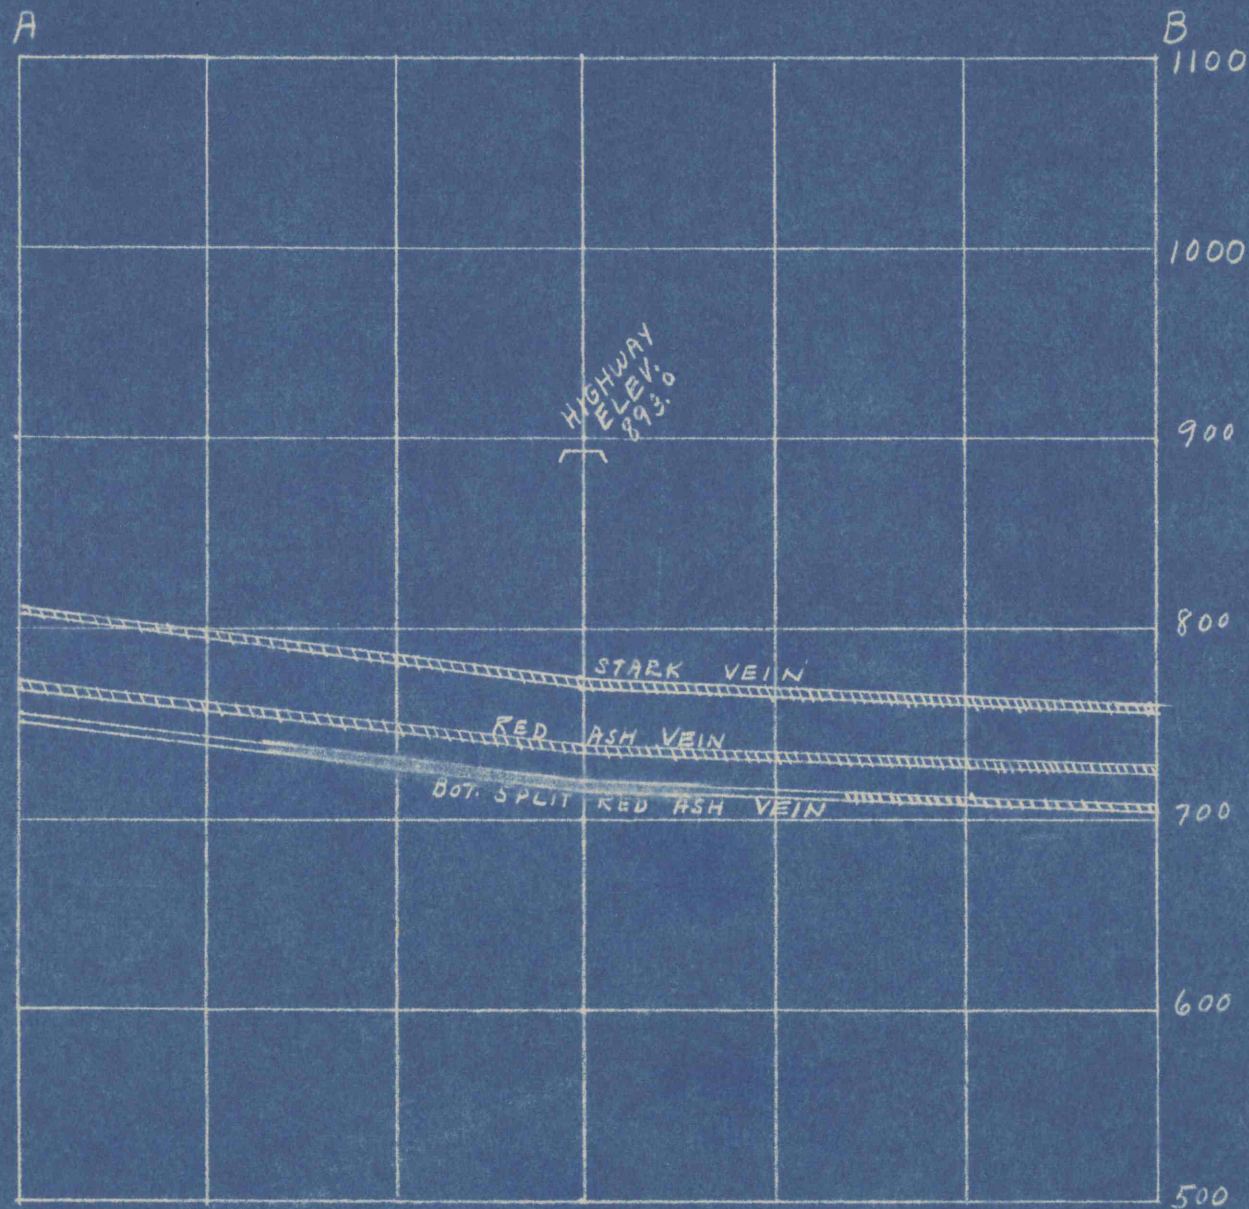

SECTION C-D

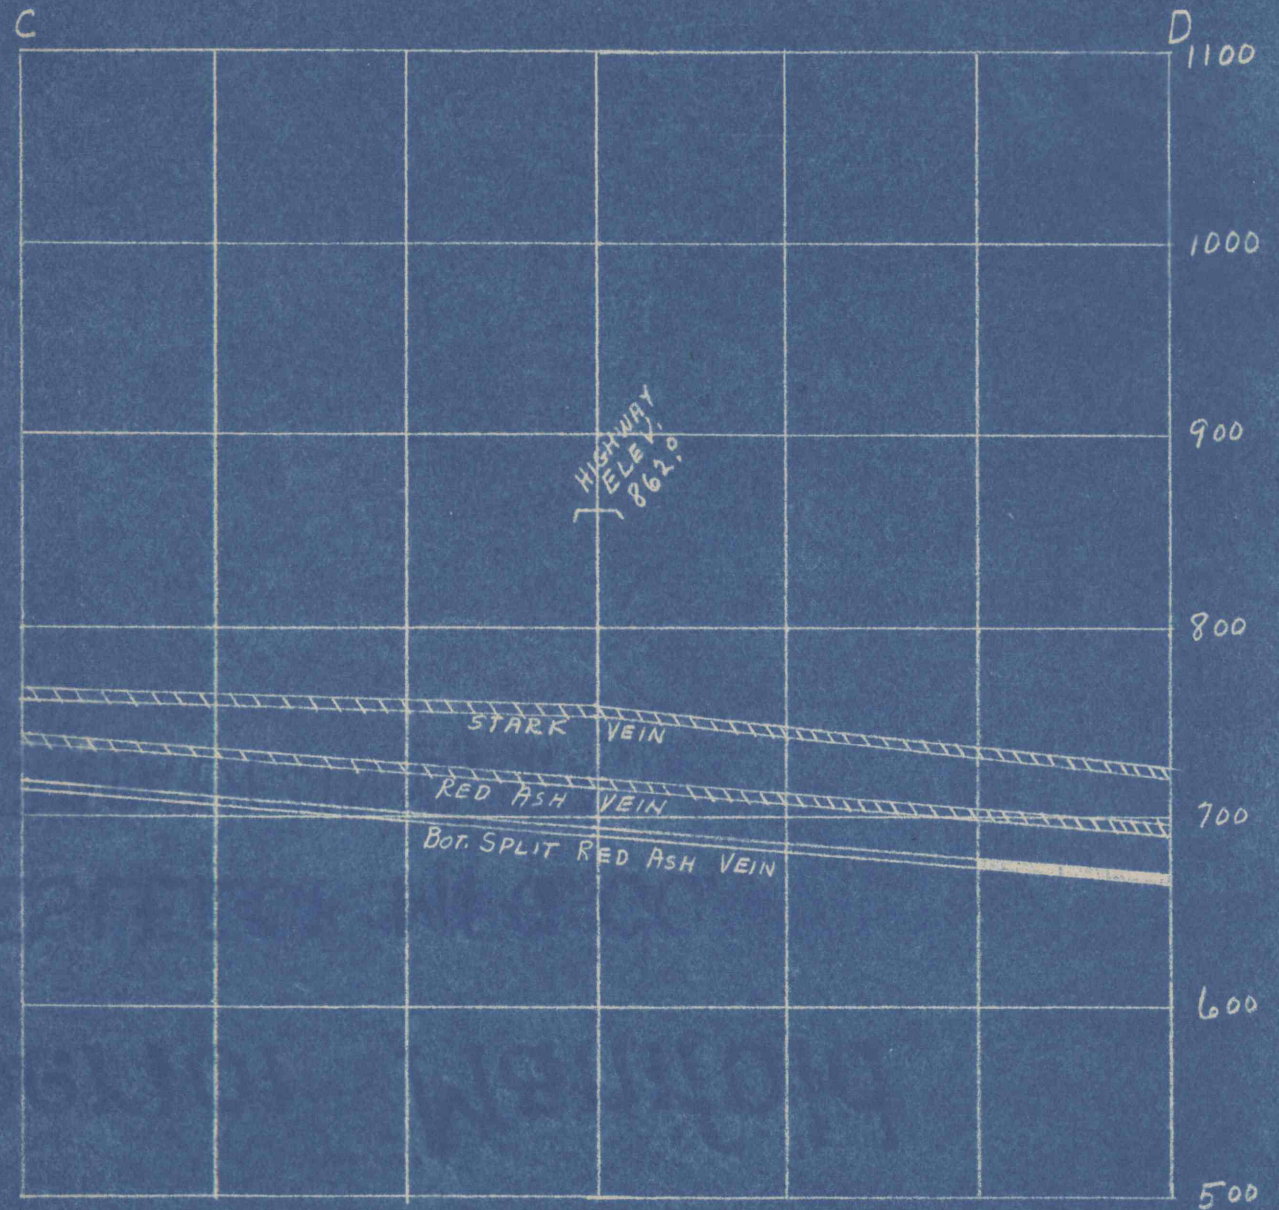

BUTLER COLLIERY
 THOS. SHAFT - BOT. SPLIT R. ASH VN.
 SCALE 1" = 100'

Cross sections underlying Leg.
 Route #515 in Pittston Twp.,
 and Dupont Boro., Luzerne
 County, Penna.

- Virgin coal
- First Mined
- Mining Completed.