

EDWARD


WINTERS

LIMITON LY COAL CO LAND

UNKLE

MARY

KUNKLE

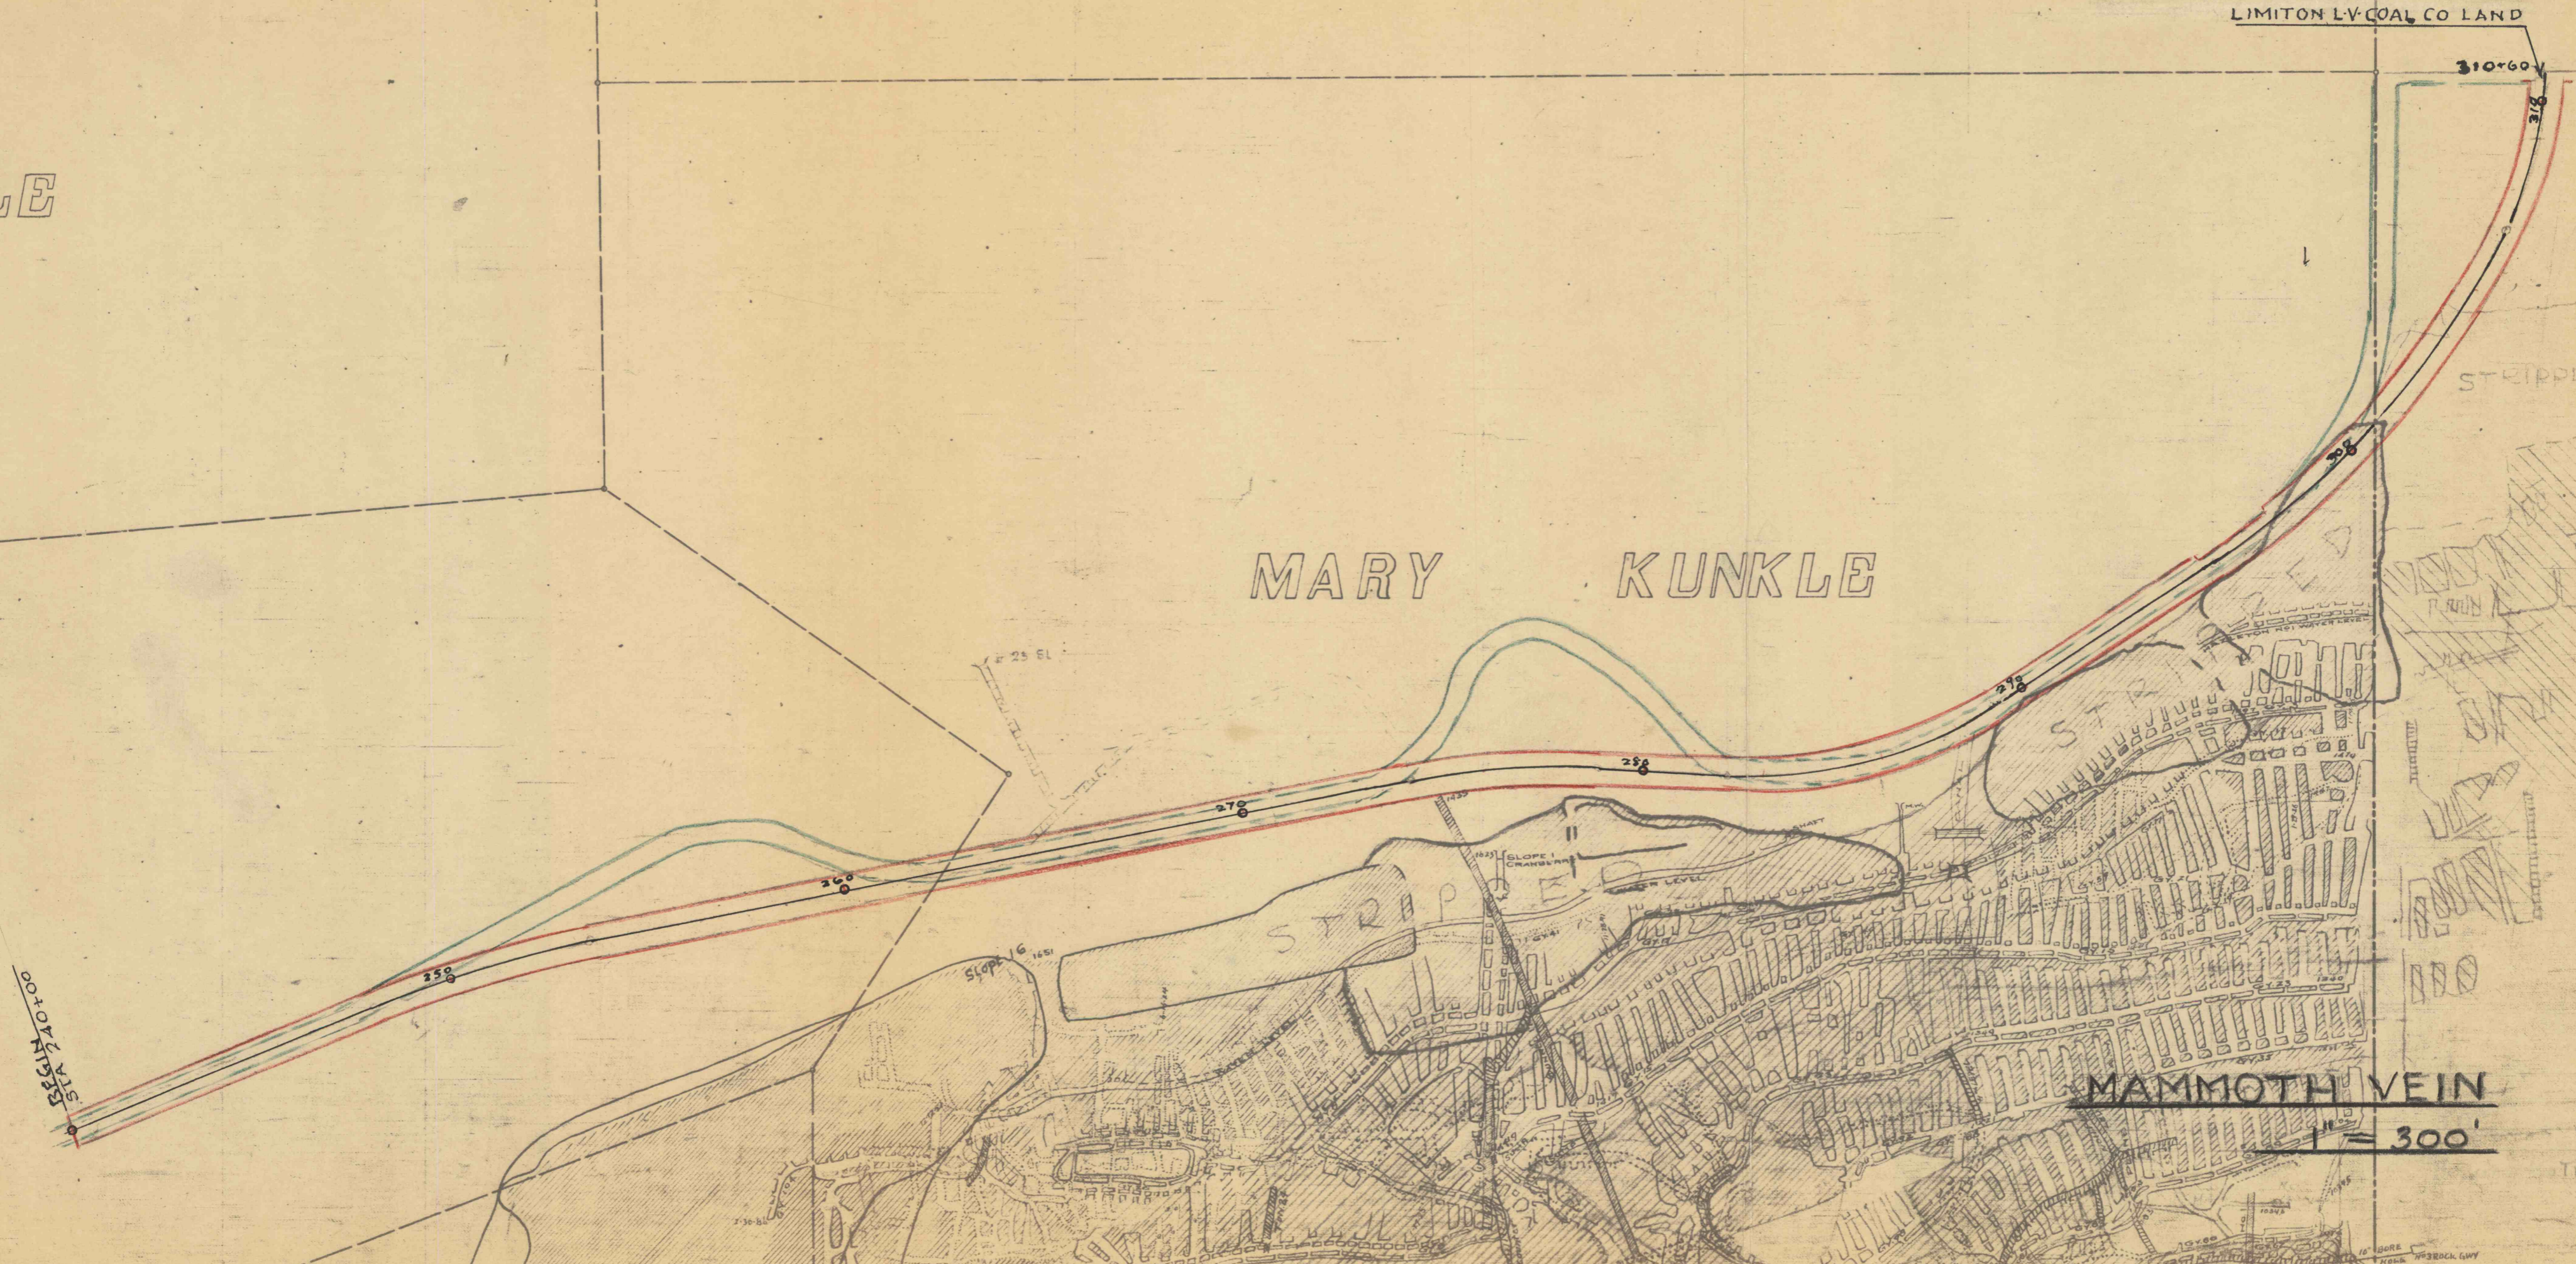

MAMMOTH VEIN

1" = 300'

STEPPED

SHAFT

STRAP

STATION 2162+00

SLOPE 16

SLOPE 1

BORE