


PUB. ROS. DIV. NO.	STATE	FEDERAL PROJECT	FISCAL YEAR	DISTRICT	COUNTY	ROUTE	SECT.	SHEET
2	PENNSYLVANIA			5	SCHUYLKILL	1005	1-4	2 of 50
RYAN, MAHANAY & DELANO TWPS.								

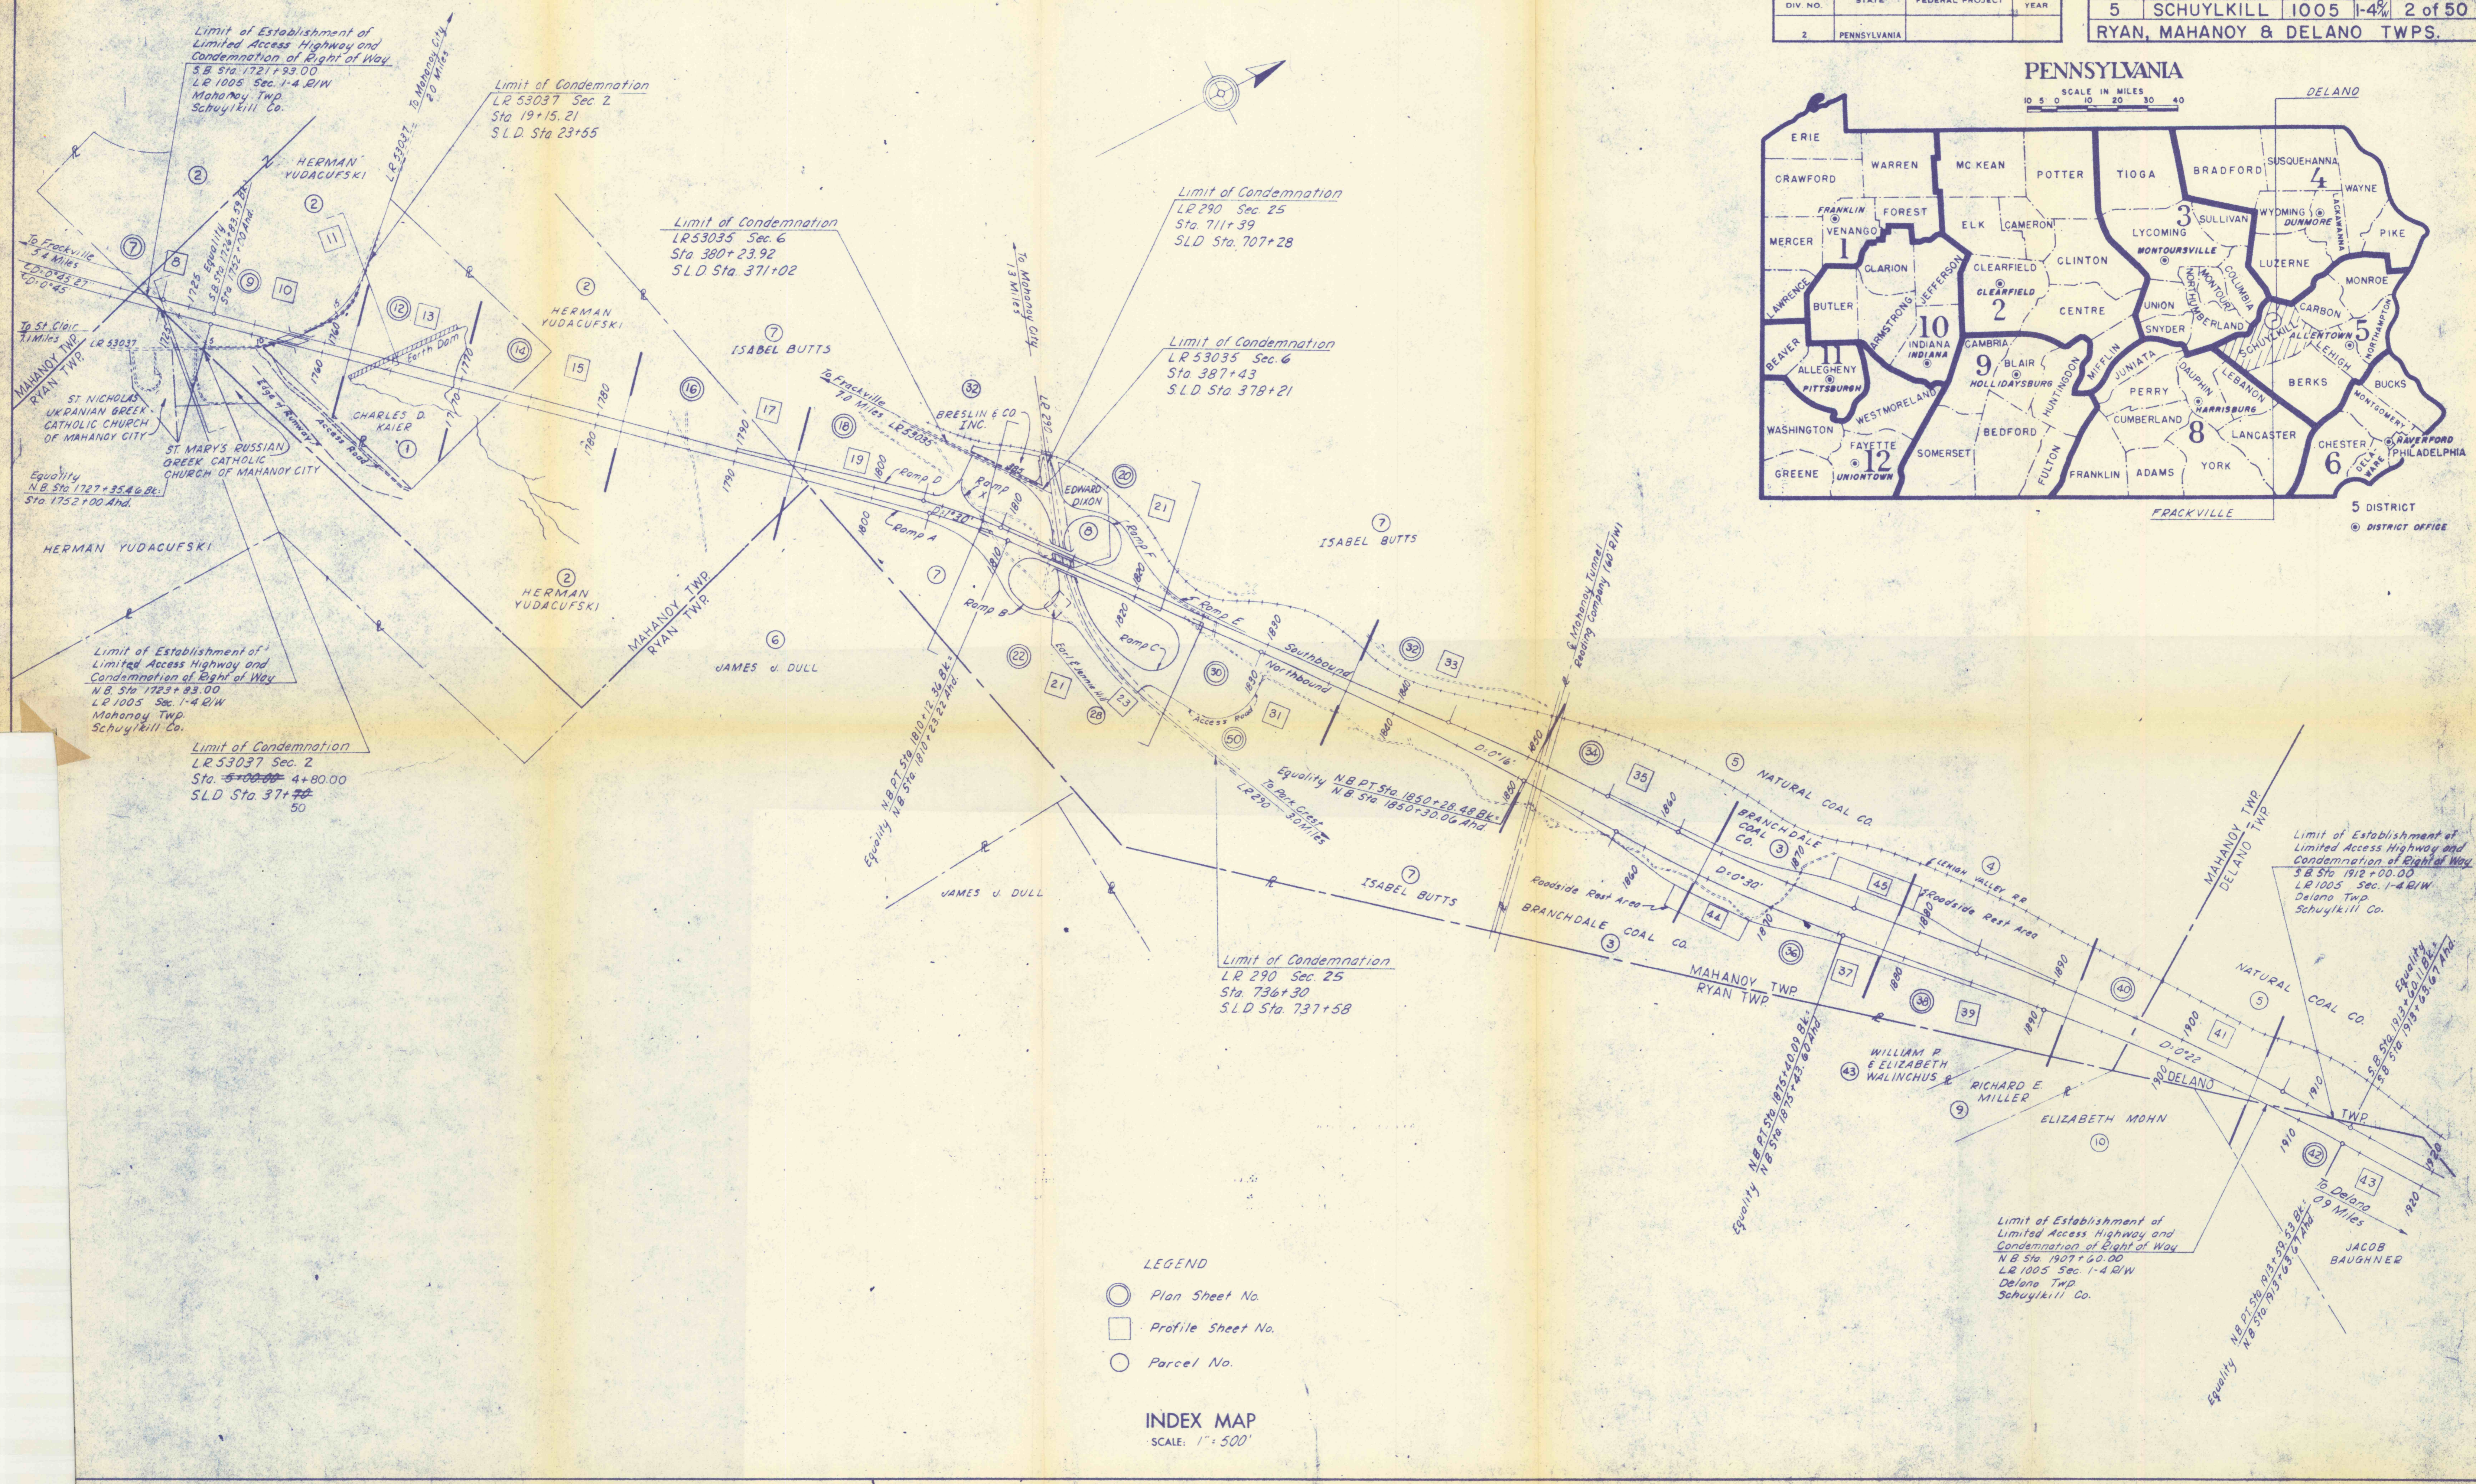

- LEGEND**
- Plan Sheet No.
 - Profile Sheet No.
 - Parcel No.

INDEX MAP
SCALE: 1" = 500'

