

Begin Condemnation
Sta. 0+10, Rt.
Service Road

End Condemnation
Sta. 6+76, Service Road

RECORD OF EXISTING ROAD TYPES
Adjacent to Sta. 46+15.45 Asphalt Surface on Conc. Base
Sta. 46+15.45 to Sta. 215+50 - New Location
Adjacent to Sta. 215+50 Asphalt Surface on Conc. Base

LIMIT OF WORK
Plan Sta. 46+15.45
S.L.D. Sta. 46+15
L.R. 1013 Sec. 1
Begin Limited Access
City of Scranton,
Lackawanna Co.

Limit of Establishment
of Limited Access Highway
Sta. 45+62.00 Lt.

Limit of Establishment
of Limited Access Highway
Sta. 46+26.00 Rt.

41. Mary A. Padden, Et. Al.
42. Walter Karanovsky, Et. Ux.
43. Hilda Merschaulet
- 43a. Dora L. & Hilda G. Merschaulet
44. August & Anna Perrotti
45. Michael J. & Sarah J. Rogano
46. Anthony, Walter, Peter & Michael Marcinkevitz
47. Nicholas & Jean V. Nidoh
48. Fred & Margaret Skaluba
49. Michael & Helen Wiscavage
50. Alexander & Mary Makarovich
51. Antonette Belfi
52. Thomas & Jerome T. Michael
53. John Sizar, Est.
54. City of Scranton
55. James J. Ligi (Trustee)
56. Pierina Sabatini
57. Nicholas T. & Nicholas M. Taci
58. Elizabeth Phillips
59. Andrew Shebak, Et. Ux.
60. Nicholas T. & Nicholas M. Taci
61. Morris & Marion Kaplan
62. John Seka
63. Dominick & Jacopa Landi
64. Harry & Lillian Poplin
65. Joseph Gronsky
66. Edward & Mary Vinkouskas
67. John P. Maslar, Et. Ux.
68. August Janna
69. Julie Gorvey
70. Peter J. & Sophie Laytas
71. William Kudirka, Et. Ux.

72. Anthony J. Jakes
73. John & Anna M. Shea
74. Nurbert Andrzewski
75. Frank Manly
76. Frank J. & Elizabeth Nowak
77. Edward & Albert Klimatis
78. Bruno P. & Bernice T. Macavange
79. Charles A. Wolfe, Et. Ux.
80. Wenzel Wolff, Et. Ux.
81. John & Mary Borden
82. Henry S. & Mary A. Blalczok
83. Amalia Laties
84. Roy W. & Millye Jeffers
85. John E. & Mary Branson
86. Catherine Dougherty, Ex-est.
87. Andrew & Jeanie Schultz
88. William & Mary Miller
89. City of Scranton
90. Albing Waszczak
91. Felix B. & Theresa R. M. Zielonka
92. Diamond Colliery Company
93. Carl F. Zielski, Et. Ux.
94. Joseph Andrukaitis, Et. Ux.
95. Tomia Ruzenski
96. Frank G. Zuerlis, Et. Ux.
97. James T. Kurtz, Et. Ux.
98. Anthony C. Bobonis, Et. Ux.
99. Jacob & Eleanor Stawinski, Jr.
100. Frank J. Chabas
101. August J. & Catherine B. Waller
102. Eugene Keorney, Et. Ux.


103. Mary McGee
104. Edward J. Bennett, Et. Ux.
105. William Chipolowski, Et. Ux.
106. Anthony F. Yakamovich, Et. Ux.
107. John Youish
108. John & Helen Hall
109. John & Anna Shukis
110. John M. Zurumia
111. Francis E. & Catherine A. Flynn
112. Frank & Pearl Loyek
113. Margaret McGraw
114. Edward & Paul Pasko
115. Edward Cressell, Et. Ux.
116. Katherine Maloney
117. Helen Dean
118. John Ruddy
119. Peter Wachasotte Sr., Et. Ux.
120. Helen & Joseph Sparrow
121. James Gillespie, Et. Ux.
122. Walter E. Roach
123. Helen Darr
124. Eileen O'Brien
125. Anthony W. & Bridget A. Gallagher
126. John & Helen Dougherty
127. Irene Salton
128. Mary, Edward & Thomas Roach Jr.
129. Joseph R. Fleese, Et. Ux.
130. Anthony Minkie, Et. Ux.
131. Romanya Kotlira
132. Mazie McAndrew
133. Peter & Catherine L. Schofield

134. City of Scranton
135. Phillip M. & Sally Mazzotto
136. Roy P. & Ruth C. Schofield
137. Mary Jennings Steele, Et. Al.
138. Joseph S. & Irene B. McGraw
139. Vincent F. & Mary C. White
140. Nan T. McDonald
141. Clara O'Neil
142. Anthony & Florence Decraszenzo
143. Patrick Heas
144. Patrick & Ann Seandfield
145. Edward & Paul Pasko
146. Margaret Kelly
147. William & Irene Keorney
148. Stephen & Marie Walsh
149. City of Scranton - Lackawanna County
150. Mary Holleran
151. Joseph Cannon, Est.
152. William L. & Jane L. Conway
153. Thomas P. & Alice H. English
154. Jean Coover Phillips, Et. Al.
155. Helen L. W. Tannay
156. Joseph & Mary DeMichele
157. Joseph & Mary DeMichele
158. Jerome F. & Helen M. Kelley
159. Frank & Ann Brannan
160. Joseph & Mary DeMichele
161. City of Scranton
162. Robert Y. Moffat
163. Pauline Biggar
164. William Boston


1. Louis & Mar
2. Albert J. & Ann Kwiatkowski
3. John & Annetta Janna
4. Anthony Zychal & Eleanor Sokolowski
5. Olga Peterson & Katherine Donovan
6. John & Catherine Hasaj
7. Andrew Walligal Estate
8. Paul & Amelia Slovinski
9. Mary, Anna, Samuel & Michael Kalina
10. Leonard & Sophia Boraski
11. Steve Dmytryshyn
12. Paul & Amelia Slovinski
13. Harry & Stella Tokleszyn
14. Martin & Mary Broniewicz
15. Christ Kotzeruba
16. Stanley Drulia
17. John Nowak, Et. Ux.
18. Barbara Hardick
19. Joseph & Katarzyna Borsuk
20. Tessie Gruselak, Est.
22. Andrew & Mary Kocze
23. Edmund J. & Ruth T. Thomas
24. John Kocze
25. Kaver Umenowicz
26. Paul & Anna Masely
27. Dmytro & Anastasia Popil
28. Torka Papash, ANA Tillie Papash
29. Peter & Mary Nidoh
30. Andrew & Alice Shevak
31. Michael Goszka
32. Giulio & Santa Vitaletti
33. Peter Drodzic
34. August Perrotti
35. Julia Gruselak
36. Albert & Mary A. Petterio
37. John & Annie Koszly
38. Anthony & Josephine Pianta
39. Alfred Rossi
40. Alexander & Margaret B. Bowtick

STATE	FEDERAL PROJECT	YEAR	DATE	SHEET
2 PENNSYLVANIA			4-0	1 of 63

PENNSYLVANIA

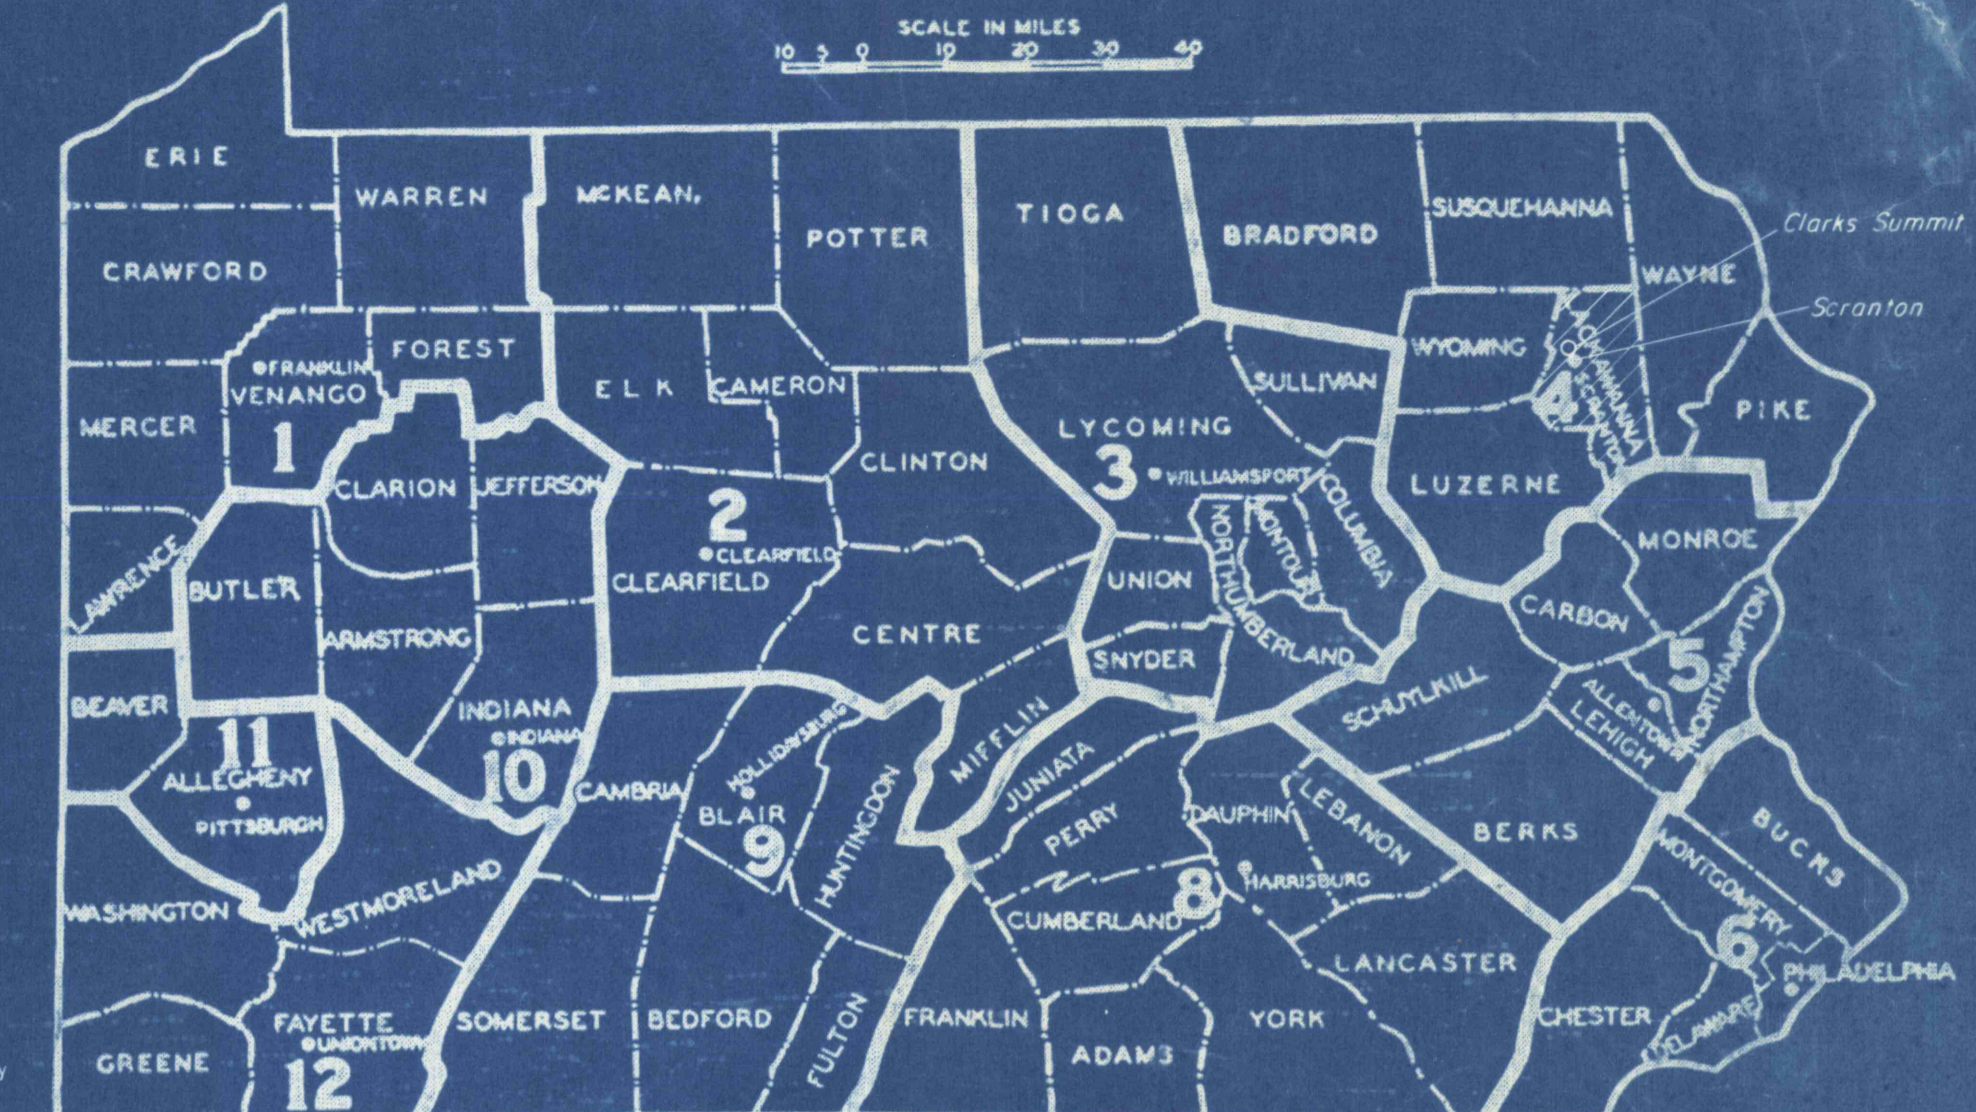

4 DISTRICT
 ● DISTRICT OFFICES
 ○ CONSTRUCTION

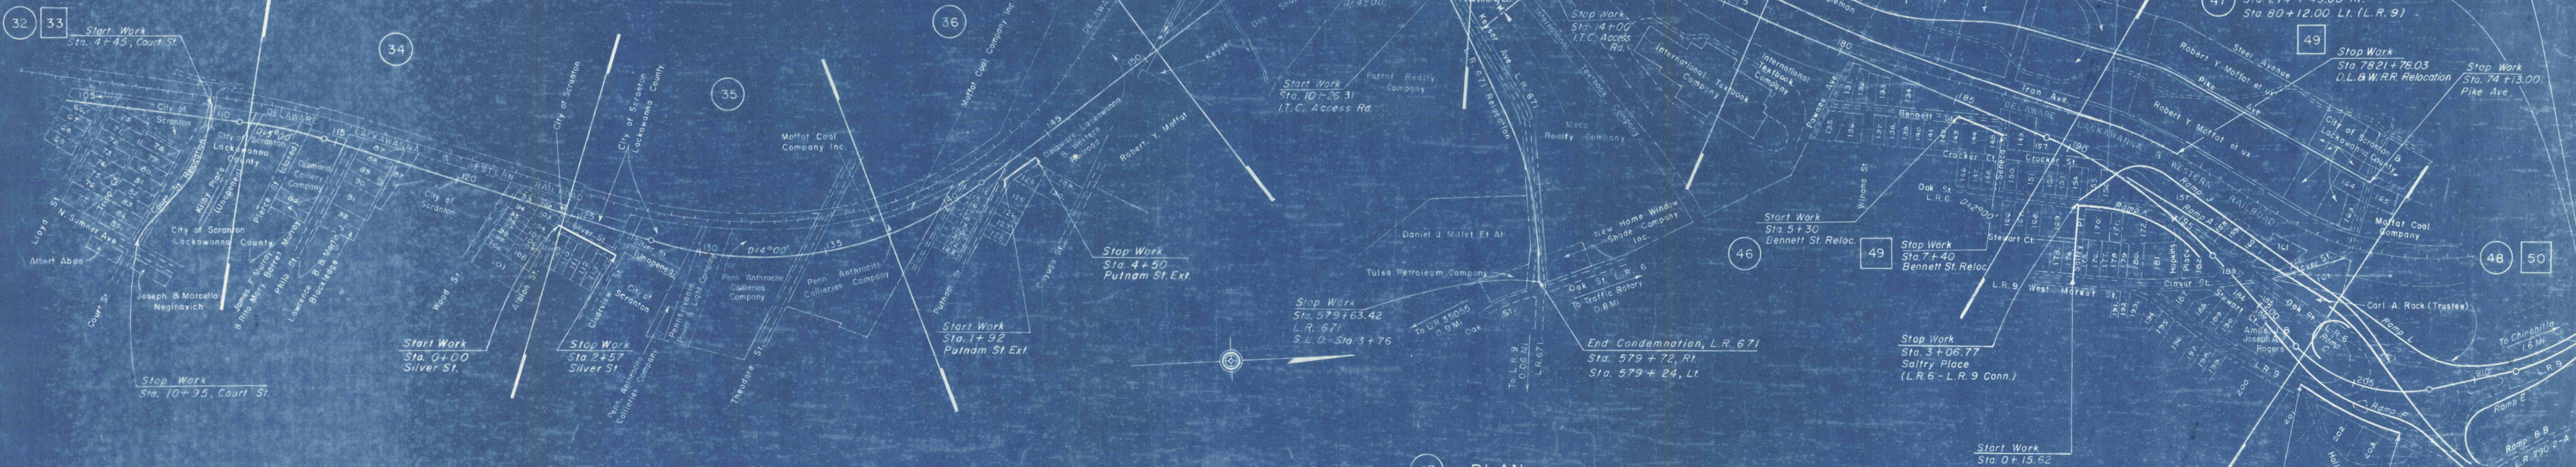

INDEX MAP
 SCALE: 1" = 300'

17 PLAN
 19 PROFILE

LIMIT OF WORK
 Plan Sta. 215+50
 S.L.D. Sta. 79+80
 L.R. 1013 Sec. 1
 End Limited Access
 City of Scranton
 Lackawanna Co.

Limit of Condemnation &
 Limit of Establishment of
 Limited Access Highway
 Sta. 214+49.00 Rt.
 Sta. 80+12.00 Lt. (L.R. 9)

Stop Work
 Sta. 7621+76.03
 D.L. & W.R.R. Relocation

Stop Work
 Sta. 74 F13.00
 Pike Ave

Stop Work
 Sta. 3+06.77
 Saltry Place
 (L.R. 6 - L.R. 9 Conn.)

Stop Work
 Sta. 2+06.56
 W. Market St. Reloc.

Stop Work
 Sta. 7+80
 W. Market St. Reloc.