



SECTION 23

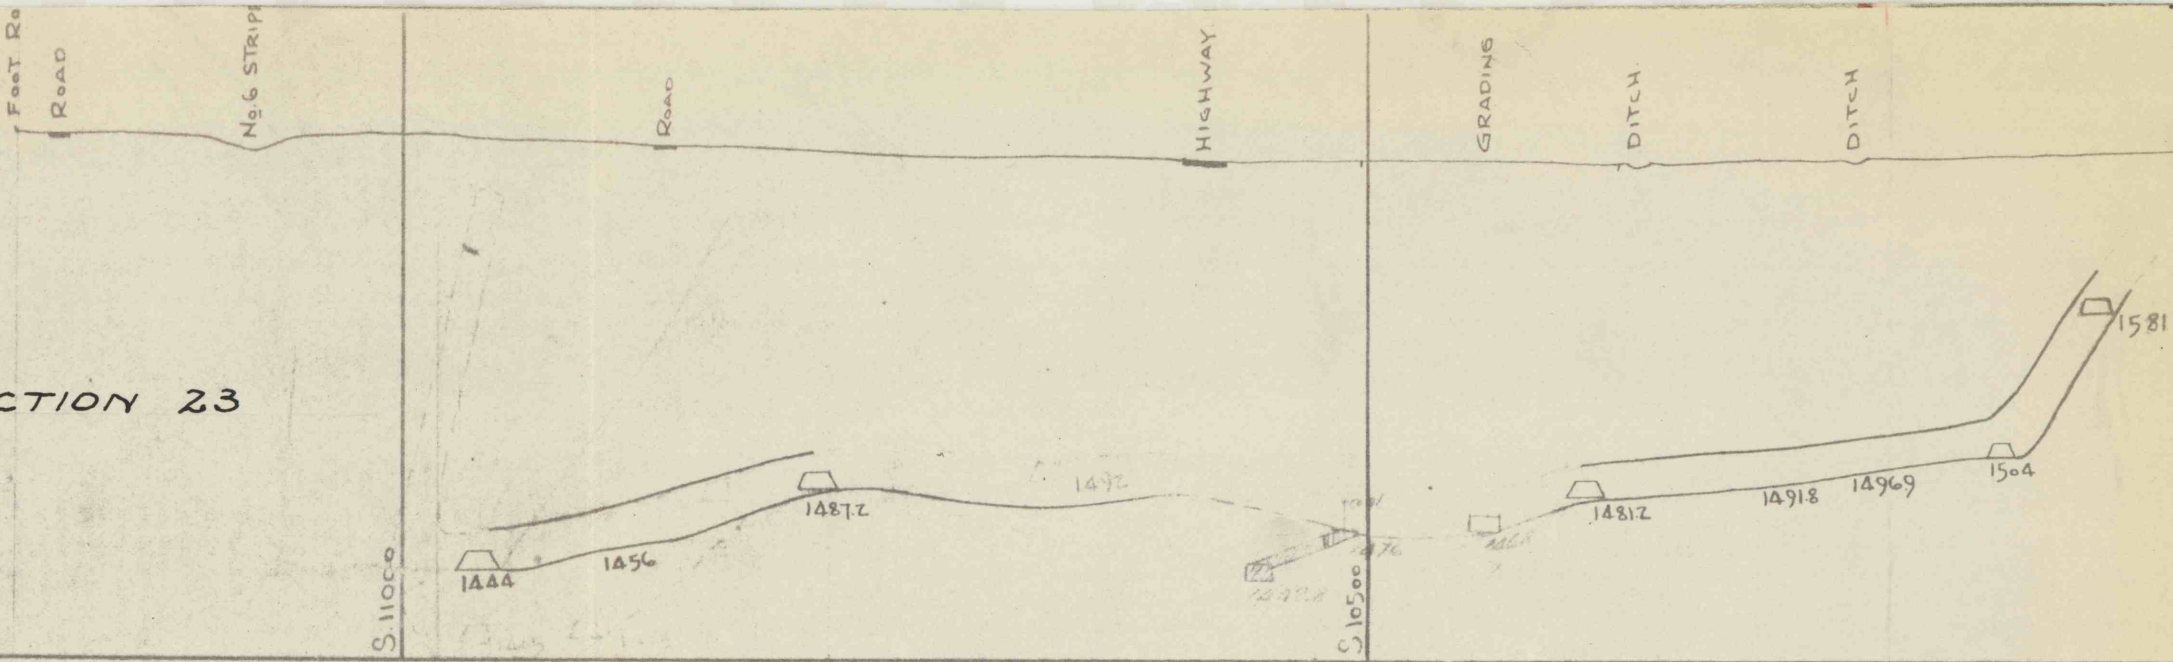

SECTION 22
LOOKING WEST
SCALE 1" = 100'

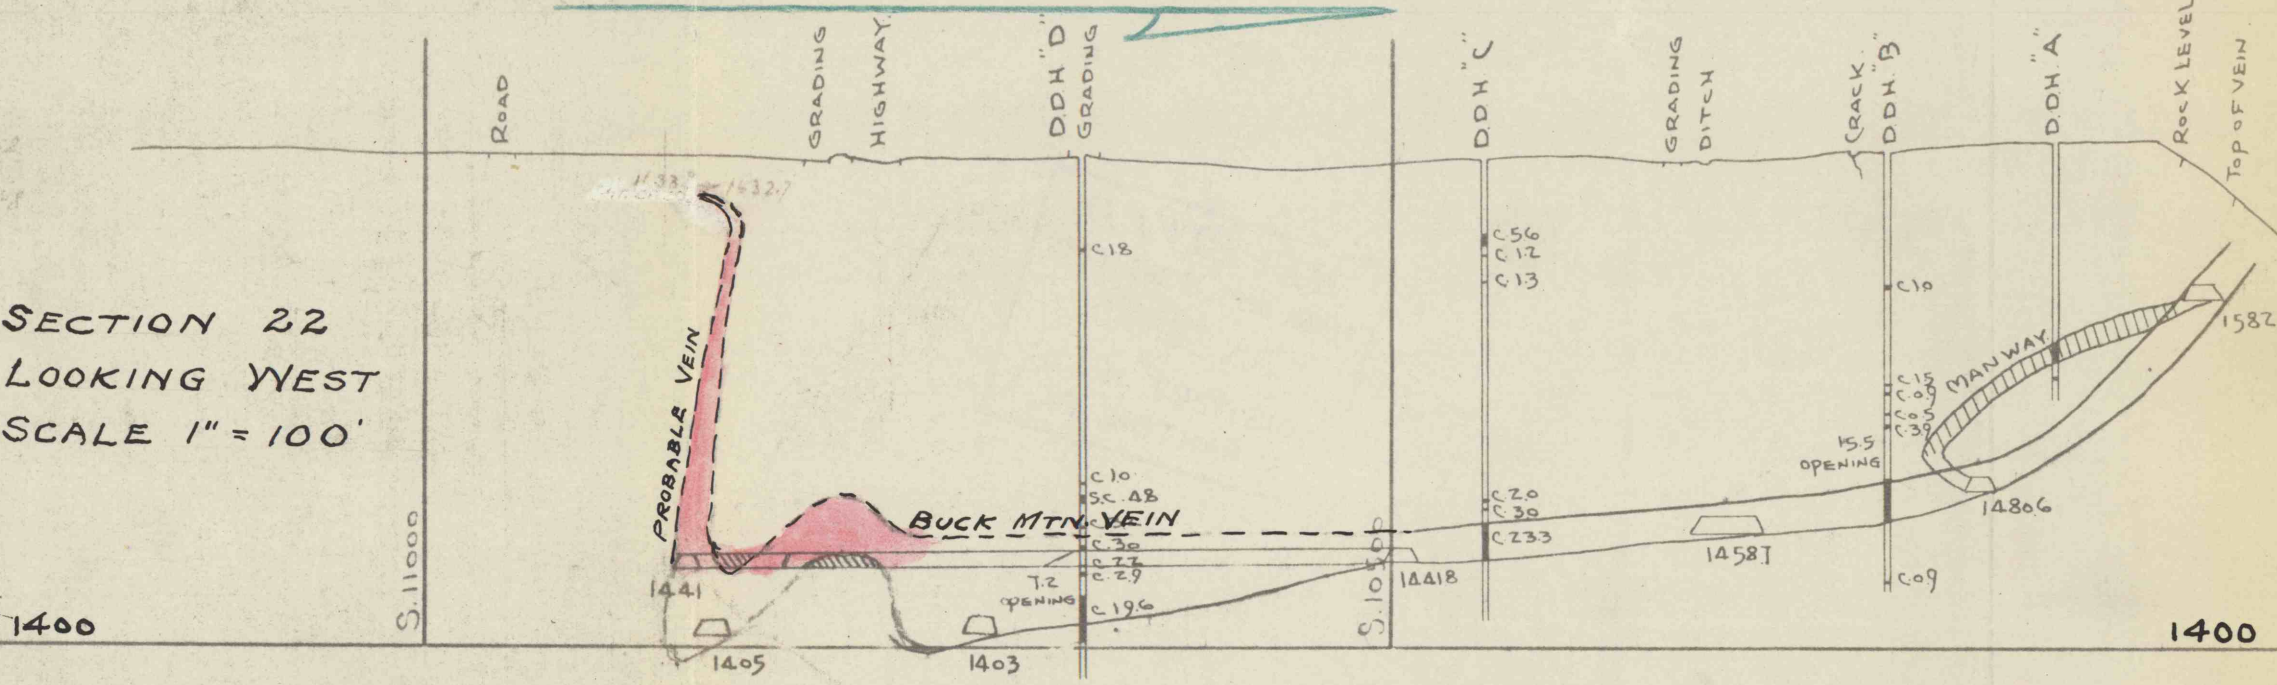

SECTION 21

