




Section 27 Looking West  
Scale 1"=100'

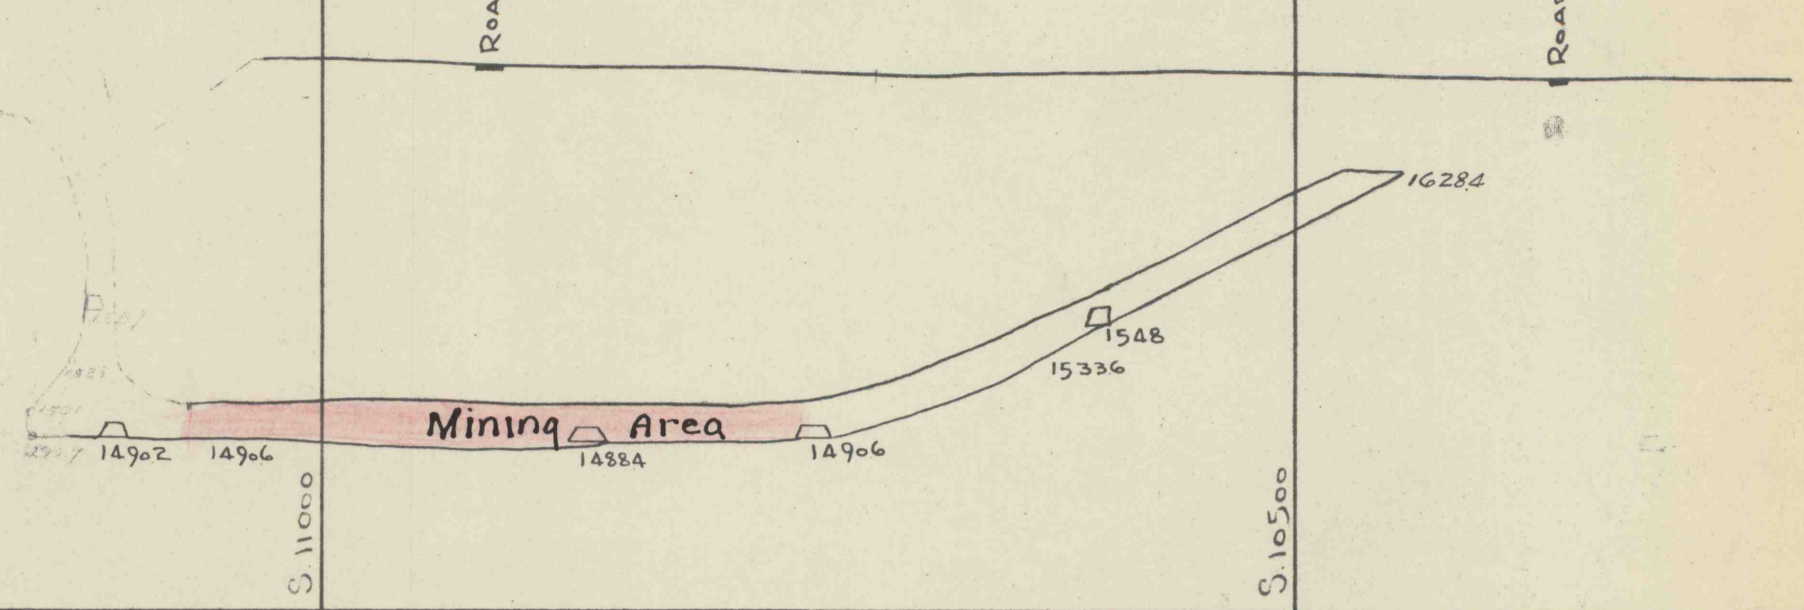


Section 26  
Scale 1"=100'

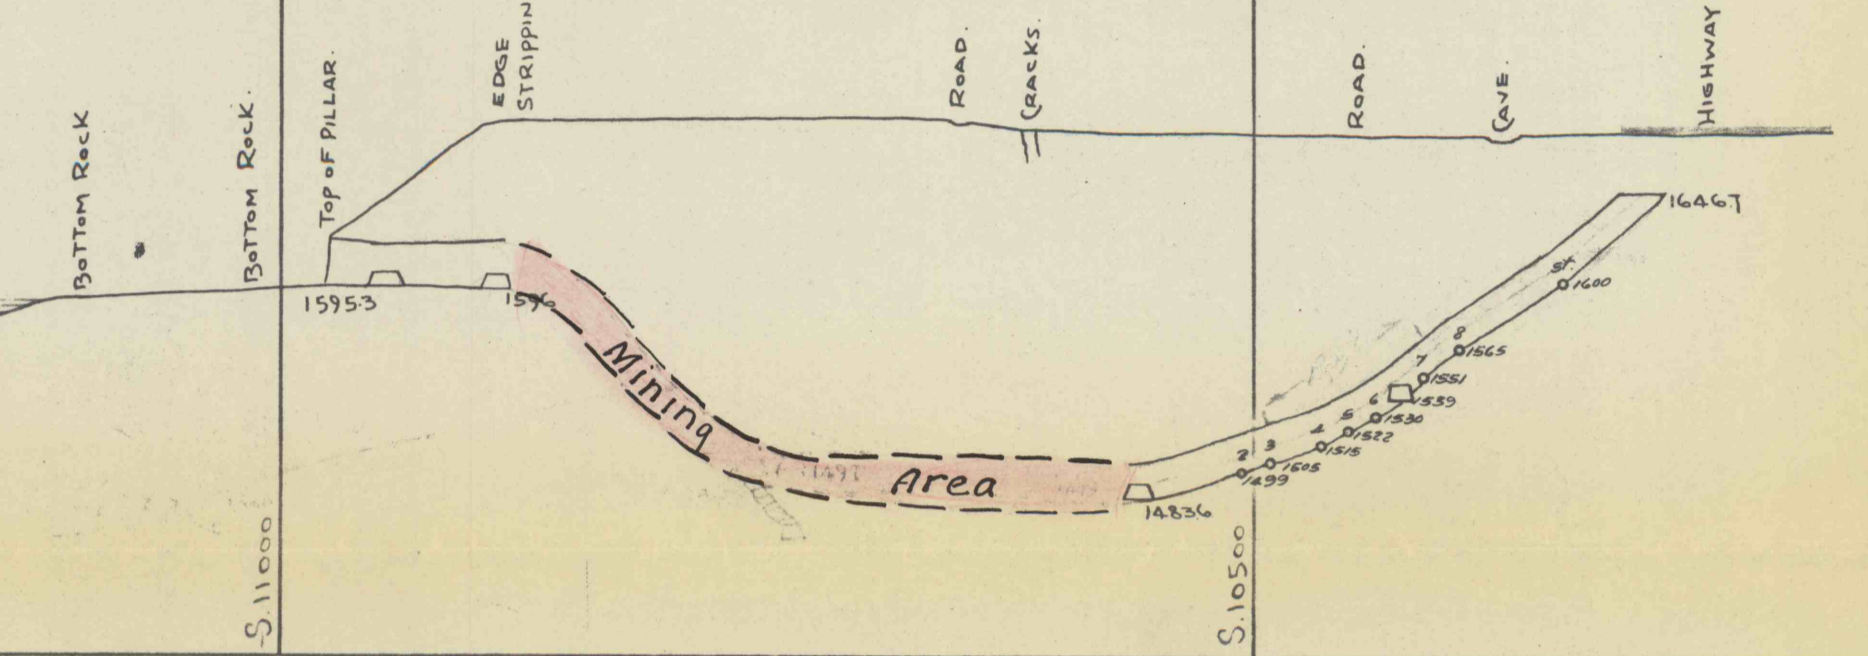

Section 25  
Scale 1"=100'

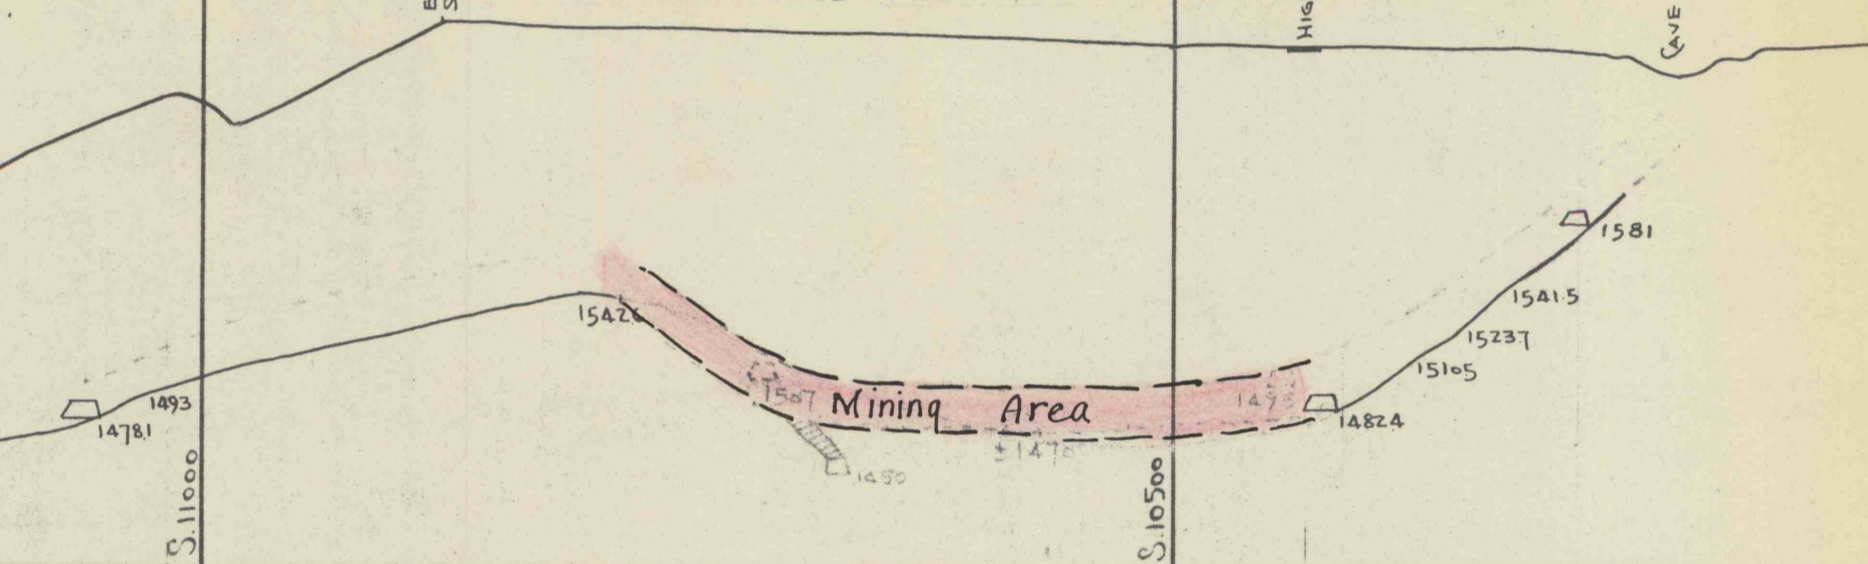

Section 24  
Scale 1"=100'

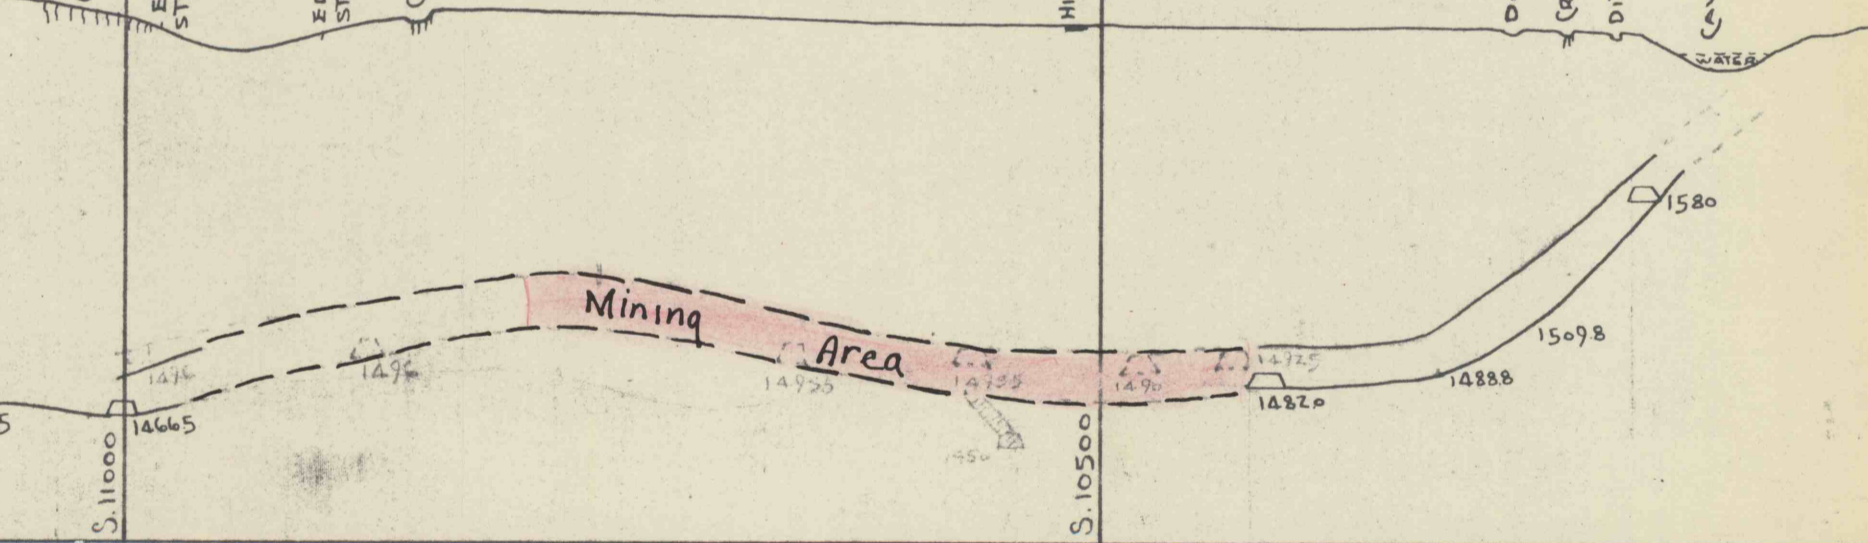

Section 23  
Scale 1"=100'



Section 22  
Scale 1"=100'

