



SECTION 23

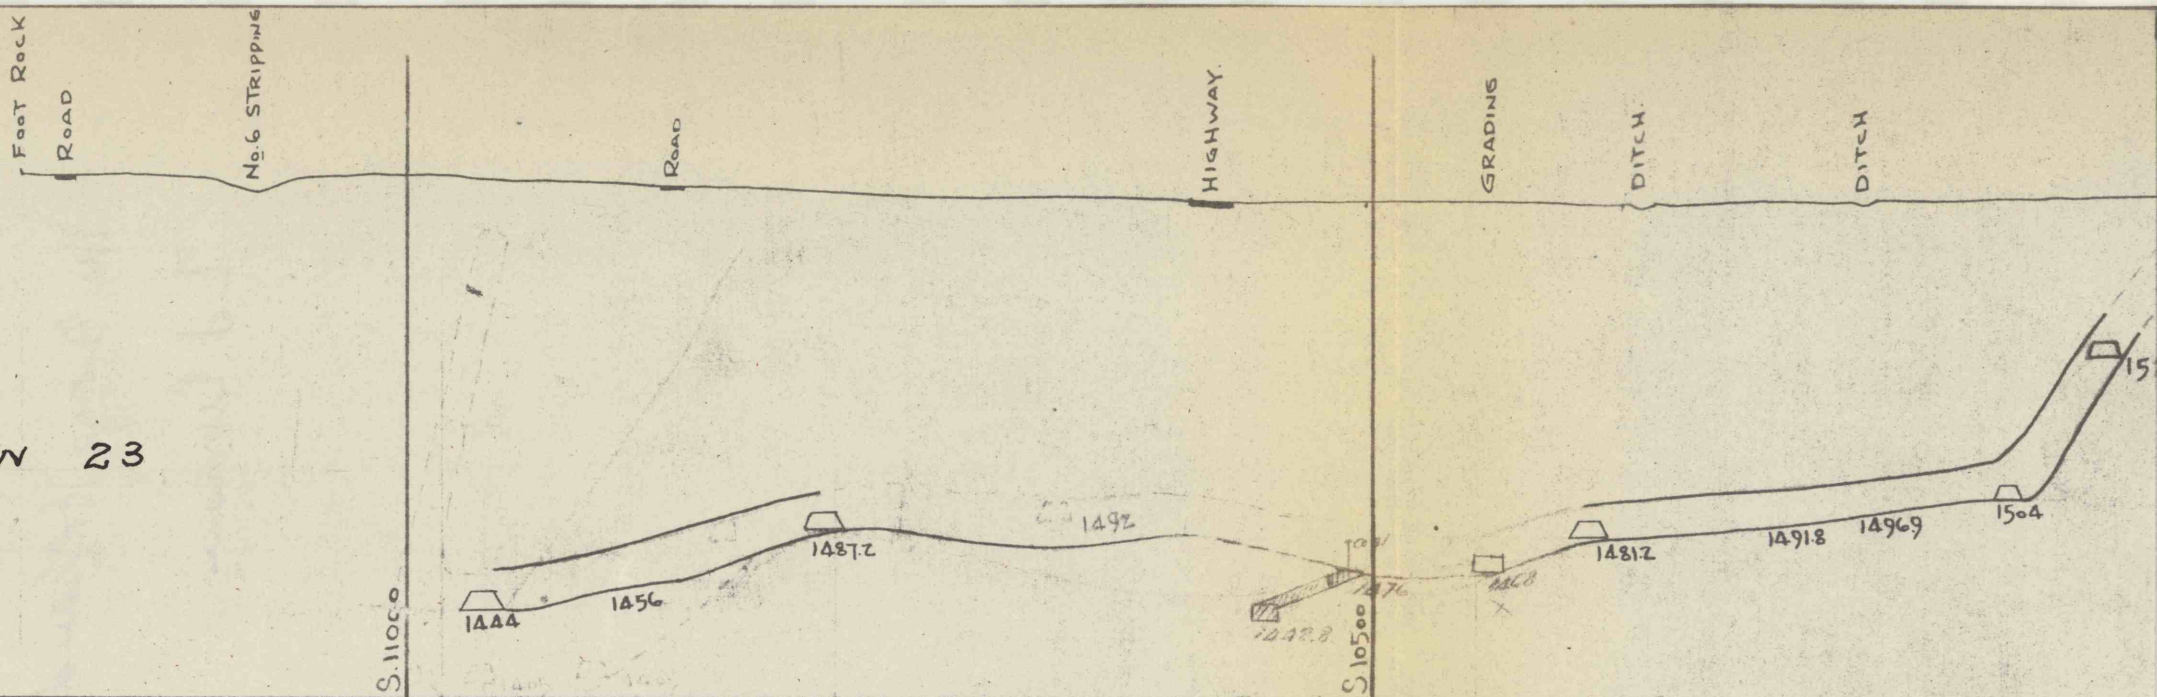

SECTION 22  
LOOKING WEST  
SCALE 1" = 100'

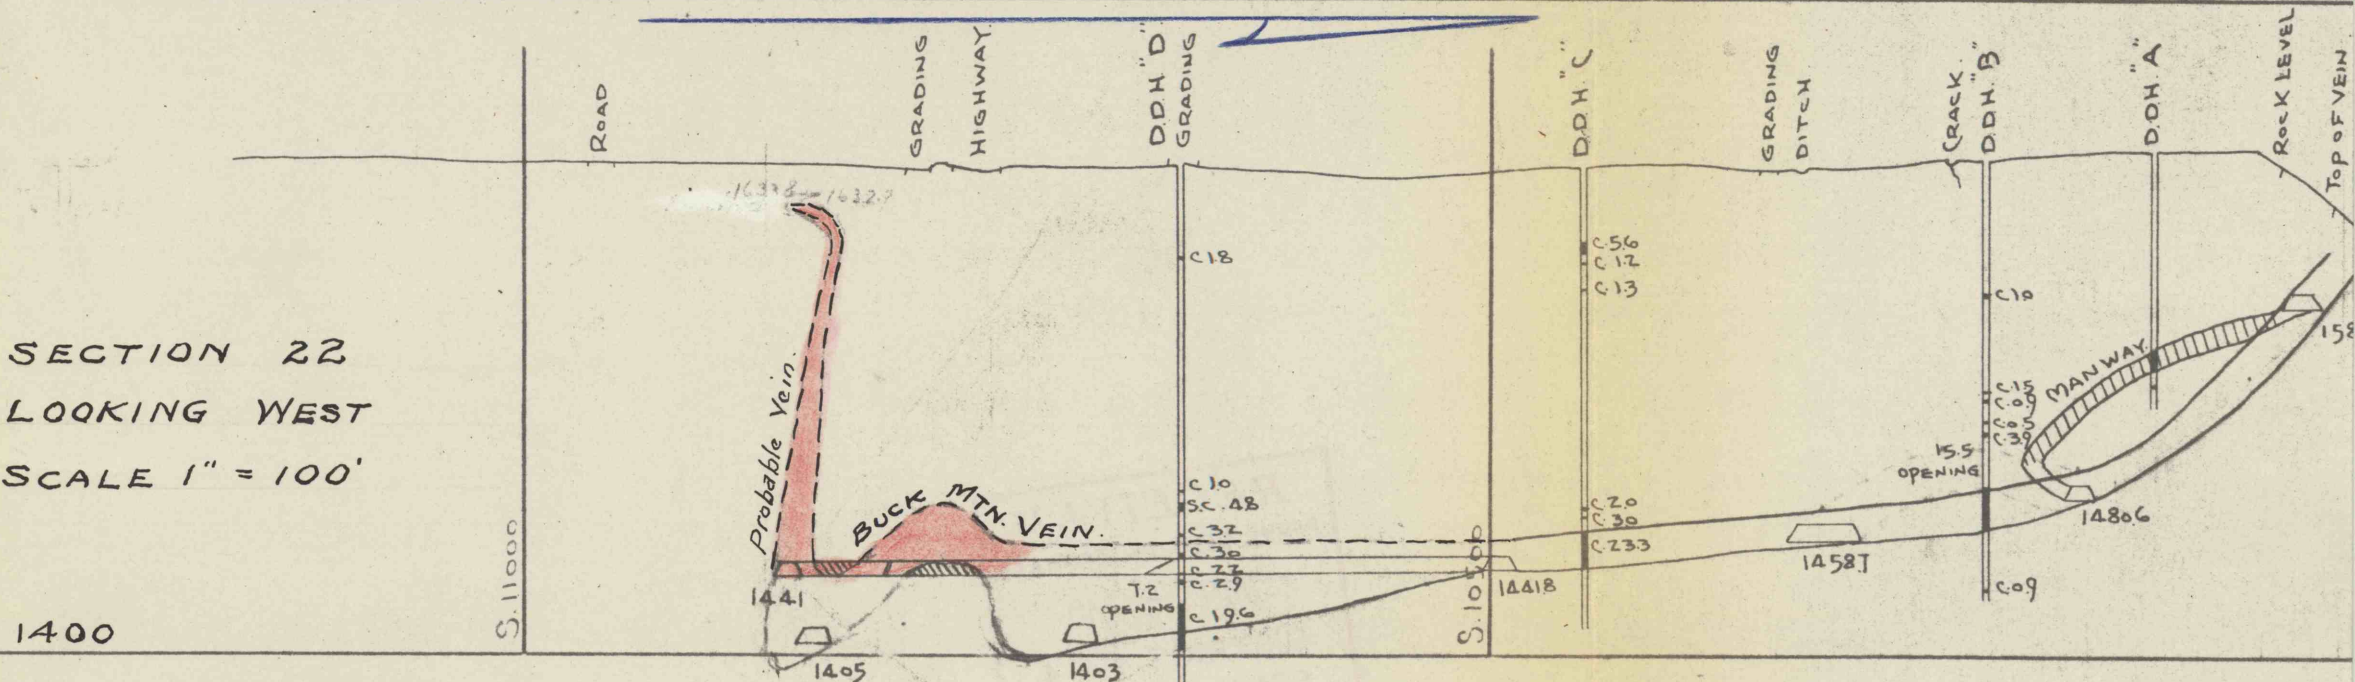

SECTION 21

